



Street Scene A-A



Street Scene B-B



Street Scene C-C




Street Scene D-D



Street Scene E-E



Street Scene F-F

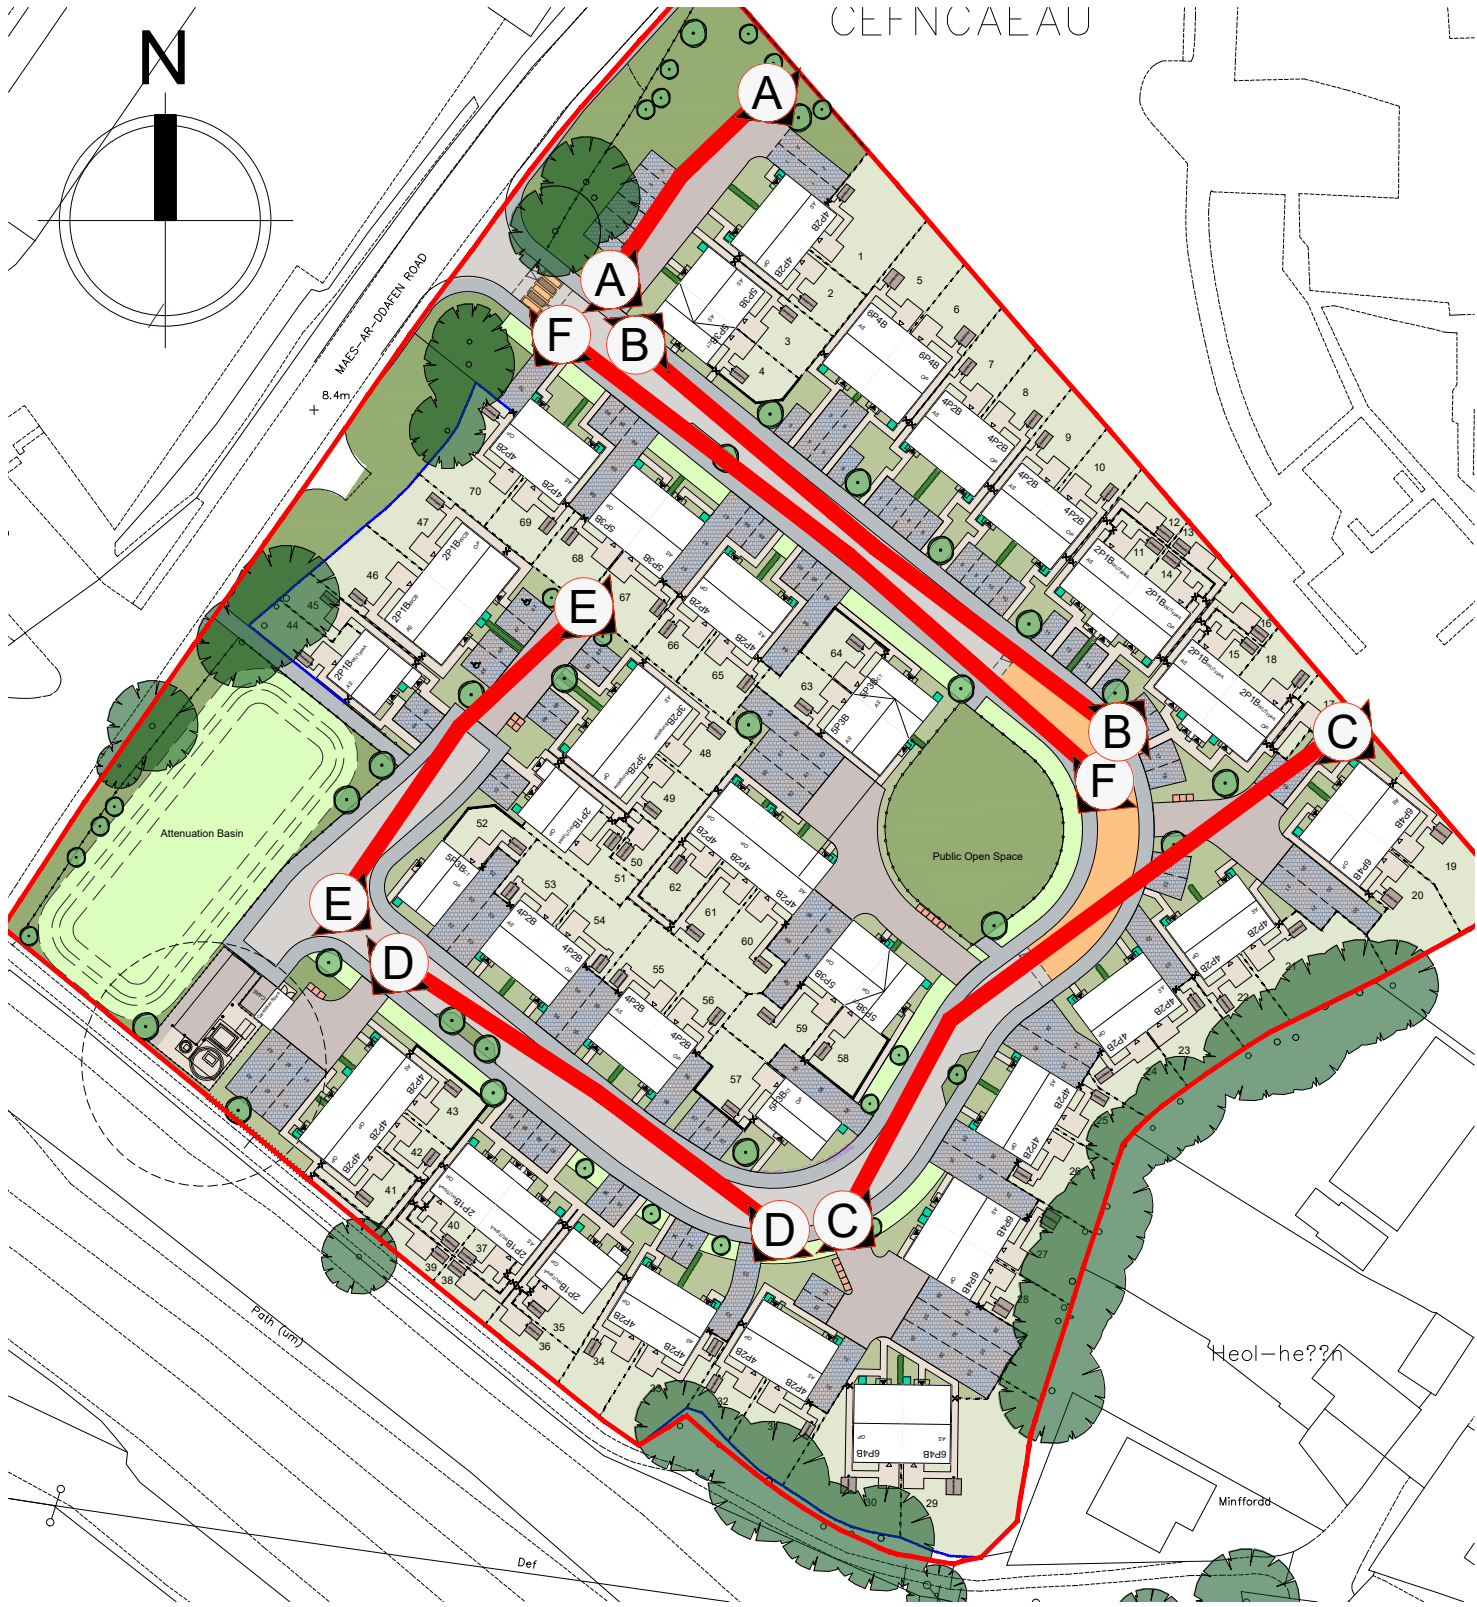

Site Plan

| REV.                   | DESCRIPTION   | DATE     |
|------------------------|---------------|----------|
| CLIENT                 |               |          |
| Coastal Housing Group  |               |          |
| JOB TITLE              |               |          |
| Pemberton, Llanelli.   |               |          |
| DRAWING TITLE          |               |          |
| Proposed Street Scenes |               |          |
| SCALE @ A1             |               |          |
| 1:200                  | DATE          | DRAWN BY |
|                        | September '23 | PC       |
| JOB NO.                | DRAWING NO.   | REVISION |
| 2381                   | SS-01         | 0        |

**hammond**  
Architectural Ltd

10 Gold Tops  
Newport  
NP20 4PH

t. 01633 844970  
e. info@hammond-ltd.co.uk

[www.hammond-ltd.co.uk](http://www.hammond-ltd.co.uk)

© Hammond Architectural Limited 2023  
Figured dimensions must be taken in preference to scaled dimensions and any discrepancies are to be referred to Hammond Architectural Ltd. Contractors, subcontractors and suppliers must verify all dimensions on site before commencing any work or making any workshop drawings.