


PROPOSED WAITING RESTRICTIONS

- Proposed disabled bay to replace existing limited waiting**
 - Monday to Saturday
 - 8am to 6pm
 - 2 hour limit

- Changes to existing disabled bay**
 - 3 hour limit to become a 1 hour limit (No Access to Bays between 10am - 4pm)

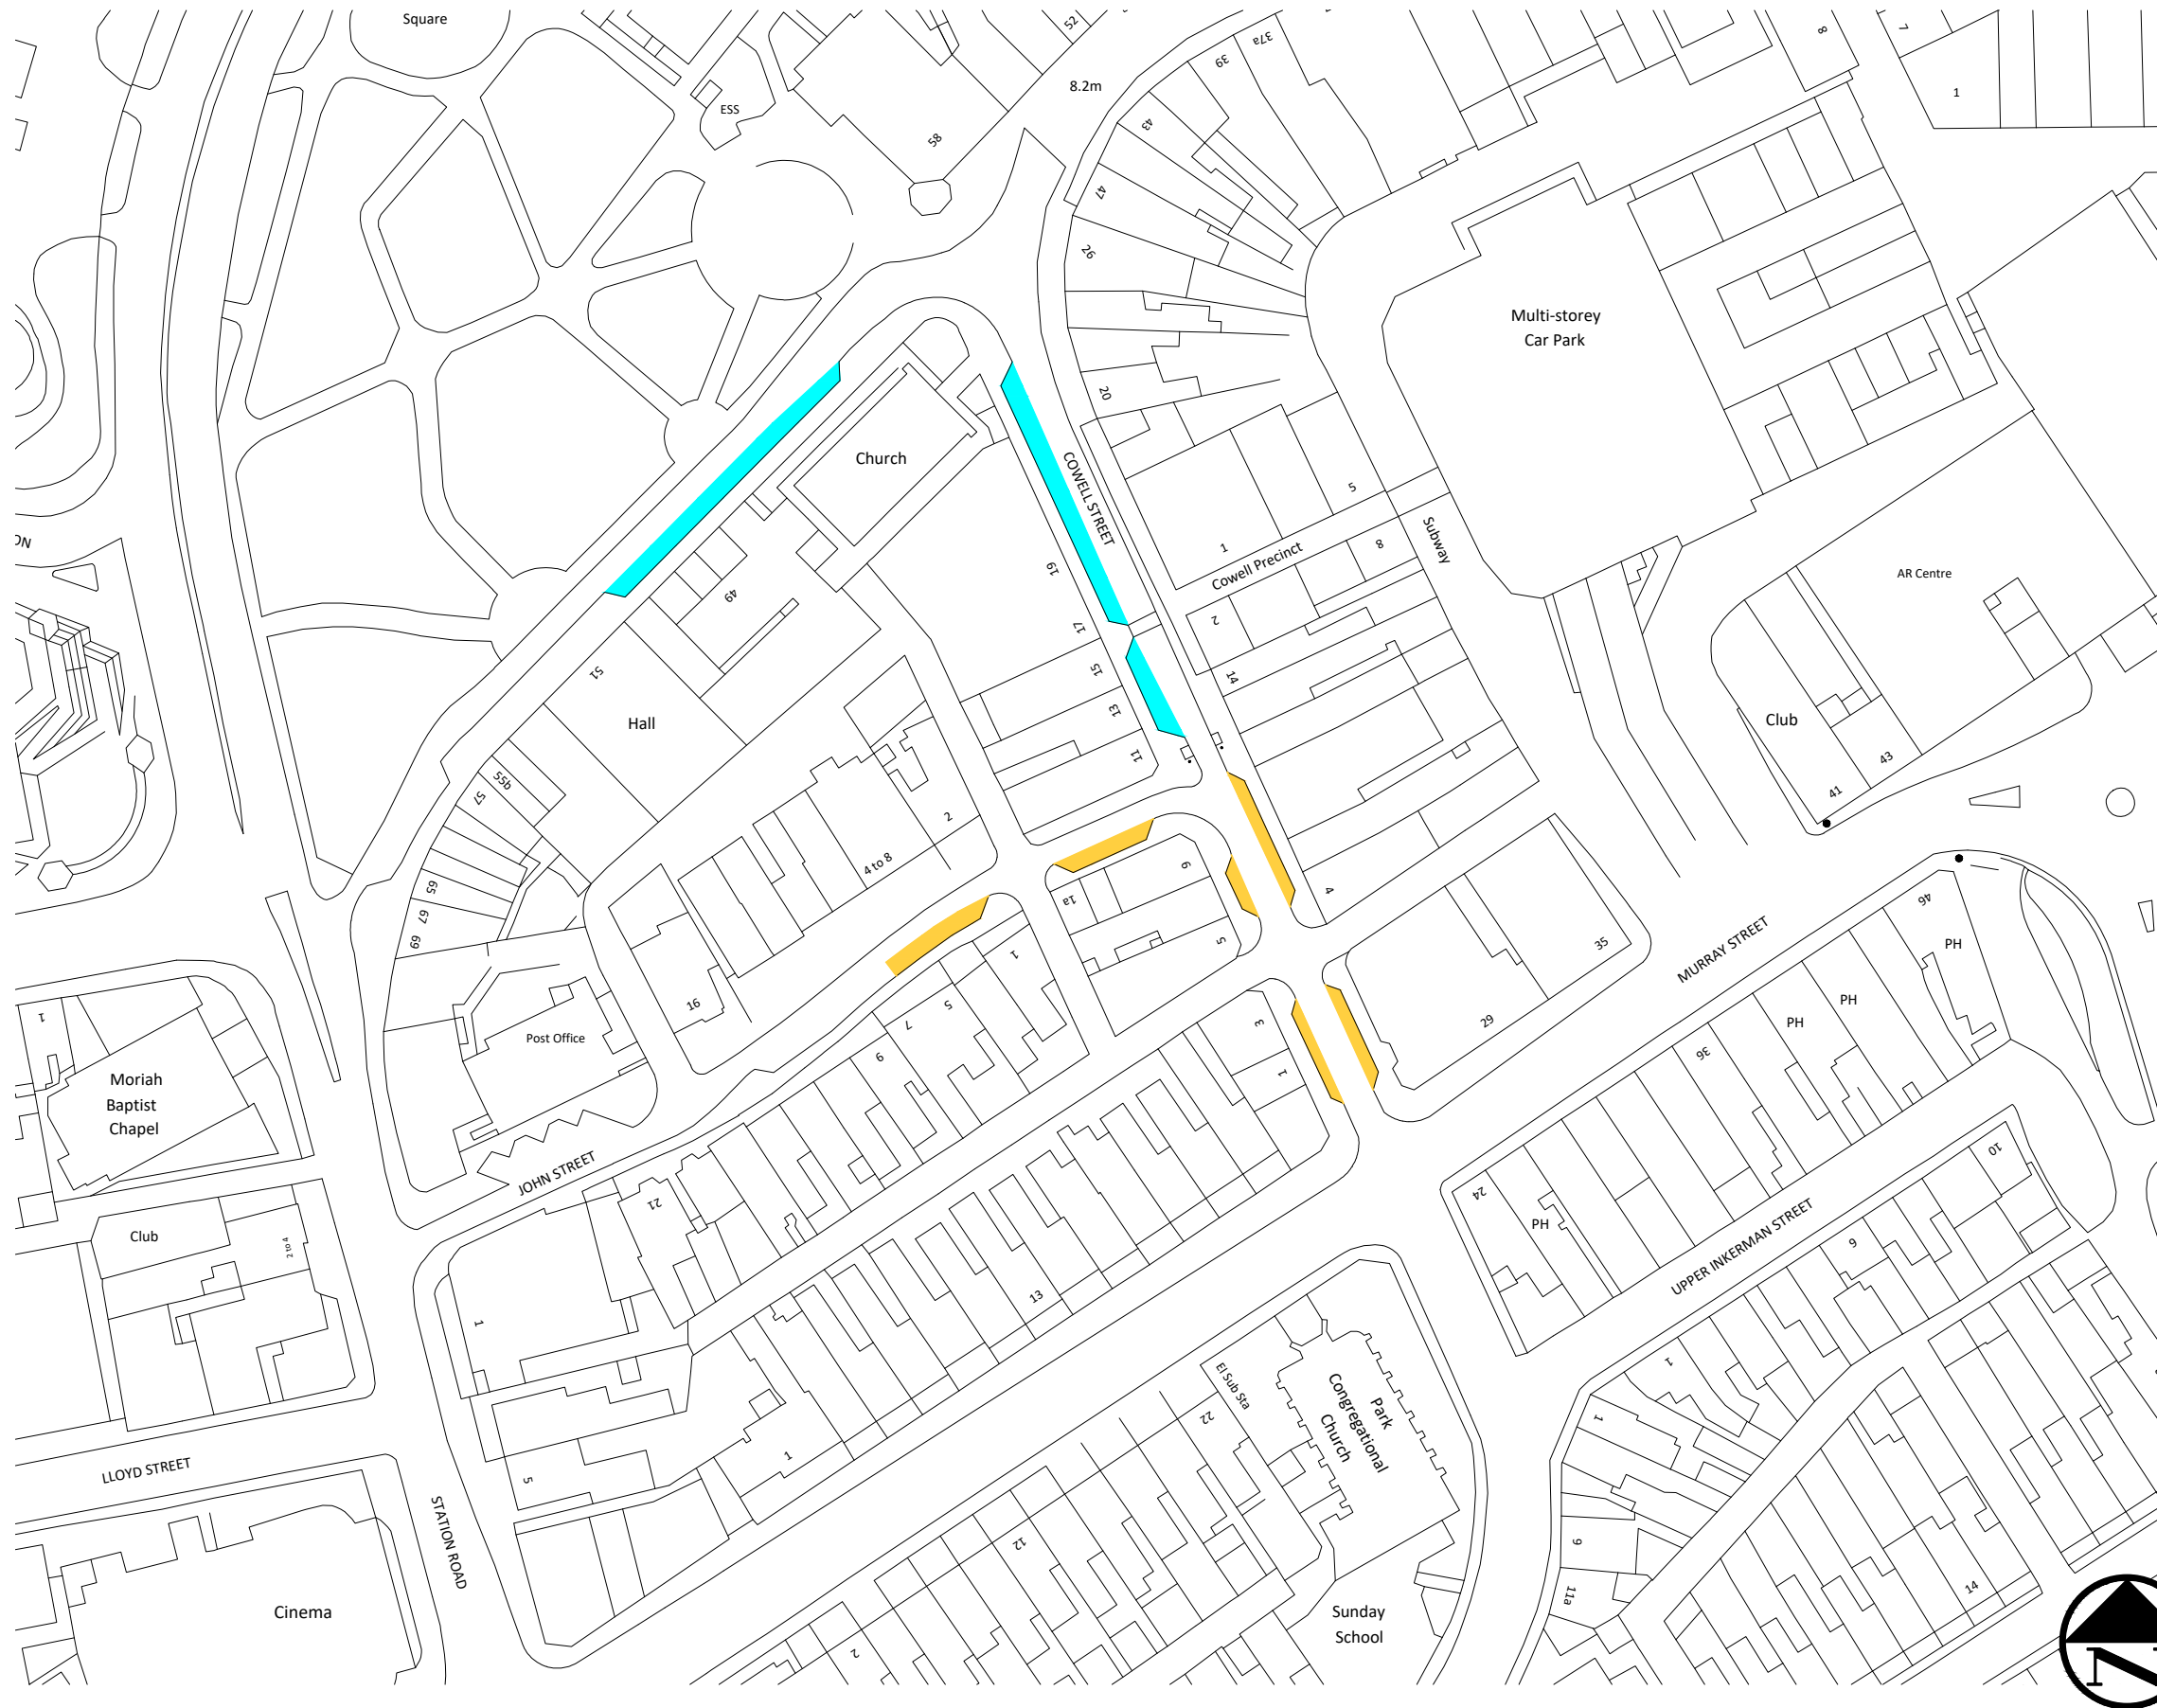


EICH CYNGOR arleinamdani
www.sirgar.llyw.cymru
YOUR COUNCIL doonline
www.carmarthenshire.gov.wales

Stephen G Pilliner
 Pennaeth Trafnidiaeth a Pheirianneg,
 Adran Amgylchedd, Parc Myrddin,
 Waun Dew, Caerfyrddin,
 Sir Caerfyrddin SA31 1HQ
 Head of Highways & Transport
 Environment Department,
 Parc Myrddin, Richmond Terrace,
 Carmarthen, Carmarthenshire SA31 1HQ

| REV | DATE | REVISION DESCRIPTION | REV BY | CHECKED | DATE CH'D |
|--|------|----------------------|--------|---------|-----------|
| Status: CONSULTATION ISSUED FOR THE PURPOSE SHOWN ONLY | | | | | |

| | |
|---------|--|
| Project | Covid19 Public Realm Works LLANELLI TOWN CENTRE |
| Title | PROPOSED DISABLED PARKING RESTRICTIONS (EXPERIMENTAL ORDER) |

| | | | | | |
|---------|-------------|---------|------|------------|----------|
| Made By | Date | Checked | Date | Authorised | Date |
| JM | 20.07.20 | | | | |
| Scale | Project no. | | | | |
| 1:1000 | 80/0080/853 | | | | |
| | Drawing no. | | | | Revision |
| | 80853-WR1 | | | | - |