
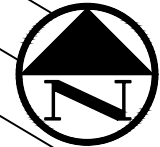


**KEY**

- Existing 'no waiting at any time' to become disabled parking
  - 2 hour limit
  
- Existing 'no waiting at any time' to become disabled parking:
  - 8am to 6pm
  - 2 hour limit
  
- Existing 'no waiting except taxis' to become disabled parking:
  - 8am to 6pm
  - 2 hour limit

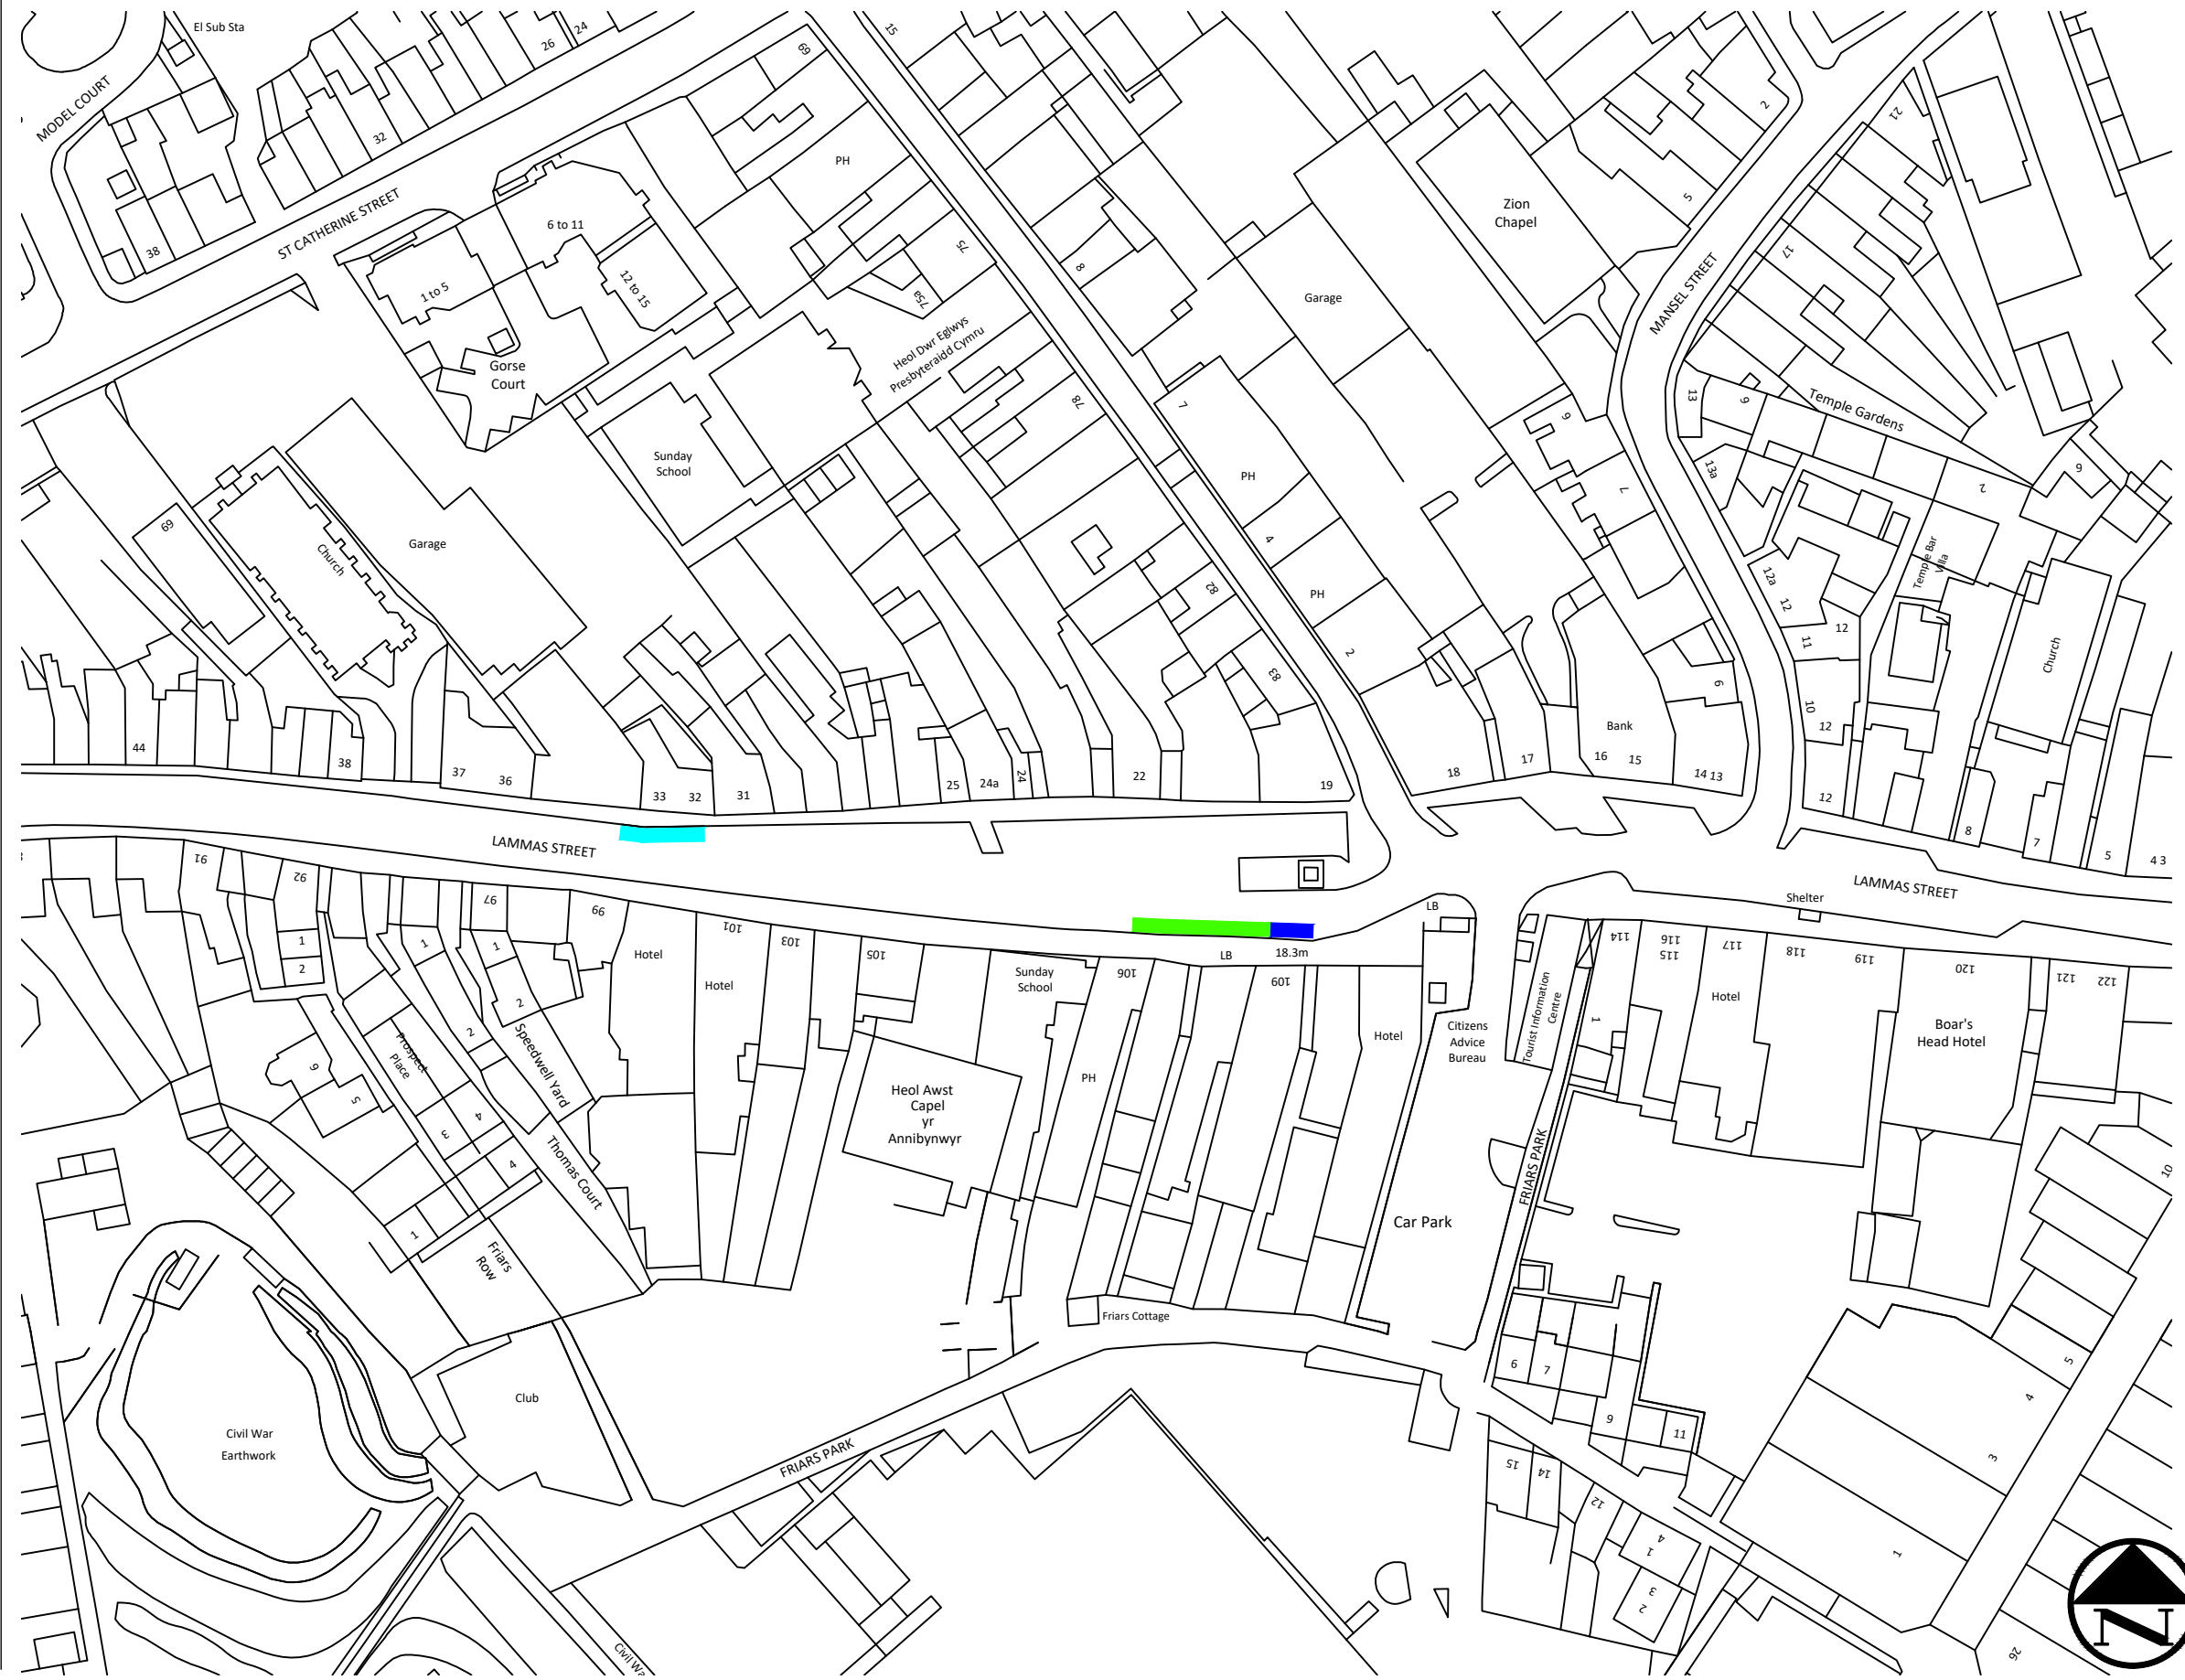


**EICH CYNGOR arleinamdani**  
[www.sirgar.llyw.cymru](http://www.sirgar.llyw.cymru)  
**YOUR COUNCIL doitonline**  
[www.carmarthenshire.gov.wales](http://www.carmarthenshire.gov.wales)

**Stephen G Pilliner**  
 Pennaeth Trafnidiaeth a Pheirianneg,  
 Adran Amgylchedd, Parc Myrddin,  
 Waun Dew, Caerfyrddin,  
 Sir Caerfyrddin SA31 1HQ  
 Head of Highways & Transport  
 Environment Department,  
 Parc Myrddin, Richmond Terrace,  
 Carmarthen, Carmarthenshire SA31 1HQ

REV	DATE	REVISION DESCRIPTION	REV BY	CHECKED	DATE CHD
Status: CONSULTATION ISSUED FOR THE PURPOSE SHOWN ONLY					

Project	<b>COVID 19 PUBLIC REALM WORKS CARMARTHEN TOWN CENTRE</b>
Title	<b>DISABLED PARKING LAMMAS STREET, CARMARTHEN</b>

Made By	Date	Checked	Date	Authorised	Date
JM	20.07.20				
Scale	Project no.				
1:1000	80/0080/853				
	Drawing no.				Revision
	80853-DP01				-