


KEY

Existing 'no waiting and no loading at any time' to become disabled parking

- 1 hour limit

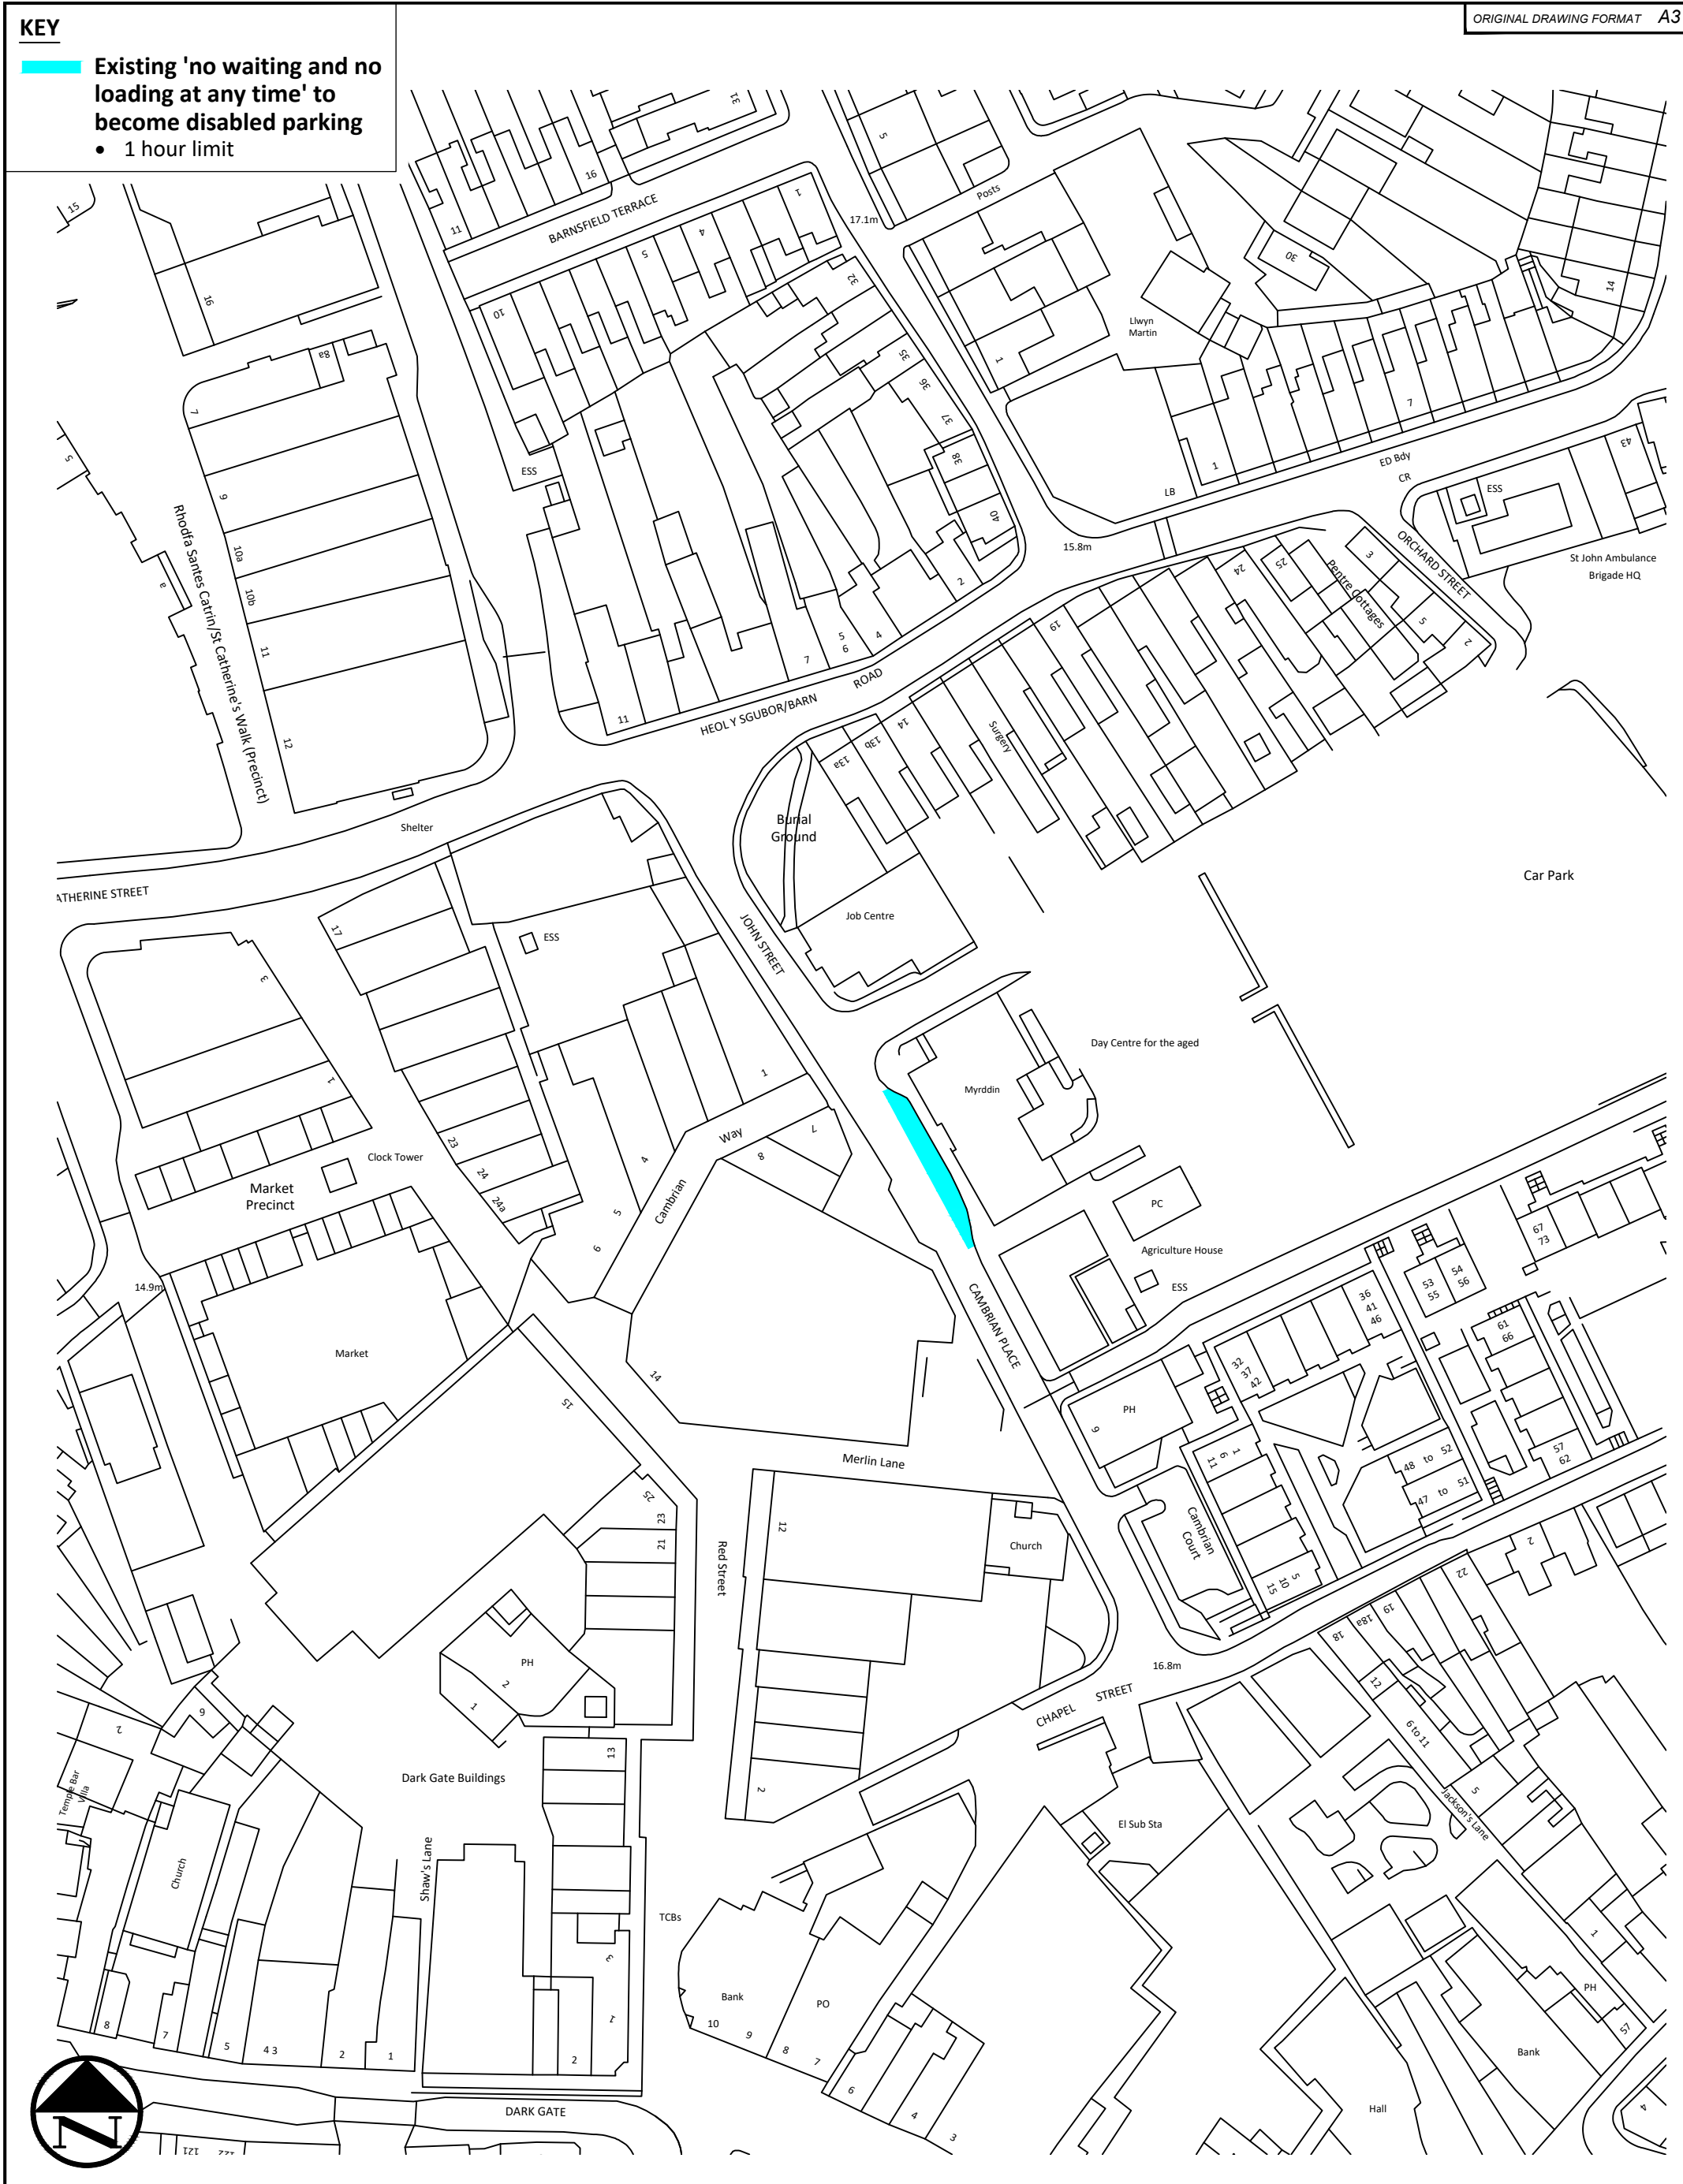

© Hawlfraint y Goron a hawliau cronfa ddata 2020 Arolwg Ordnans 100023377 / © Crown copyright and database rights 2020 Ordnance Survey 100023377

Cymdeir Cymru Sir Gâr Carmarthenshire
 EICH CYNGOR arleinamdani
 www.sirgar.llyw.cymru
 YOUR COUNCIL doitonline
 www.carmarthenshire.gov.wales

Stephen G Pilliner
 Pennaeth Trafnidiaeth a Pheirianneg,
 Adran Amgylchedd,
 Parc Myrddin, Waun Dew,
 Caerfyrddin
 Sir Caerfyrddin SA31 1HQ

Head of Highways & Transport,
 Environment Department,
 Parc Myrddin, Richmond Terrace,
 Carmarthen,
 Carmarthenshire SA31 1HQ

REV	DATE	REVISION DESCRIPTION	REV BY	CHECK BY	DATE CHD

Project	COVID 19 PUBLIC REALM WORKS CARMARTHEN TOWN CENTRE
Title	DISABLED PARKING JOHN STREET/CAMBRIAN PLACE, CARMARTHEN

Status	CONSULTATION ISSUED FOR THE PURPOSE SHOWN ONLY				
Made By	Date	Checked	Date	Authorised	Date
JM	22.07.20				
Scale	1:1,000		Project no.	80/0080/853	
			Drawing no.	80853-DP02	
				Revision	