


Key

01A Ffordd Ar Gau Yma Am - Diwrnod Road Closed Here --/--/-- For - Days --:-- to --:--	01 FFORDD AR GAU ROAD CLOSED	02 DIWEDD y gwyrriad DIVERSION ENDS	04 Traffig y gwyrriad Diverted traffic	06 Traffig y gwyrriad Diverted traffic	08 Gwyrriad Diversion	10 FFORDD YMLAEN AR GAU ROAD AHEAD CLOSED	12 Traffig y Gwyrriad Diverted Traffic	14 Traffig y Gwyrriad Diverted Traffic	15 FFORDD YMLAEN AR GAU MYNEDIAD I BRESWYLWYR YN UNIG ROAD AHEAD CLOSED RESIDENT ACCESS ONLY
01A Ffordd Ar Gau Yma Am - Diwrnod Road Closed Here --/--/-- For - Days --:-- to --:--	01 FFORDD AR GAU ROAD CLOSED	03 DIWEDD y gwyrriad DIVERSION ENDS	05 Traffig y gwyrriad Diverted traffic	07 Gwyrriad Diversion	09 Gwyrriad Diversion	11 Traffig y Gwyrriad Diverted Traffic	13 Traffig y Gwyrriad Diverted Traffic	14 Traffig y Gwyrriad Diverted Traffic	15 FFORDD YMLAEN AR GAU MYNEDIAD I BRESWYLWYR YN UNIG ROAD AHEAD CLOSED RESIDENT ACCESS ONLY

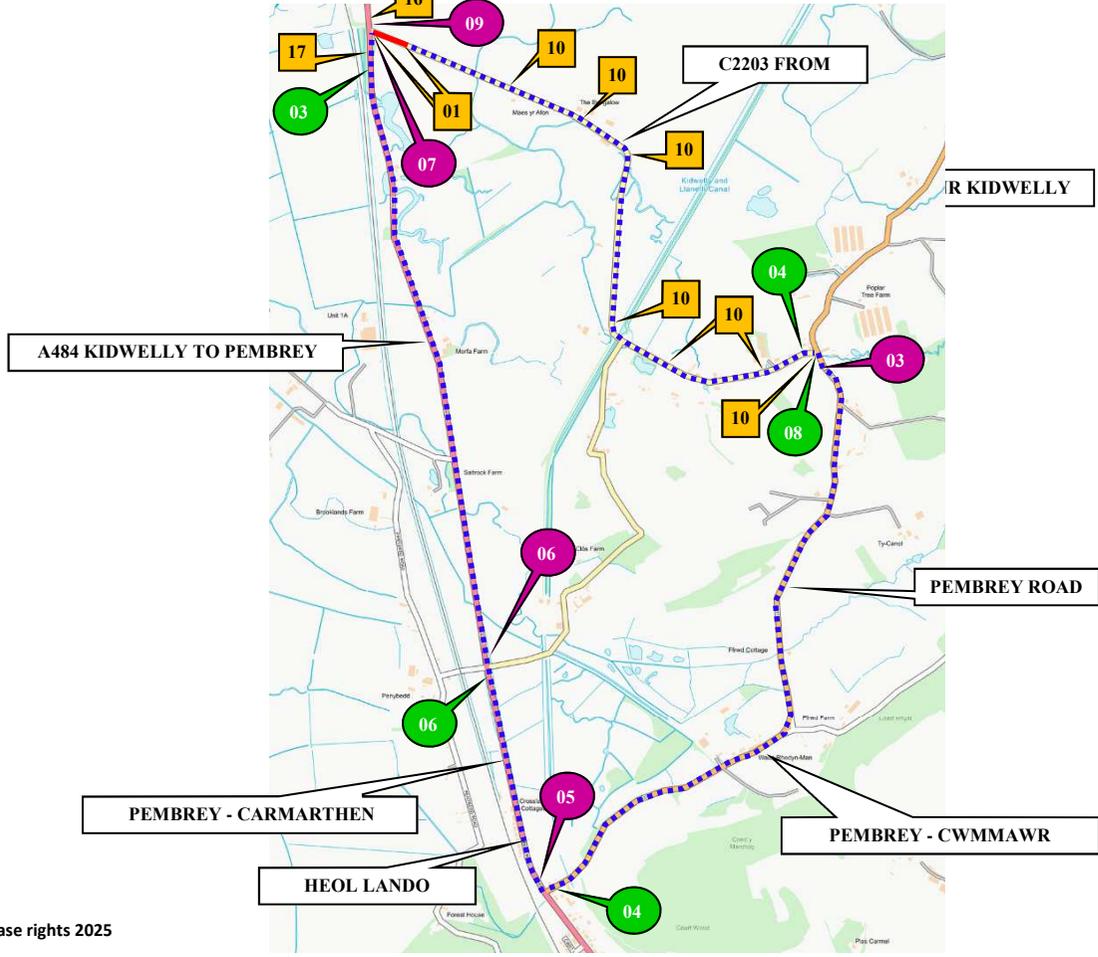

16
FFORDD O'CH BLAEN AR GAU
ROAD AHEAD CLOSED

17
FFORDD O'CH BLAEN AR GAU
ROAD AHEAD CLOSED

Barriers, cones and flashing lamps required each end of road closure

© Contains OS data Crown copyright and database rights 2025

SUNBELT RENTALS

Sunbelt Rentals UK (Traffic Management)
Kemble Airfield Enterprise Park
Cirencester Road
Kemble
GL7 6BQ
03700 500 792
0845 004 7105

Note

- All equipment shall be approved and shall comply with the Department Of Transport specification MCE0111. This drawing does not show the normal road works signage that will be required as per Chapter 8.
- All signs to be in accordance with TSRGD 2016 and to minimum class retroreflective.
- Minimum height of lettering to be 60mm and sign boards to be 1000mm (750mm where appropriate).

This drawing is protected by copyright and the information contained therein is confidential.
This drawing may not be copied and the information therein may not be used, or disclosed to a third party, wholly or in part with the written permission of Sunbelt Rentals UK (Traffic Management).

CROWN COPYRIGHT DATA REPRODUCED BY PERMISSION OF THE CONTROLLER OF HMSO

CLIENT DETAILS OPENREACH		REP/DEPOT JB/220	DRAWN BY SG/864	ADDRESS NR LAKELANDS KIDWELLY TO PEMBREY AND PEMBREY ROAD AND BANC PENDRE AND ALSTRED STREET LLANELLI SA17 4TF
DATE 14/04/2025	SHEET No 1 OF 5	VERSION NUMBER XXX		
AMENDED DATE XX	AMENDED BY XX	SCALE NOT TO SCALE		
This layout is for installation by NRSWA, Lantra 12A,12B,,12D qualified persons.				BUS ROUTE AFFECTED

	ROAD CLOSURE		CLOCKWISE DIVERSION
	DIVERSION		ANTI-CLOCKWISE DIVERSION
			ROAD CLOSURE SIGN
ROAD CLOSURE LENGTH (APPROX)		133 M	
ROAD CLOSURE WIDTH (APPROX)		3 M	
Contract Number 220-S011705			