


KEY

TEMPORARY ROAD CLOSURE

PROPOSED DIVERSION ROUTE

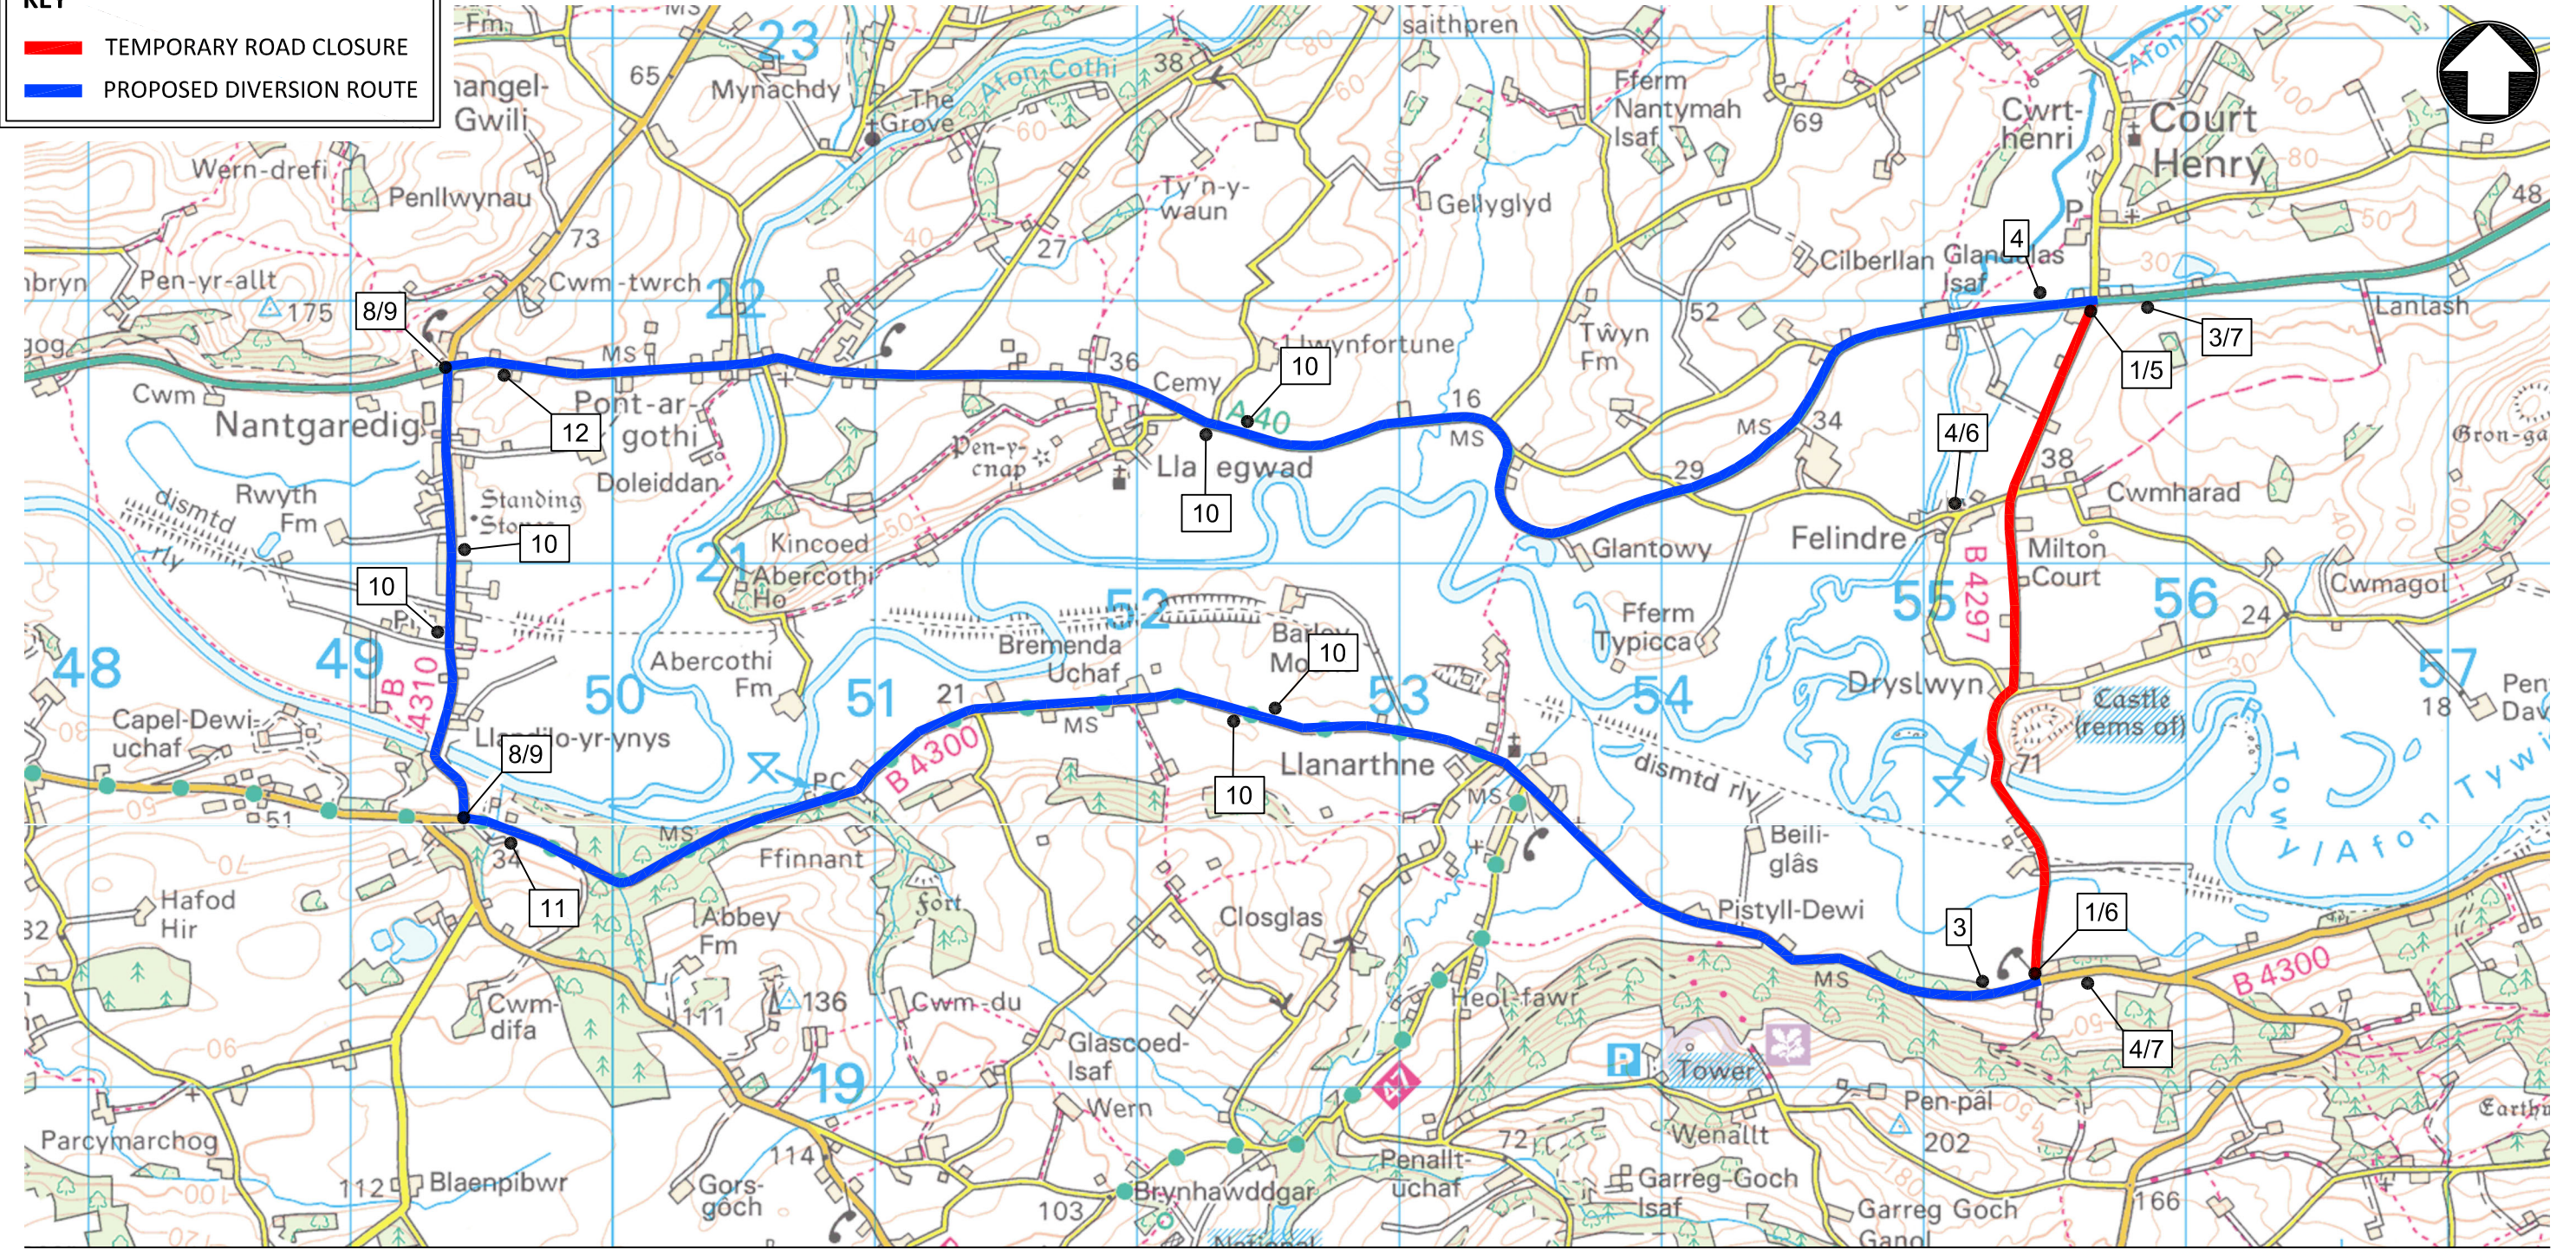

SIGN SCHEDULE

FFRDD
AR GAU
ROAD CLOSED

1

FFRDD
O'CH BLAEN
AR GAU
ROAD AHEAD
CLOSED

2

FFRDD
O'CH BLAEN
AR GAU
ROAD AHEAD
CLOSED

3

FFRDD
O'CH BLAEN
AR GAU
ROAD AHEAD
CLOSED

4

Gwriad
Diversion

5

Gwriad
Diversion

6

Gwriad
Diversion

7

Traffig y
gwriad
Diverted
traffic

8

Traffig y
gwriad
Diverted
traffic

9

Traffig y
gwriad
Diverted
traffic

10

Traffig y
gwriad
Diverted
traffic

11

Traffig y
gwriad
Diverted
traffic

12

Gwasanaethau Dylunio Peirianegol		Adrian Harries B.Eng (Hons). C.Eng, M.I.C.E. Rheolwr Gwasanaethau Dylunio Proffesiynol Professional Design Services Manager,				Title		Status			
Cyngor Sir Gâr Carmarthenshire County Council		Adran Amgylchedd, Bloc 1, Parc Myrddin, Waun Dew, Caerfyrddin Sir Caerfyrddin SA31 1HQ Environment Department, Block 1, Parc Myrddin, Richmond Terrace, Carmarthen, Carmarthenshire SA31 1HQ				Project		INFORMATION			
Engineering Design Services		REV DATE REVISION DESCRIPTION REV BY CHECKED DATE CHD				TEMPORARY ROAD CLOSURE DRYSLWYN		Made By		Date	
						PROPOSED DIVERSION ROUTE		JM		10.6.26	
								Checked		NG	
								Date		Authorised	
										VP	
								Scale		Project no.	
								NOT TO SCALE		80/0040/530	
								Drawing no.		Revision	
								40530/TRC02			