


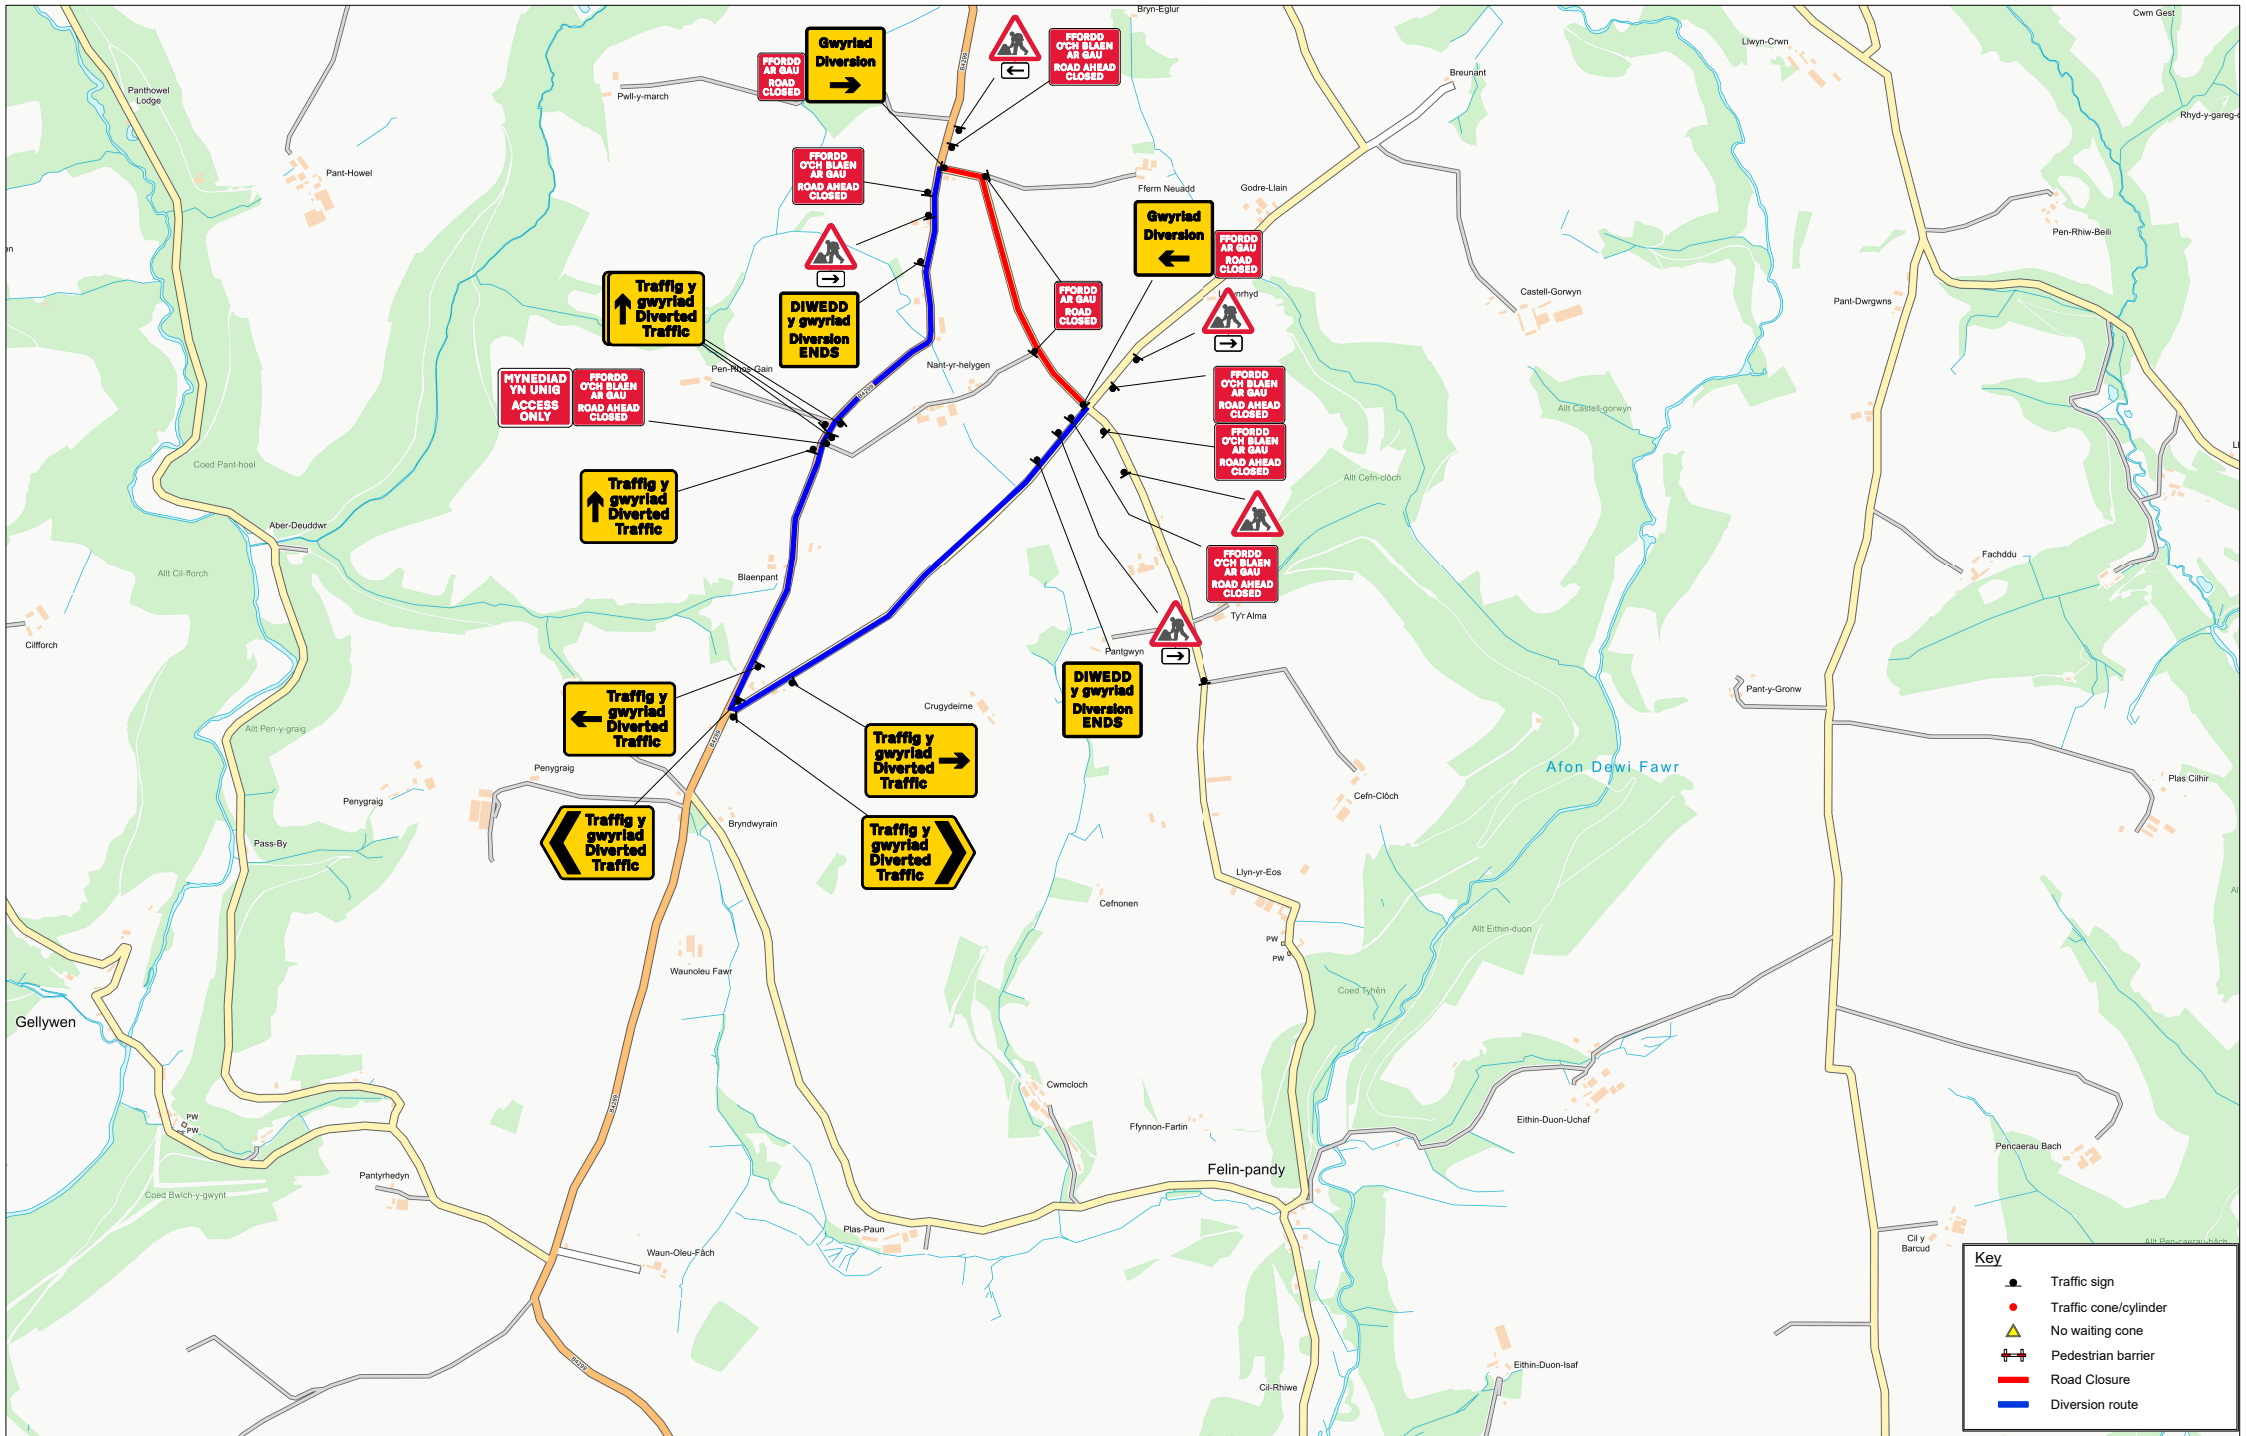

Key

- Traffic sign
- Traffic cone/cylinder
- No waiting cone
- Pedestrian barrier
- Road Closure
- Diversion route

Drawing reference

007-000410-TMA-RGN-100001-AT-JD-P01

Notes : CAR-9221

Customer : CYMRU QUARRY GROUP

Location : Trelech,
Carmarthenshire,
Wales, SA33 5PS



Description : Road closure and diversion		-	-	-	-	-	-
		-	-	-	-	-	-
		-	-	-	-	-	-
Scale : NTS		Date : 16-06-2026		P01	16/06/2026	JD	FIRST ISSUE
PREPARED BY	JD	CHECKED BY	KM	APPROVED BY	AT	REV	DATE
PREPARED BY	JD	CHECKED BY	KM	APPROVED BY	AT	REV	DATE



Sign Schedule		Sign Schedule	
	ID: 001 Qty: 4 Ref: 2703 Diverted traffic Size: 770 x 585 @ 60 X-hgt		ID: 008 Qty: 1 Ref: 2703 Diverted traffic Size: 890 x 585 @ 60 X-hgt
	ID: 002 Qty: 1 Ref: 13.9 Schedule 13-9 : Temporary Information Size: 1324 x 1050 @ 100 X-Hgt		ID: 009 Qty: 4 Ref: 7010.1 Nature of temporary hazard ahead - Road Closed Size: 626 x 630 @ 60 X-hgt
	ID: 003 Qty: 1 Ref: 2702 Diversion Size: 1050 x 1000		ID: 010 Qty: 2 Ref: 2702 Diversion Ends Size: 1050 x 1000
	ID: 004 Qty: 1 Ref: 573 Direction to hazard left Size: 600 x 400 @ 100 X-Hgt		ID: 011 Qty: 1 Ref: 2702 Diversion Size: 1050 x 1000
	ID: 005 Qty: 1 Ref: 2703 Diverted traffic Size: 890 x 585 @ 60 X-hgt		ID: 012 Qty: 6 Ref: 7010.1 Nature of temporary hazard ahead - Road Ahead Closed Size: 941 x 750 @ 60 X-hgt
	ID: 006 Qty: 1 Ref: 2704 Diverted traffic Size: 904 x 585 @ 60 X-hgt		ID: 013 Qty: 3 Ref: 573 Direction to hazard right Size: 600 x 400 @ 100 X-Hgt
	ID: 007 Qty: 1 Ref: 2704 Diverted traffic Size: 904 x 585 @ 60 X-hgt		ID: 014 Qty: 5 Ref: 7001 Road works ahead Size: 600 High