



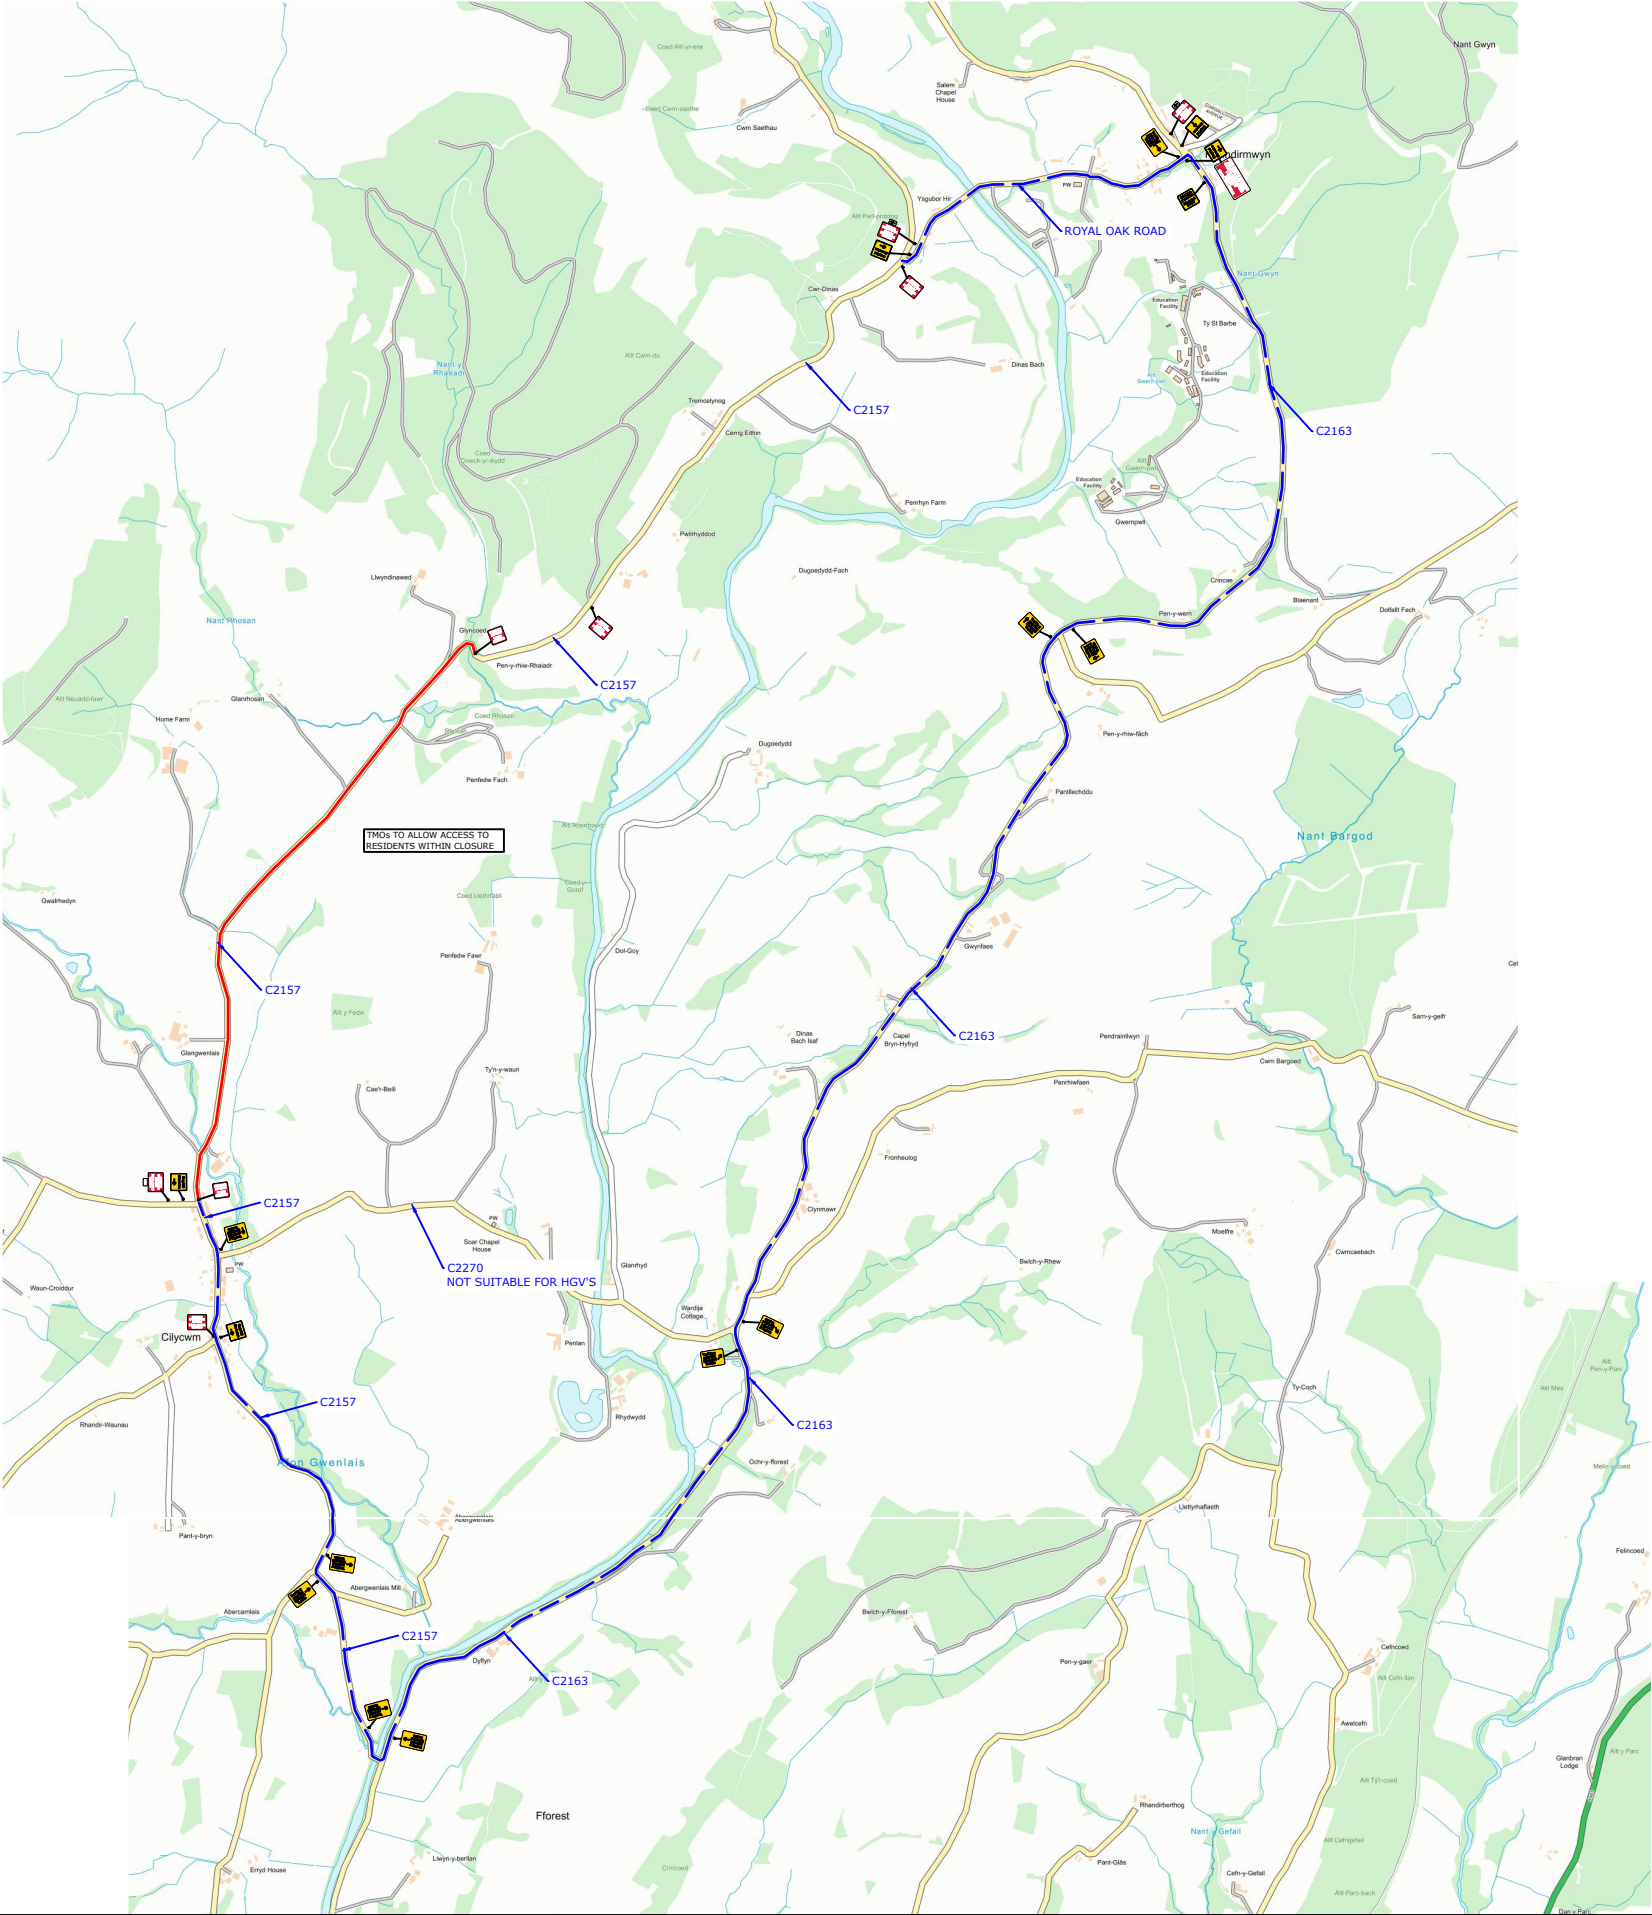

ADVANCED
WARNING

Ffordd Ar Gau Yma
--/Month/---
Am -- Diwrnod
Road Closed Here
--/Month/---
for -- Days
--- to ---

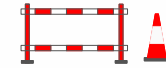

FFORDD
AR GAU
ROAD
CLOSED

ROAD CLOSURE

DIVERSION
ROUTE



ROAD
CLOSURE
LENGTH

1900
METRES

ROAD
CLOSURE
WIDTH

5
METRES

Contract No	220-S013536	Client: OPENREACH	
Date	05/05/2026	Site Location / Drawing Title	
Drawn by	GB (864)	C2157,	
Approved By	xx/xxx	CILYCWM,	
Purpose of works	TELECOM WORKS	LLANDOVERY	
Version Number	03	SA20 OSN	
Amended By	KF-220		
Amendment Date	27/05/2026	Scale	NOT TO SCALE
Sheet No	1 of 1	OS Licence No	000000000000

Note	
1. All equipment shall be approved and shall comply with the Department Of Transport specification MCE0111. This drawing does not show the normal road works signage that will be required as per Chapter 8.	
2. All signs to be in accordance with TSRGD 2016 and to minimum class retroreflective.	
3. Minimum height of lettering to be 60mm and sign boards to be 1000mm (750mm where appropriate).	
The information in this drawing may not be copied or used by third parties without written consent from Sunbelt Rentals Ltd (Traffic Management). This layout is for installation by NRSWA, Lantra 12A,12B,12C,12D qualified persons. All works shall be in accordance with Safety at Street Works and Road Works, A Code of Practice 2013 & Chapter 8	


TO BE INSTALLED AT CLOSURE POINTS




THIS DOCUMENT IS UNCONTROLLED WHEN PRINTED

The electronic version of this document is the approved and most current. Any printed version is uncontrolled and may not be current.

DETAIL AL

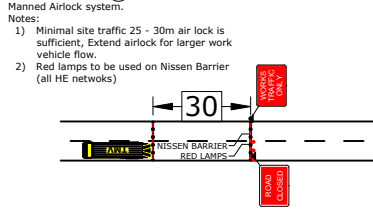

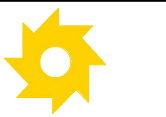

V2

SUNBELT
RENTALS

Sunbelt Rentals UK (Traffic Management)
Kemble Airfield Enterprise Park, Cirencester Road,
Kemble GL7 6BQ
Telephone: 0370 050 0792