

Key

01A

Ffordd Ar Gau Yma
Am - Diwrnod
Road Closed Here
For - Days
to -

P7105

750mm

FFORDD AR GAU
ROAD
CLOSED

01

DIWEDD
y gwyriad
Diversion
ENDS

02

03

04

Traffig y gwyriad
Diverted traffic

05

Traffig y gwyriad
Diverted traffic

06

Traffig y gwyriad
Diverted traffic

07

Gwyriad
Diversion

08

Gwyriad
Diversion

09

Gwyriad
Diversion

10

FFORDD
YMLAEN AR
GAU
ROAD AHEAD
CLOSED

11

Traffig y
Gwyriad
Diverted
Traffic

12

Traffig y
Gwyriad
Diverted
Traffic

13


Traffig y
Gwyriad
Diverted
Traffic

14

Traffig y
Gwyriad
Diverted
Traffic

15

FFORDD YMLAEN
AR GAU
MYNEDIAD I
BRESWYLWYR YN UNIG
ROAD AHEAD CLOSED
RESIDENT ACCESS ONLY

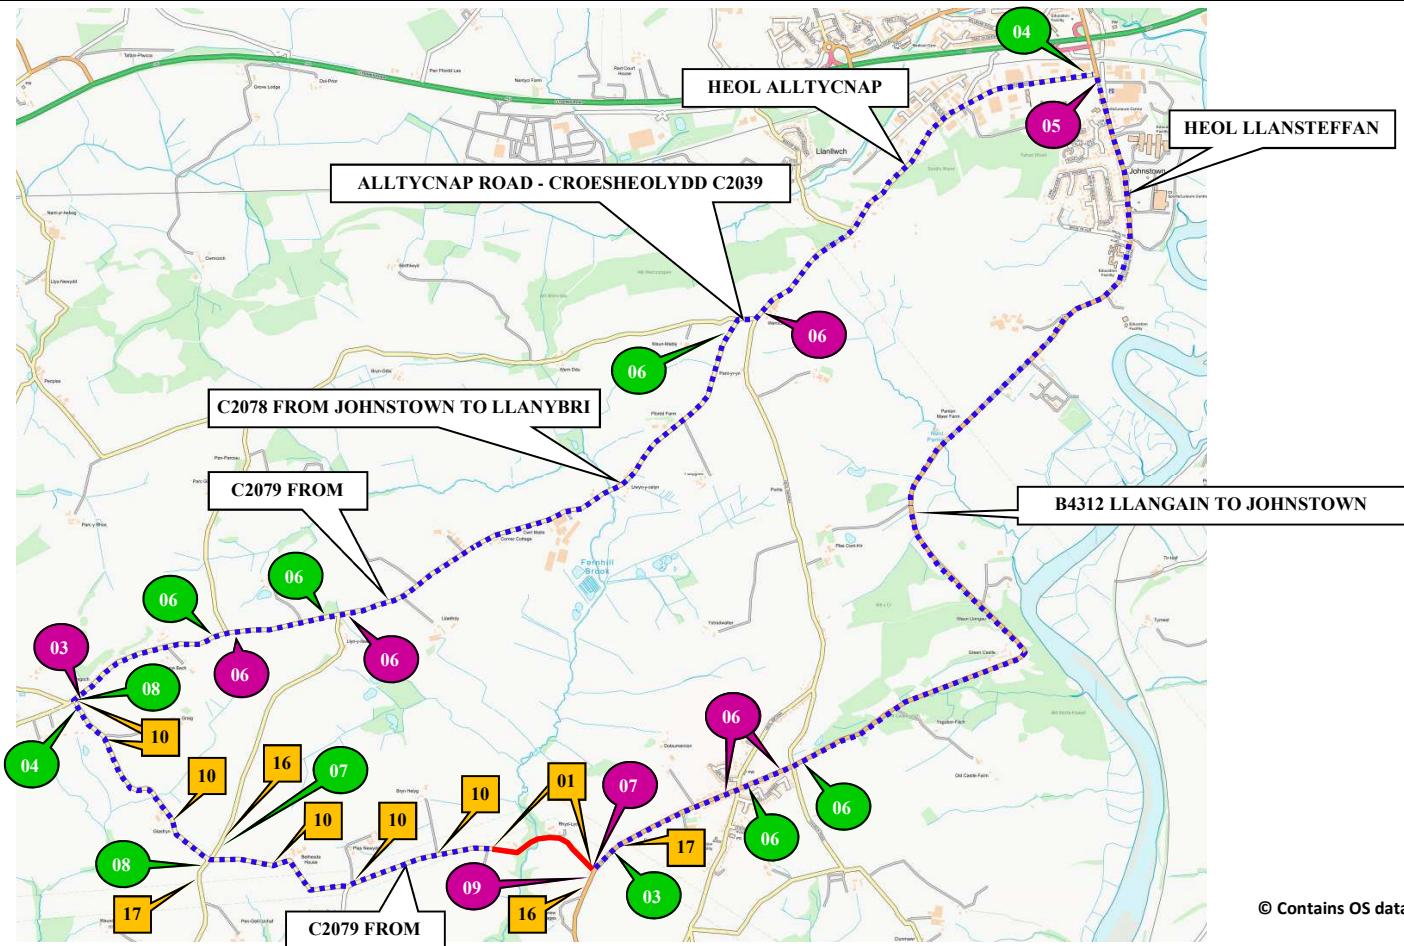

16

FFORDD
O'CH BLAEN
AR GAU
ROAD AHEAD
CLOSED

17

FFORDD
O'CH BLAEN
AR GAU
ROAD AHEAD
CLOSED

Barriers, cones and flashing
lamps required each end of
road closure

© Contains OS data Crown copyright and database rights 2025

SUNBELT
RENTALS

Sunbelt Rentals UK (Traffic Management)
Kemble Airfield Enterprise Park
Cirencester Road
Kemble
GL7 6BQ
03700 500 792
0845 004 7105

Note

1. All equipment shall be approved and shall comply with the Department Of Transport specification MCE0111. This drawing does not show the normal road works signage that will be required as per Chapter 8.
2. All signs to be in accordance with TSRGD 2016 and to minimum class retroreflective.
3. Minimum height of lettering to be 60mm and sign boards to be 1000mm (750mm where appropriate).
This drawing is protected by copyright and the information contained therein is confidential.
This drawing may not be copied and the information therein may not be used, or disclosed to a third party, wholly or in part with the written permission of Sunbelt Rentals UK (Traffic Management).

CROWN COPYRIGHT DATA REPRODUCED BY PERMISSION OF THE CONTROLLER OF HMSO

CLIENT DETAILS OPENREACH		REP/DEPOT JB/255	DRAWN BY SG/864	ADDRESS C2079 FROM AND U2124 FROM CAR- MARTHEN SA33 5DN
DATE 30/06/2025	SHEET No 2 OF 4	VERSION NUMBER XXX		
AMENDED DATE XX	AMENDED BY XX	SCALE NOT TO SCALE		
This layout is for installation by NRSWA, Lantra 12A,12B,,12D qualified persons.				
BUS ROUTE AFFECTED				

ROAD CLOSURE

DIVERSION

CLOCKWISE DIVERSION

ANTI-CLOCKWISE DIVERSION

ROAD CLOSURE SIGN

ROAD CLOSURE LENGTH (APPROX)

ROAD CLOSURE WIDTH (APPROX)

564 M

4.5 M

Contract Number

220-S012163