


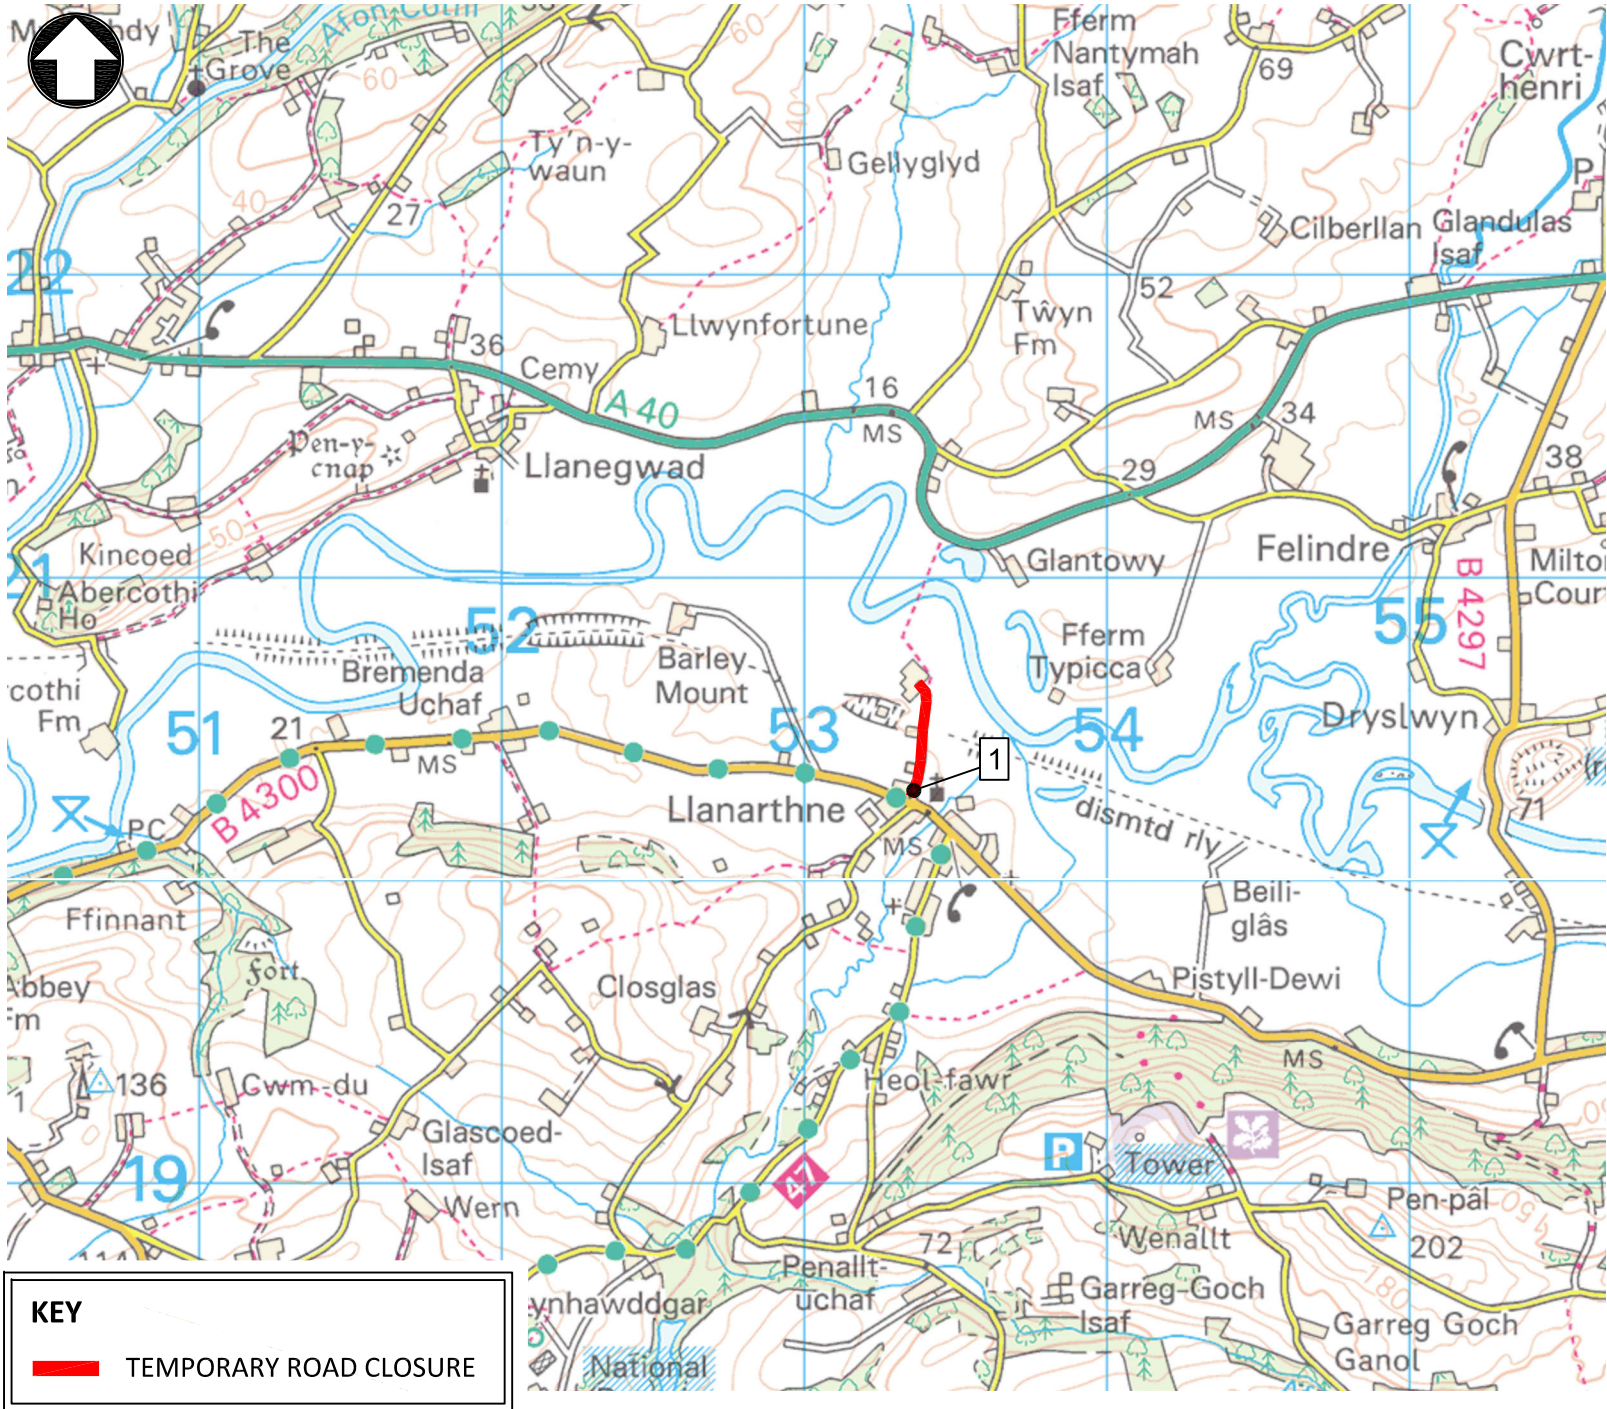

SIGN SCHEDULE



1

© Hawlfraint y Goron a hawliau cronfa ddata 2026 Arolwg Ordnans AC0000810849 / © Crown copyright and database rights 2026 Ordnance Survey AC0000810849

REV	DATE	REVISION DESCRIPTION	REV BY	CHECKED	DATE CHD
-----	------	----------------------	--------	---------	----------

Status INFORMATION ISSUED FOR THE PURPOSE SHOWN ONLY

Gwasanaethau Dylunio Peirianegol



Engineering Design Services

Adrian Harries B.Eng (Hons). C.Eng, M.I.C.E
Rheolwr Gwasanaethau Dylunio Proffesiynol
Professional Design Services Manager,
Adran Amgylchedd, Bloc 1, Parc Myrddin, Waun Dew, Caerfyrddin SA31 1HQ
Environment Department, Block 1, Parc Myrddin, Richmond Terrace, Carmarthen, Carmarthenshire SA31 1HQ

TEMPORARY ROAD CLOSURE
LLANARTHNE

LOCATION PLAN

Made By	Date	Checked	Date	Authorised	Date
JM	10.6.26	NG	10.6.26	VP	10.6.26
Scale			Project no.		
NOT TO SCALE			80/0040/530		
			Drawing no.		Revision
			40530/TRC03		-