


**PROPOSED RAISED PLATEAU**

Situated on, class 2, B4312, Llangain to Johnstown road, centred at a location approximately 10 metres west of its junction with the unclassified road, U2137.

Dimensions:

- Length of flat top: 2500mm
- Length of ramps: 1125m
- Plateau height: 75mm

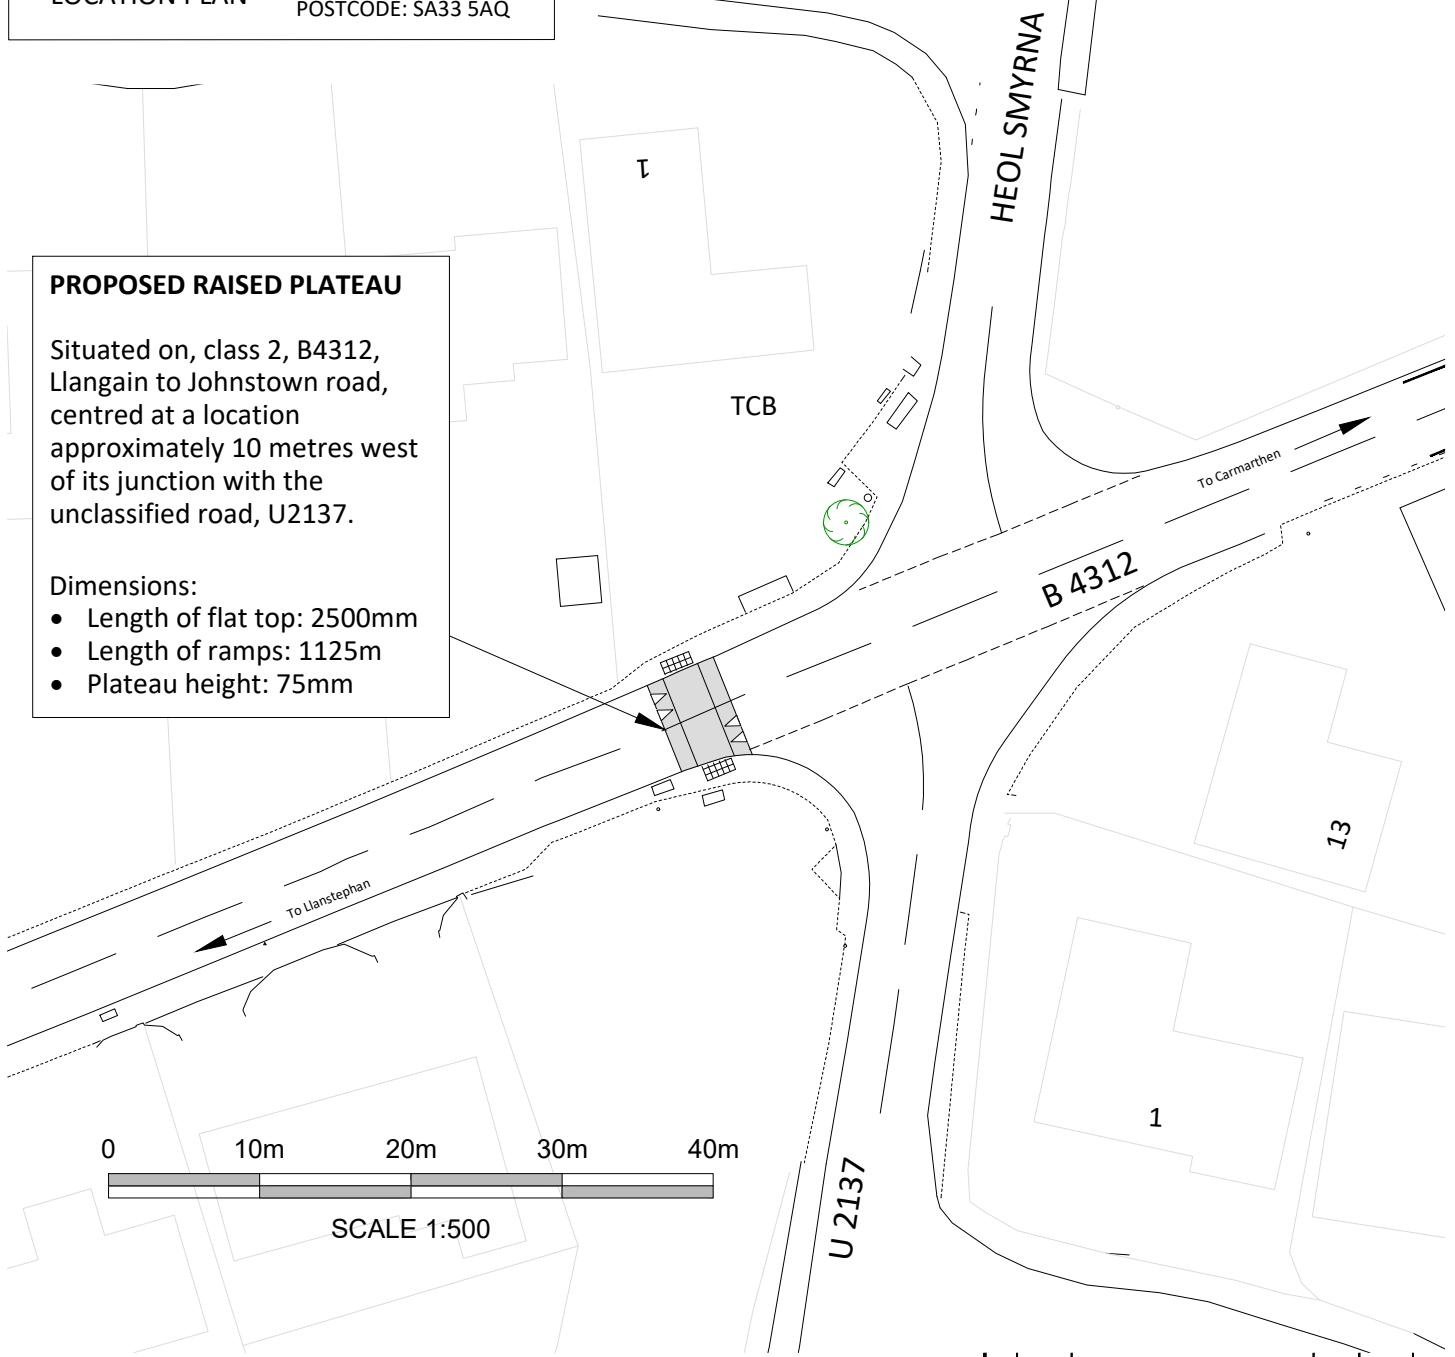

© Crown copyright and database rights 2025  
Ordnance Survey AC0000810849

Gwasanaethau Dylunio Peiriangol



Engineering Design Services

Adrian Harries B.Eng (Hons). C.Eng, M.I.C.E  
Rheolwr Gwasanaethau Dylunio Proffesiynol  
Professional Design Services Manager,

Project

### PROPOSED VERTICAL MEASURE

Title

### B4312 LLANGAIN PROPOSED VERTICAL MEASURE

REV	DATE	REVISION DESCRIPTION			REV BY	CHECKED	DATE CHD	
Status		CONSULTATION					ISSUED FOR THE PURPOSE SHOWN ONLY	
Made By	Date	Checked	Date	Authorised	Date			
ME	18/12/25	SNG	18/12/25	VP	19/12/25			
Scale		Project no.						
1:500		80/0041/365						
Drawing no.		41365/E01					Revision	
		-						