




BILL OF QUANTITIES

Qty: 1 Ref: 2702 Diversion	
Qty: 1 Ref: 7001 Road works ahead	
Qty: 1 Ref: 7010.1 Nature of temporary hazard ahead - Road Ahead Closed	
Qty: 1 Ref: 7010.1 Nature of temporary hazard ahead - Road Closed	

Grid Reference Points: 250648 , 200217
what.three.words: hopes.record.avoid

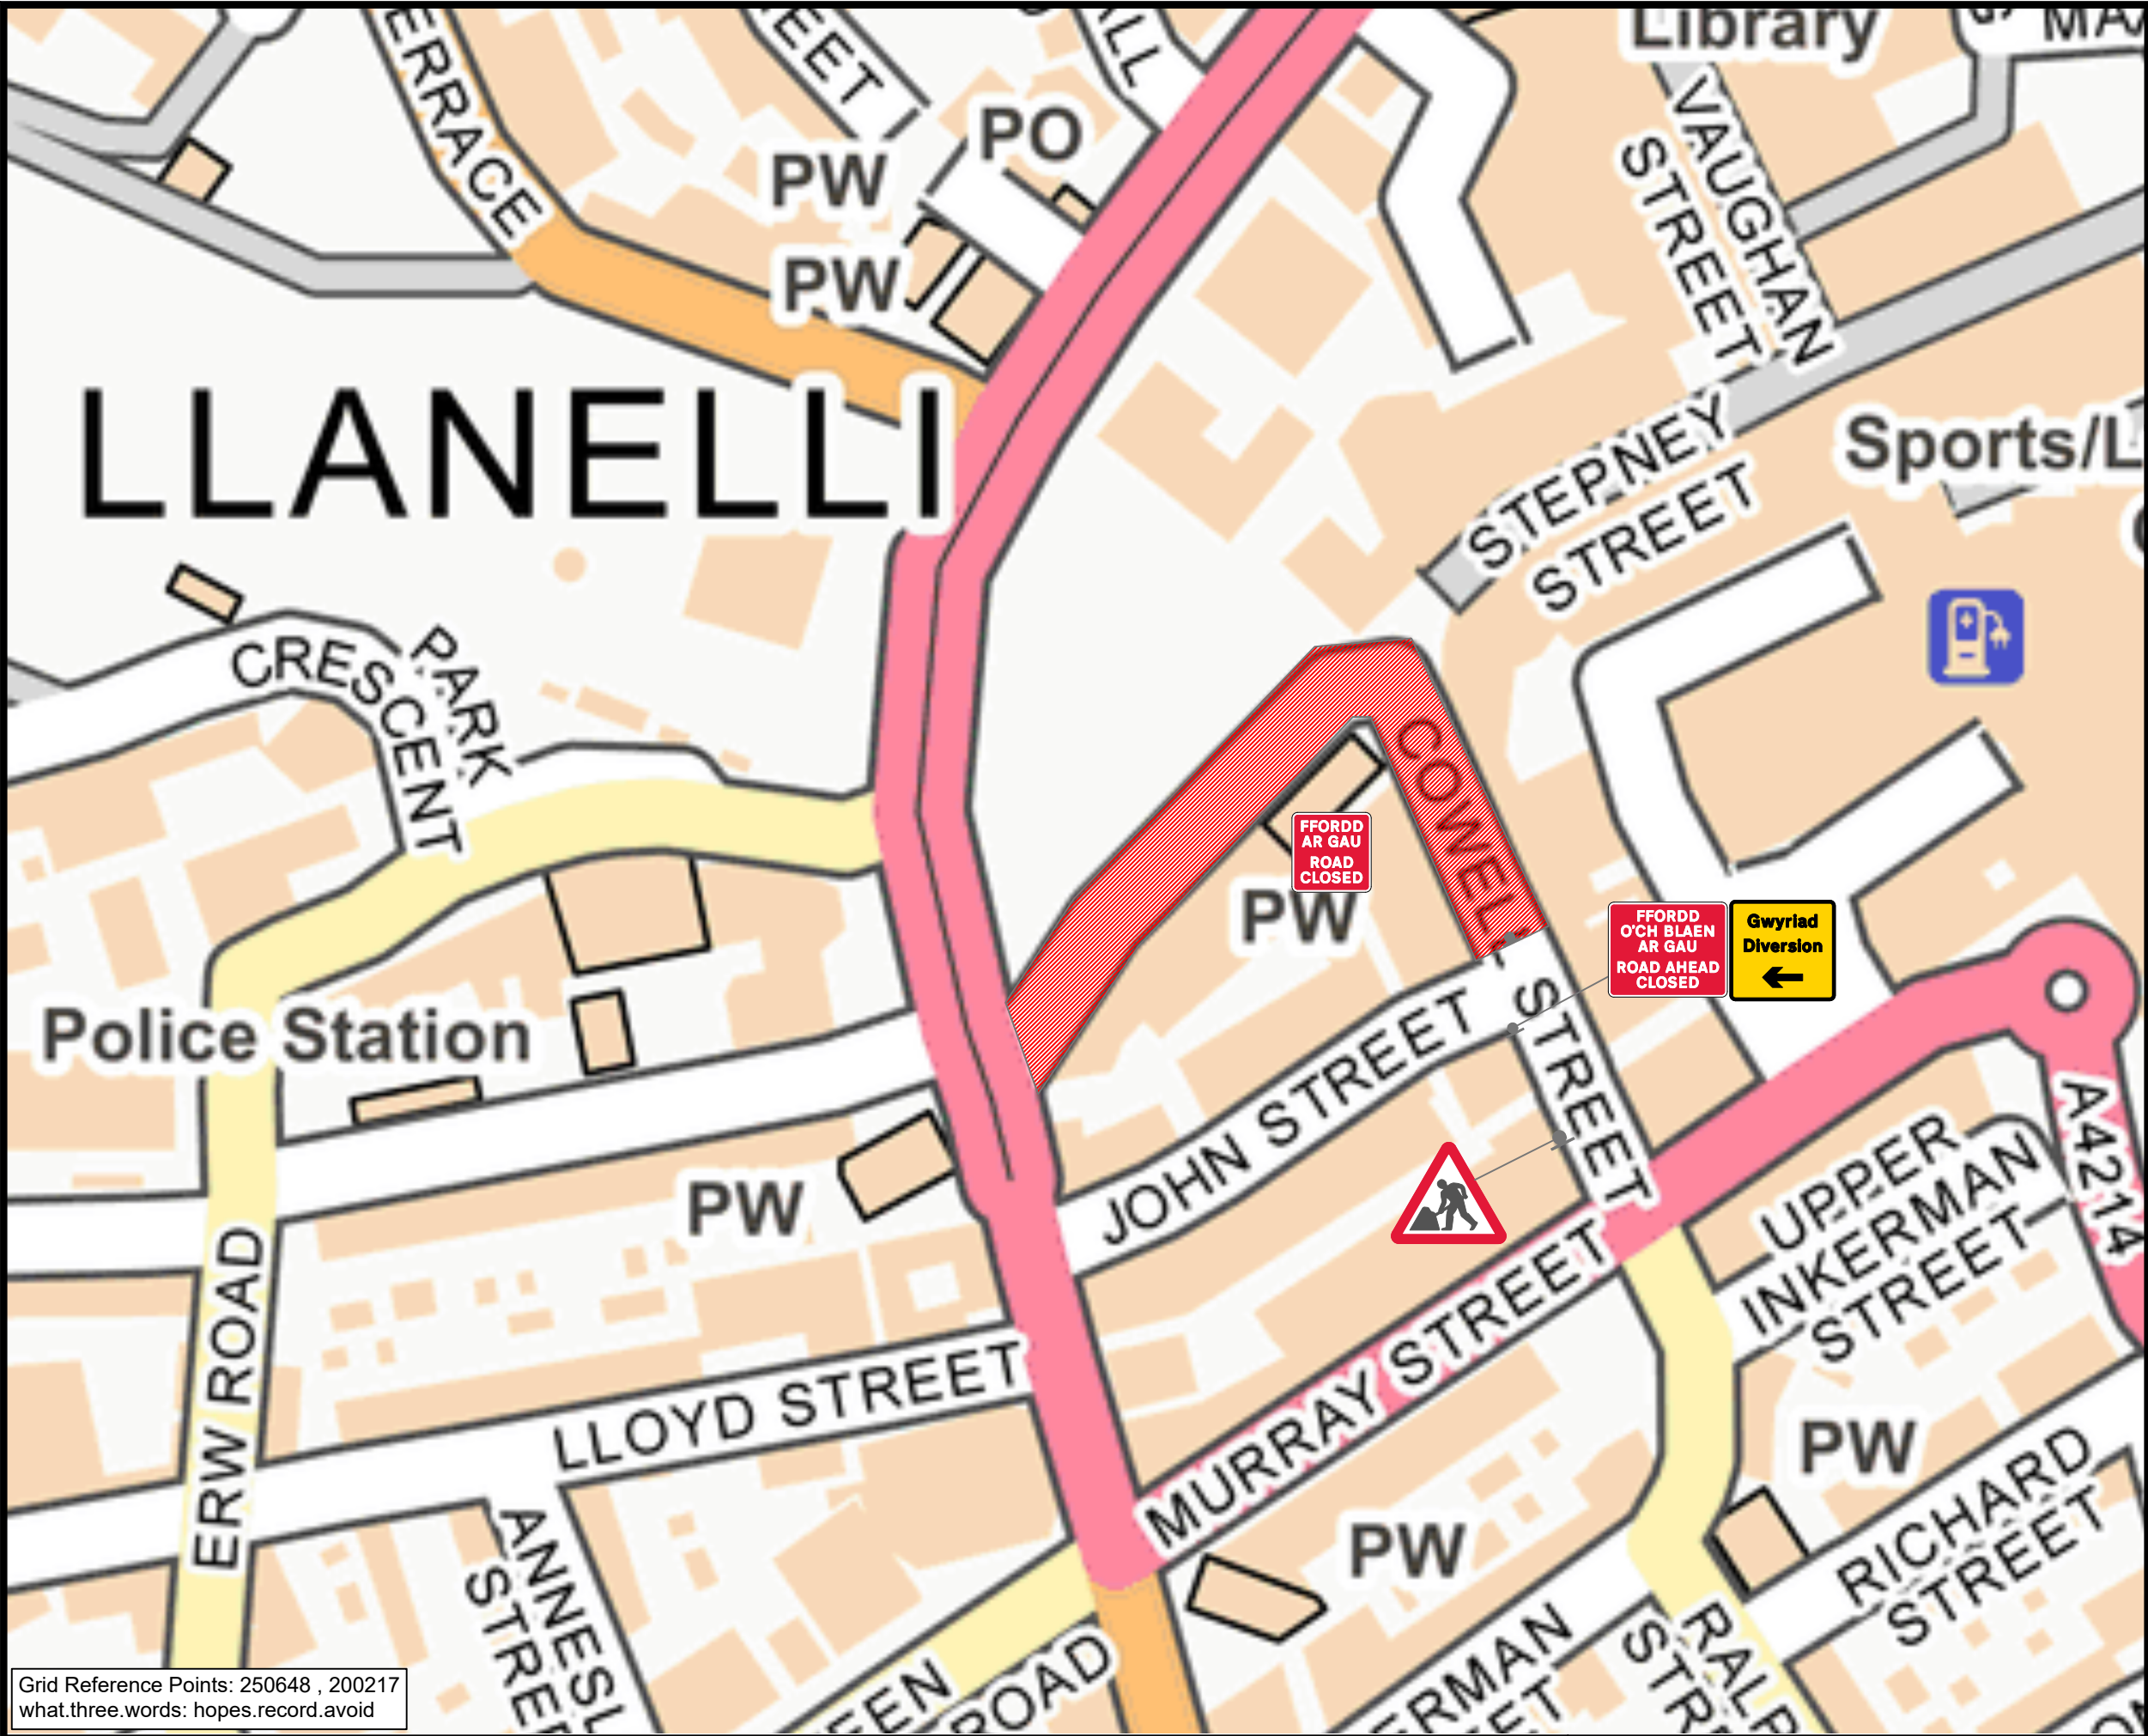

Date:	Rev	DRAWN	APPROVED	Drawing Number:	GATM-1005-COWELL-STREET-REV-1
28.07.26	1	SJ	P EVANS	Client Reference:	THEMEANS
Title: Cowell Street, Eastgate, Wern, Llanelli, Carmarthenshire, Wales, SA15 1UU				Traffic Management:	ROAD CLOSURE
				Road Speed:	20mph

KEY	
	Closed Area
	Cone
	Sign

All drawings are drawn to north.



All layouts are drawn with Traffic Signs Regulation & General Layout Directions 2016 & Chapter 8 Guidelines. Using Safety At Street Works And Road Works A Code Of Practice as a guideline. Drawing to be read with relevant method statement & risk assessment. All sign locations are indicative and exact locations will be determined on site. Cross section is measured from narrowest point throughout works. This may differ on site and are only to be used as a guide.

Drawn by Ackroyd Design.