


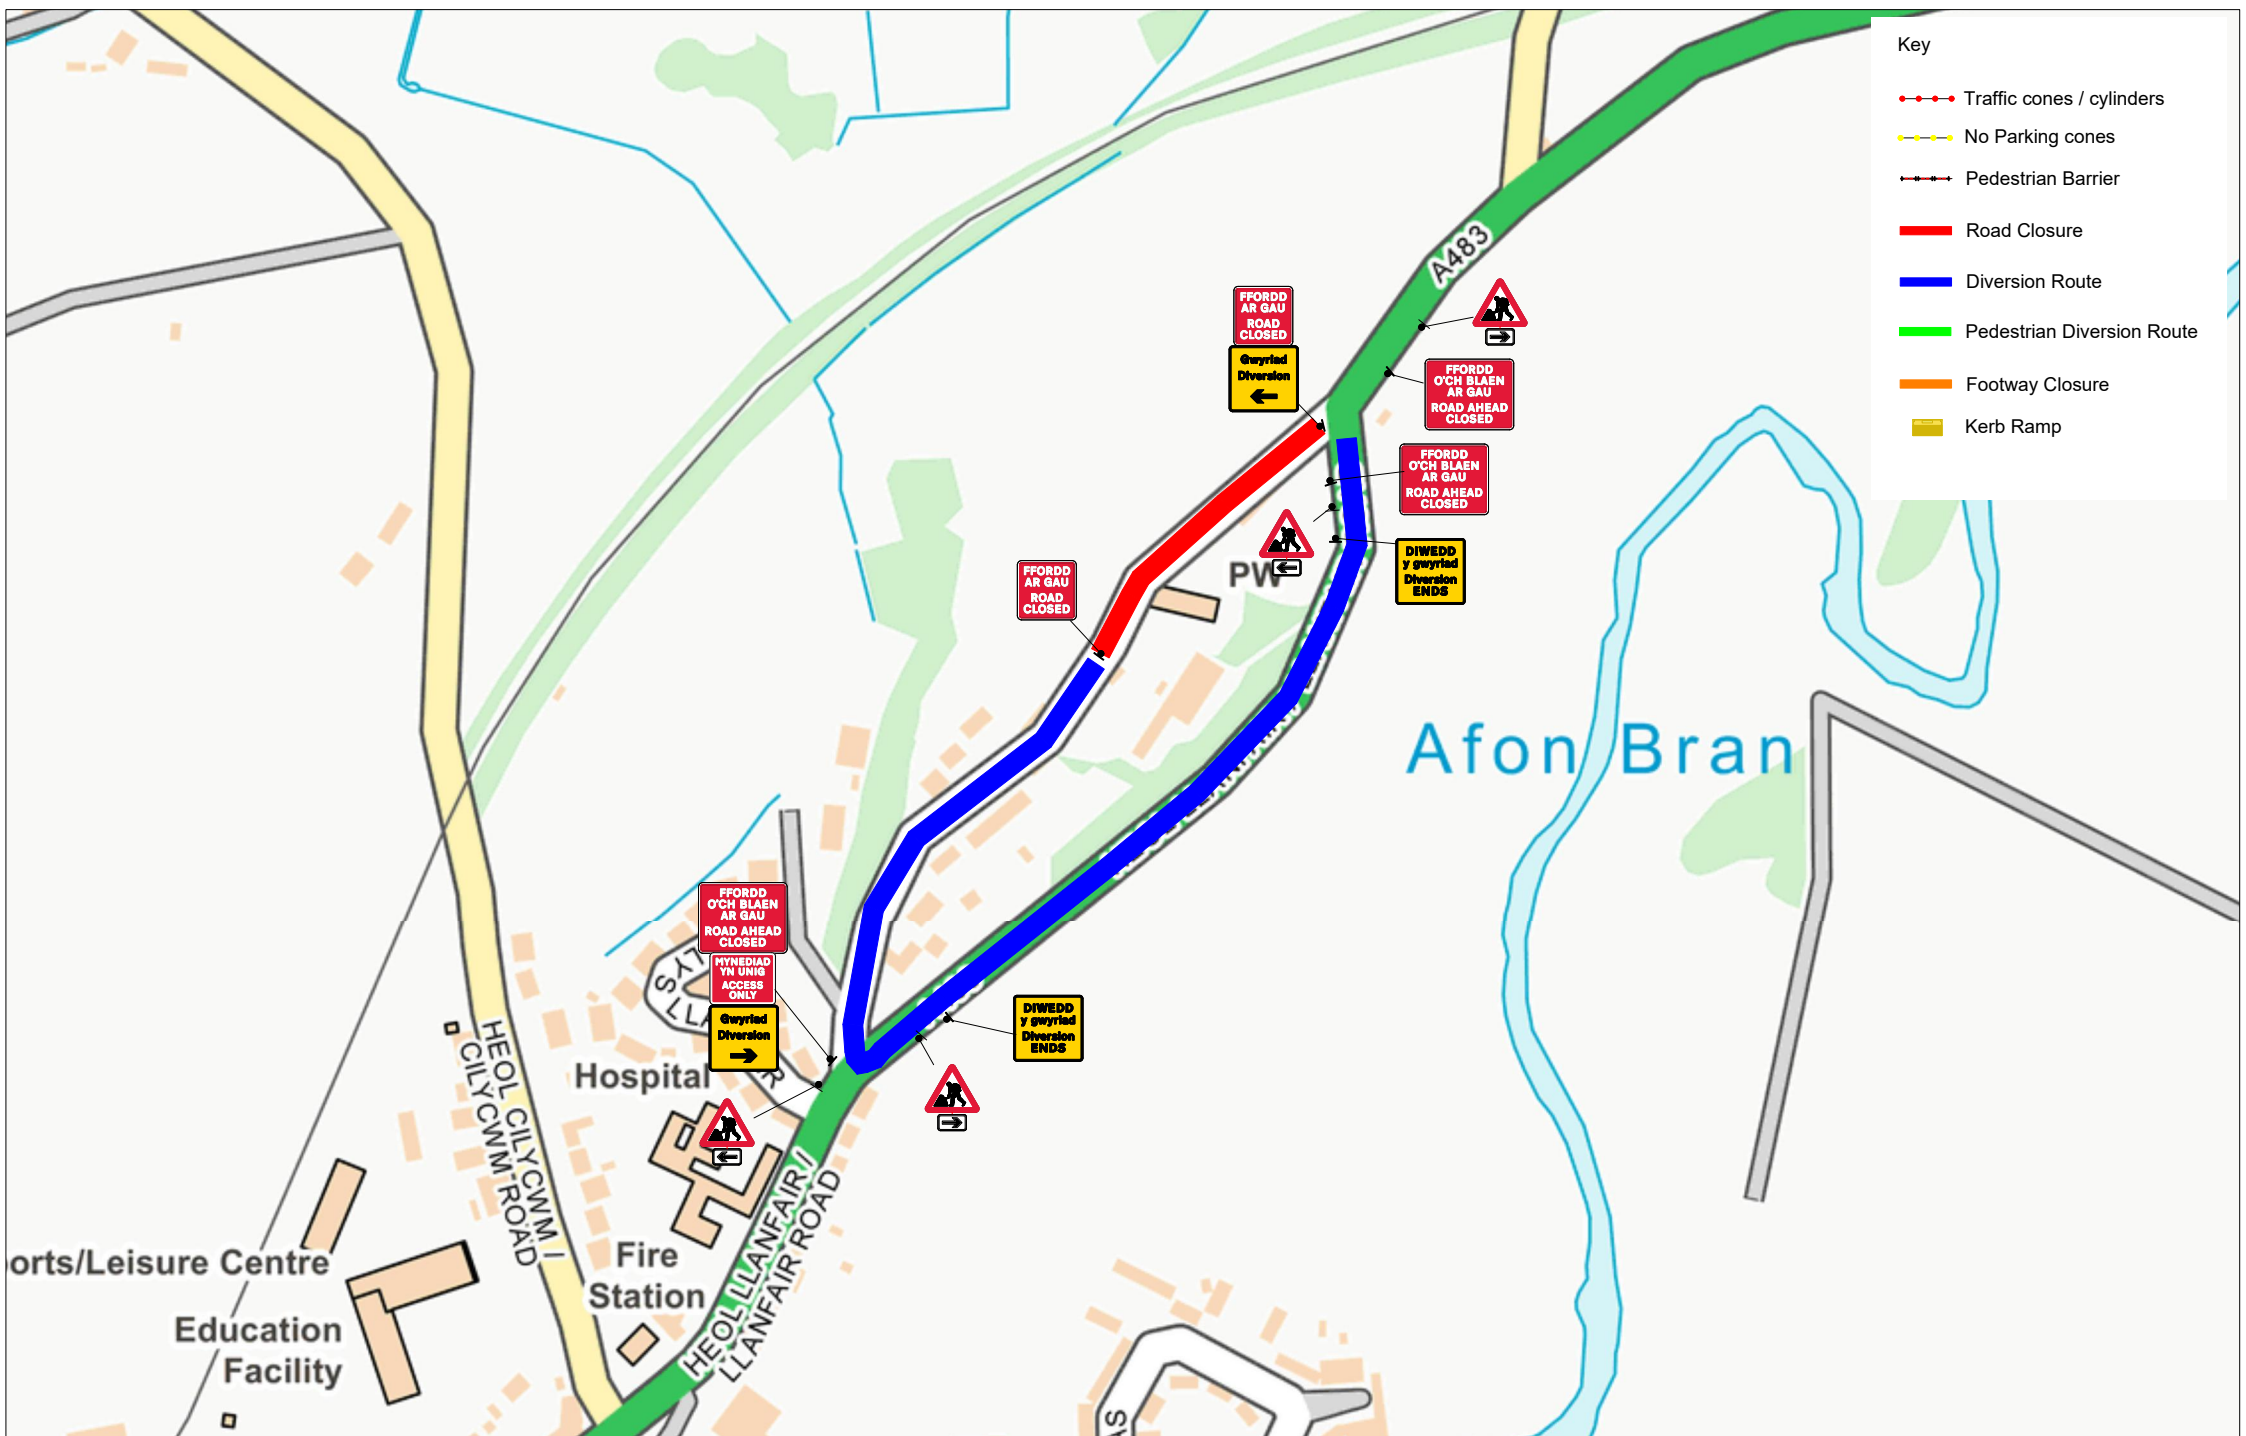

Key

- Traffic cones / cylinders
- No Parking cones
- Pedestrian Barrier
- Road Closure
- Diversion Route
- Pedestrian Diversion Route
- Footway Closure
- Kerb Ramp

Drawing reference

007-000257-TMA-RGN-100001-MR-JH-P01

Notes : Envolv / CAR-1000

Customer : Envolv

Location :
Llanfair Hill,
Llandovery, SA20
0YF

Description :
Road closure

Scale : NTS

Date : 10-02-2026

PREPARED BY JH CHECKED BY KM APPROVED BY MR

P01	10/02/2026	JH	FIRST ISSUE	KM	MR
REV	DATE	PREPARED BY	DESCRIPTION	CHECKED BY	APPROVED BY

core highways

Sign Schedule		Sign Schedule	
	ID: 001 Qty: 1 Ref: 2702 Diversion Size: 1050 x 1000		ID: 009 Qty: 2 Ref: 7010.1 Nature of temporary hazard ahead - Road Closed Size: 626 x 630 @ 60 X-hgt
	ID: 002 Qty: 2 Ref: 573 Direction to hazard right Size: 600 x 400 @ 100 X-Hgt		
	ID: 003 Qty: 2 Ref: 573 Direction to hazard left Size: 600 x 400 @ 100 X-Hgt		
	ID: 004 Qty: 4 Ref: 7001 Road works ahead Size: 600 High		
	ID: 005 Qty: 2 Ref: 2702 Diversion Ends Size: 1050 x 1000		
	ID: 006 Qty: 1 Ref: 2702 Diversion Size: 1050 x 1000		
	ID: 007 Qty: 1 Ref: 13.9 Schedule 13-9 : Temporary Information Size: 1324 x 1050 @ 100 X-Hgt		
	ID: 008 Qty: 3 Ref: 7010.1 Nature of temporary hazard ahead - Road Ahead Closed Size: 941 x 750 @ 60 X-hgt		

