

THE COUNTY OF CARMARTHENSHIRE (CARMARTHEN)
SPECIAL PARKING AREA (RESIDENTIAL PARKING PLACES)
(VARIATION NO.7) ORDER 2025

Carmarthenshire County Council, in exercise of its powers under Sections 45, 46, 49, 53 and 124 of, and Part IV of Schedule 9 to, the Road Traffic Regulations Act 1984 (which said Act is hereinafter referred to as “the Act of 1984”) (as amended) and by the Traffic Management Act 2004 and all other powers them enabling, and after consultation with the Chief Officer of Police in accordance with Part III of Schedule 9 to the Act of 1984, hereby make the following Order:

1. This Order may be cited as “The County of Carmarthenshire (Carmarthen) Special Parking Area (Residential Parking Places) (Variation No.7) Order 2025” and shall come into operation on the Ninth day of May, Two Thousand and Twenty-Five.
2. In this Order:
 - (a) ‘The County of Carmarthenshire (Carmarthen) Special Parking Area (Resident Parking Places) Order 2004’ (“the Consolidation Order”), as subsequently varied, is hereby further varied:
 - (i) as though the plans denoting Areas BS136 and BS137 annexed thereto, were substituted with the corresponding numbered plans attached to this Order; and
 - (ii) by the creation of additional parking zones identified on the plans annexed to this Order, denoting Areas BS136 and BS137 whereby residents-only parking places will be provided between the hours of 8.00 A.M. and 6.00 P.M. on all days except Sunday, on the road shown on the said plans and more particularly described in Schedule 1 to this Order.
 - (b) ‘The County of Carmarthenshire (Carmarthen) Special Parking Area (Residents Parking Places) (Variation No.2) Order 2011’ is hereby revoked insofar as the same relates to the road briefly described in Schedule 2 to

this Order and more particularly shown on the plan bearing the unique reference number specified in column 3 of the said Schedule.

SCHEDULE 1

**RESIDENTS-ONLY PARKING,
MONDAY TO SATURDAY BETWEEN THE HOURS OF 8.00 A.M. AND 6.00 P.M.**

<u>1</u> Locality	<u>2</u> Name/Description of Road	<u>3</u> Map Reference
Carmarthen	The Esplanade	BS136 & BS137

SCHEDULE 2

**REVOCATION OF EXISTING RESIDENTS-ONLY PARKING,
MONDAY TO SATURDAY BETWEEN THE HOURS OF 8.00 A.M. AND 6.00 P.M.**

<u>1</u> Locality	<u>2</u> Name/Description of Road	<u>3</u> Map Reference
Carmarthen	Tabernacle Terrace	BR136

THE COMMON SEAL of
CARMARTHENSHIRE COUNTY COUNCIL

was hereunto affixed

this 28th day of April 2025


before me,

DocuSigned by:
Robert Edgecombe
207D6E94ACD244F...



Steven P Murphy

Head of Law, Governance and Civil Service

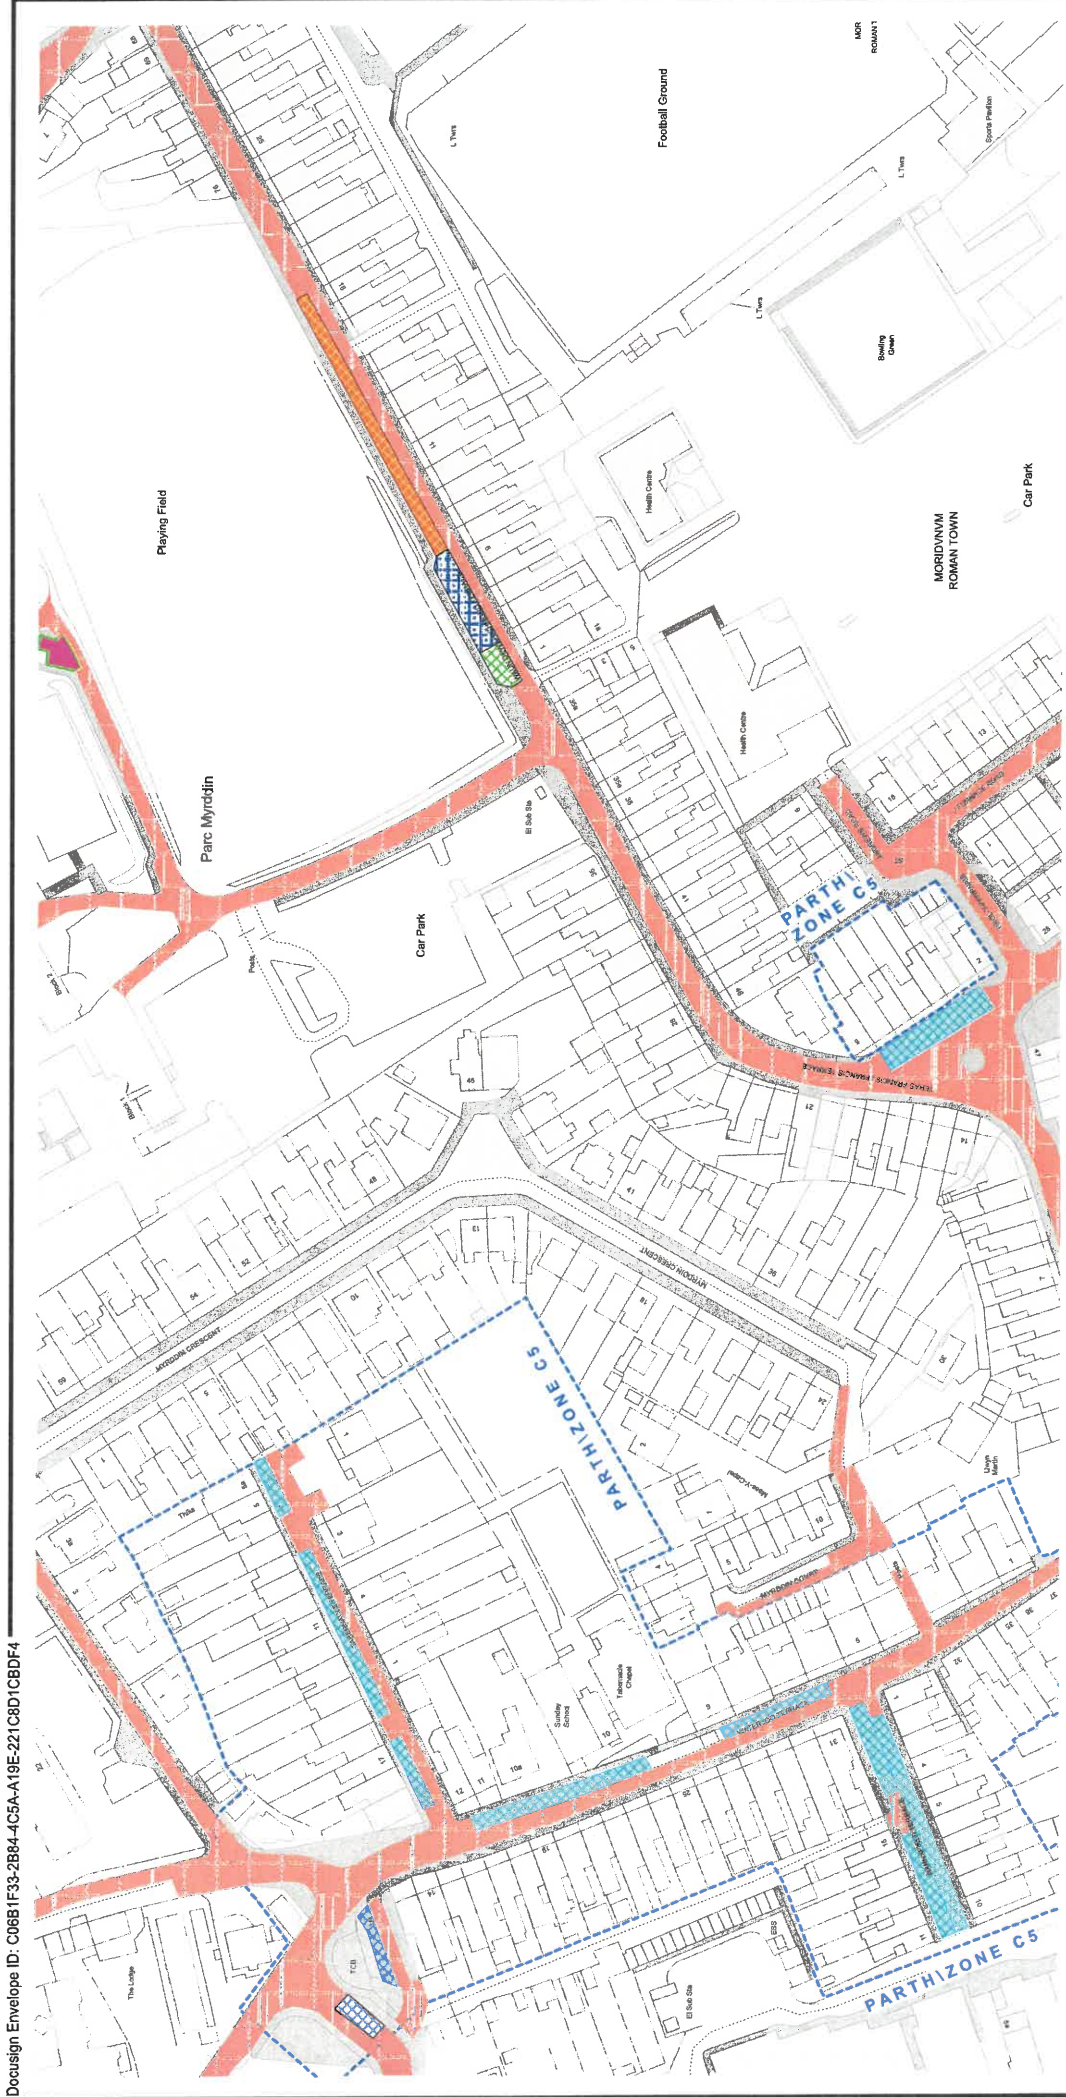

	Cyf. Teil / Tile ref.	BR136
	Statws / Status	CADARNHAWYD CONFIRMED
	Rhif adolygiad / Revision no.	18
	Dyddiad gweithredol / Operative date	09/05/2025
Graddfa / Scale		1 : 1250

Cyngor Sir Gâr
Carmarthenshire County Council
Parc Myrddin,
Wauon Dew / Richmond Terrace,
Caerfyrddin / Carmarthen
SA31 1HQ

GORCHYMYN / ORDER:
GORCHYMYN SIR GAERFYRDDIN
(CAERFYRDDIN) ARDAL BARCIO
ARBENNIG (MANNAU PARCIO I
BRESWYLLWYR) (AMRYWIAD RHIF 7)
2025

THE COUNTY OF CARMARTHENSHIRE
(CARMARTHEN) SPECIAL PARKING
AREA (RESIDENTIAL PARKING PLACES)
(VARIATION No.7) ORDER 2025

(c) Hawlfraint y Goron a hawliau cronfa ddada 2024
Arolwg Ordnans AC0000810849 / (c) Crown copyright and
database rights 2024. Ordnance Survey AC0000810849

Allwedd i'r mathau o gyfyngiadau a ddangosir | Key to restriction types displayed

Delliaid bathodyn anabledd yn unig Hawlen ddydd yn unig/Disabled badge holders only Day Permit Only

Dim aros Llun-Sad 8am-6pm/No waiting Mon-Sat 8am-6pm

Dim aros unrhyw bryd/No waiting at any time

Parcio am Gyfnod Cyfyngedig Llun-Sad 8am-6pm 30 mun ddi dychwelyd o fewn 30 mun/Time Limited Parking Mon-Sat 8am-6pm 30 Mins No Return 30 Mins


Parcio am Gyfnod Cyfyngedig Llun-Sad 8am-6pm 1 awr ddi dychwelyd o fewn 1 awr/Time Limited Parking Mon-Sat 8am-6pm 1 Hour No Return 1 Hour

Llytho yn unig Llun-Sad 8am-6pm Cerbydau nwyddau yn unig/Loading Only Mon-Sat 8am-6pm Goods Vehicles Only

Parking zones

Delliaid trwydded perswyl yn unig Llun-Sad 8am-6pm/Resident permit holders only Mon-Sat 8am-6pm

DocuSigned by:
Robert Edgcombe
20708BAACD24F...

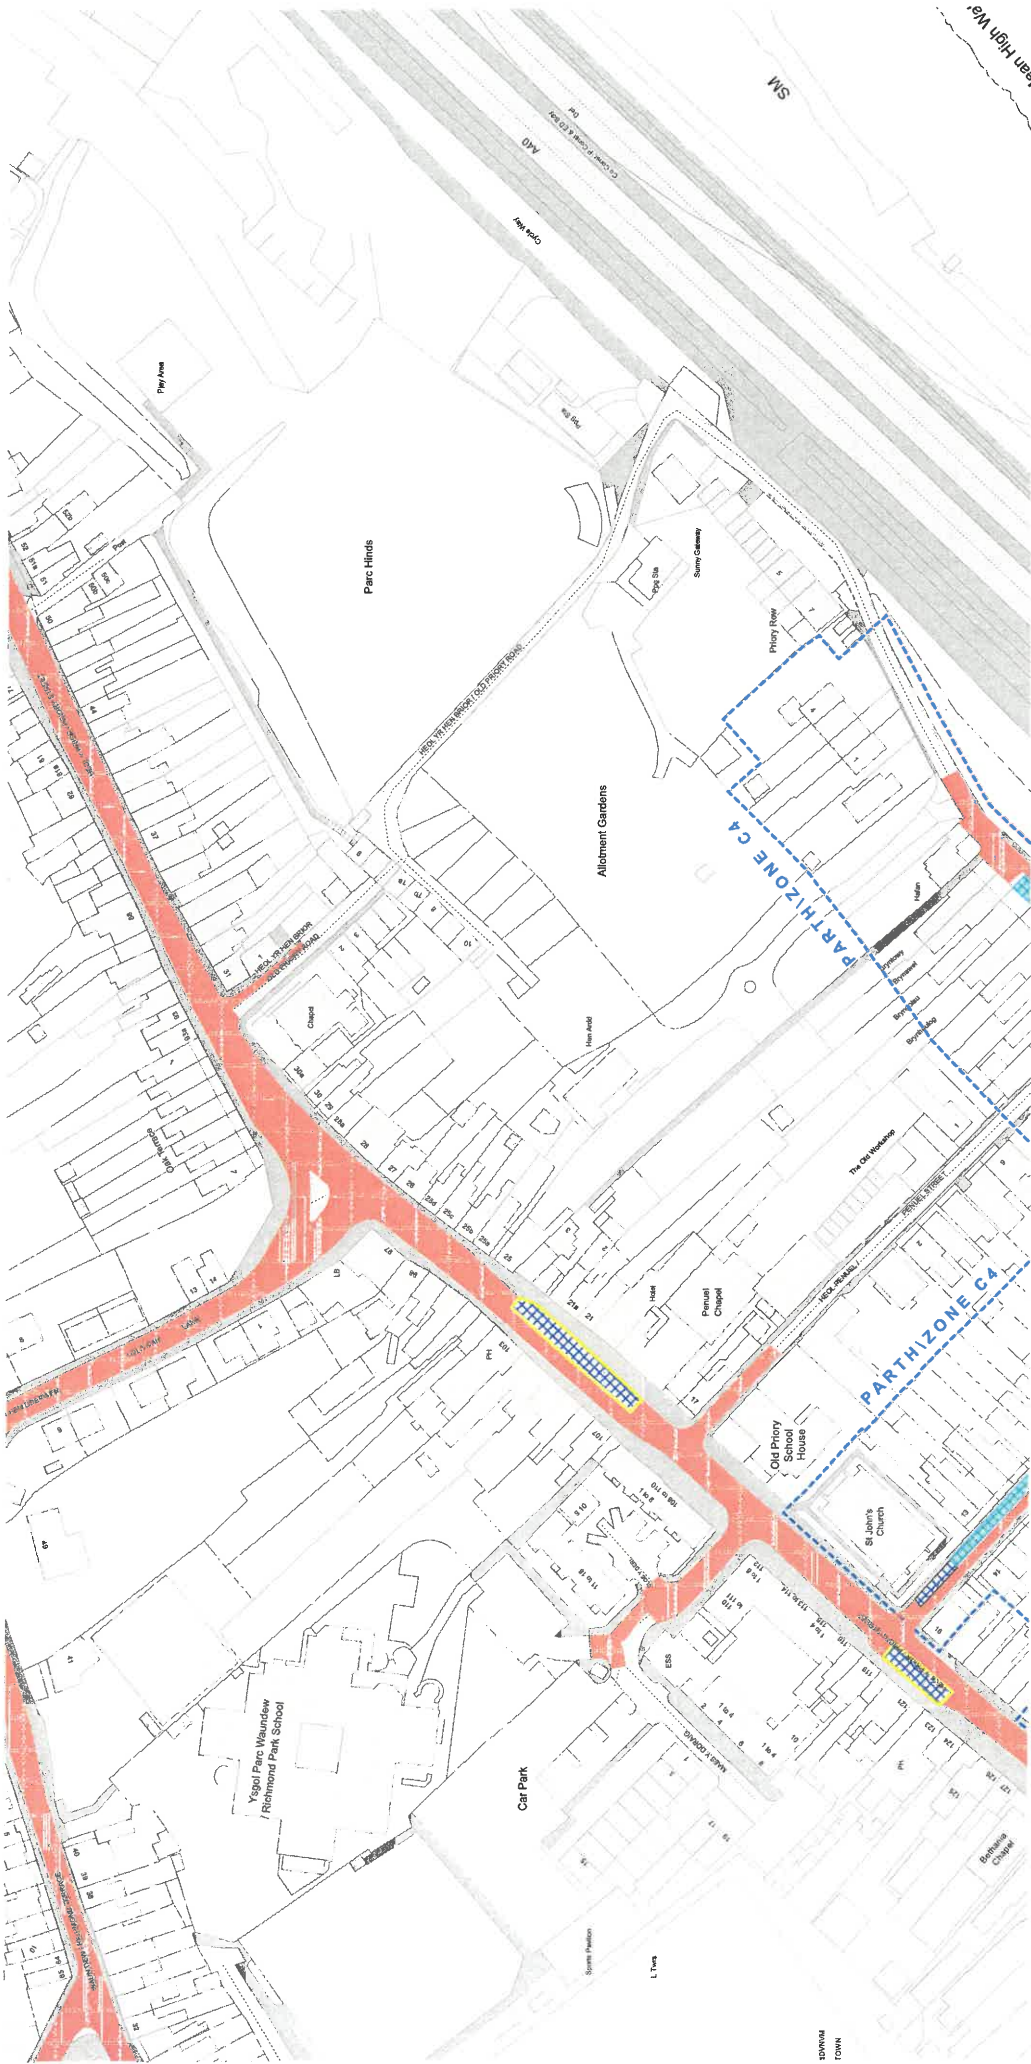

Allwedd i'r mathau o gyfyngiadau a ddangosir | Key to restriction types displayed

- Dim aros unrhyw bryd/No waiting at any time
- Parcio am Gyfnod Cyfyngedig Llun-Sad 8am-6pm 1 awr dim dychwelyd o fewn 1 awr/Time Limited Parking Mon-Sat 8am-6pm 1 Hour No Return 1 Hour
- Parcio am Gyfnod Cyfyngedig Llun-Sad 9am-5pm 1 awr dim dychwelyd o fewn 2 awr/Time Limited Parking Mon-Sat 9am-5pm 1 Hour No Return 2 Hours
- Deiliad trwydded perswyl yn unig Llun-Sad 8am-6pm/Resident permit holders only Mon-Sat 8am-6pm

Parking zones

Decalsigned by:
Robert Edwards
207D684ACD24F...

GORCHYMYN / ORDER:

GORCHYMYN SIR GAERFYRDDIN
(CAERFYRDDIN) ARDAL BARGIO
ARBENNIG (MANNAU PARCIO) I
BRESWYLWYR (AMRYWIAD RHIF 7)
2025

THE COUNTY OF CARMARTHENSHIRE
(CARMARTHEN) SPECIAL PARKING
AREA (RESIDENTIAL PARKING PLACES)
(VARIATION No.7) ORDER 2025


(c) Hawlfraint y Goron a hawlau cronfa ddata 2024
Anwyl Ordinaris AC0000810849 / (c) Crown copyright and
database rights 2024 Ordnance Survey AC0000810849

Cyngor Sir Gâr
Carmarthenshire County Council
Parc Myrddin,
Wauan Dew / Richmond Terrace,
Caerfyrddin / Carmarthen
SA31 1HQ



Cyf. Teil / Tile ref.	BS136	BS135	BS137
Statws / Status	CADARNHAWYD CONFIRMED	BR136	
Rhif adolygiad / Revision no.	12		
Dyddiad gweithredol / Operative date	09/05/2025		
Graddfa / Scale	1 : 1250		

CYFEIRIADAU TEILS CYFAGOS
ADJACENT TILE REFERENCES

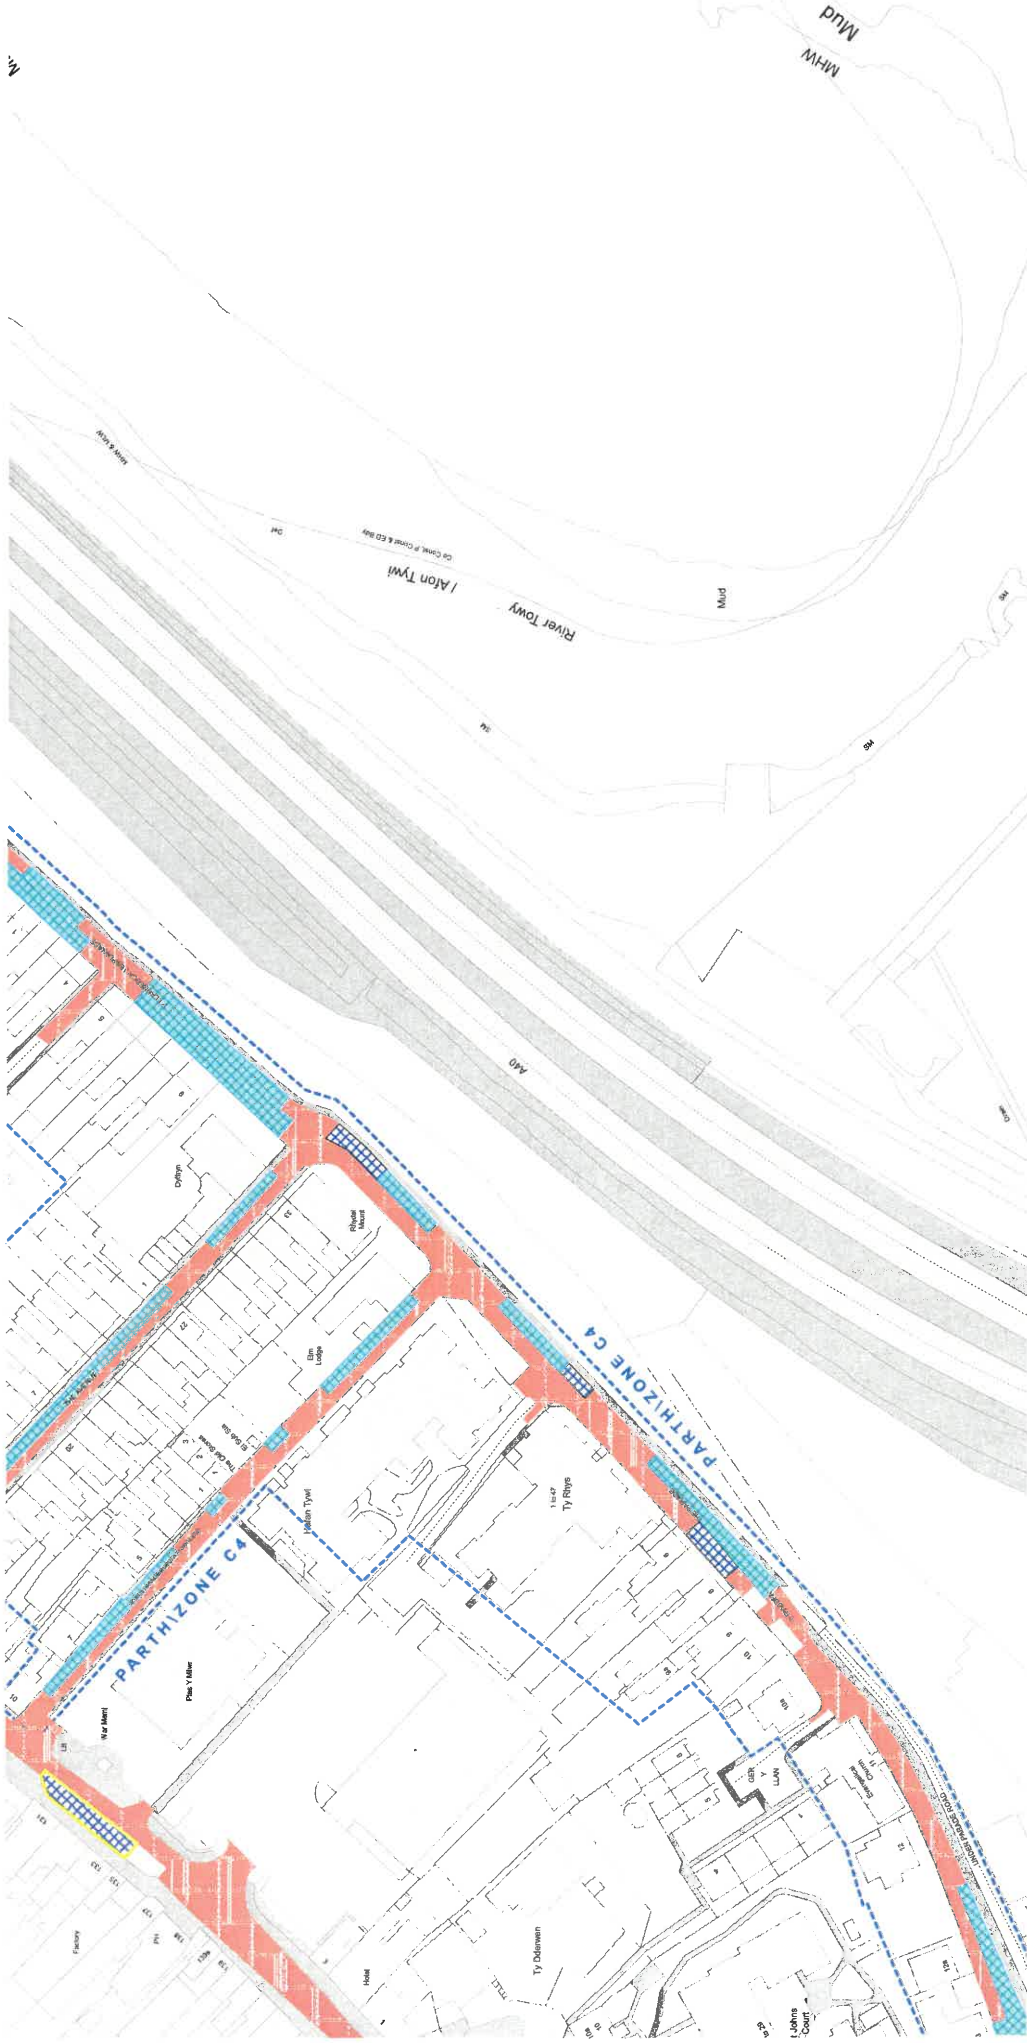

 **Cyngor Sir Gâr**
Carmarthenshire
County Council

Cyngor Sir Gâr
Carmarthenshire County Council
Parc Myrddin,
Waun Daw / Richmond Terrace,
Caerfyrddin / Carmarthen
SA31 1HQ

GORCHYMYN / ORDER:
GORCHYMYN SIR GAERFYRDDIN
(CAERFYRDDIN) ARDAL BARGIO
ARBENNIG (MANNAU PARCIO I
BRESWYLWYR) (AMRYWIAD RHIF 7)
2025

THE COUNTY OF CARMARTHENSHIRE
(CARMARTHEN) SPECIAL PARKING
AREA (RESIDENTIAL PARKING PLACES)
(VARIATION No.7) ORDER 2025

(c) Hawfraint y Goron a hawliau cronfa ddata 2024
Arolwg Ordians AC0000810849 / (c) Crown copyright and
database rights 2024 Ordnance Survey AC0000810849

Allwedd i'r mathau o gyfyngiadau a ddangosir \ Key to restriction types displayed

- | | |
|---|--|
|  | Dim aros unrhyw bryd/No waiting at any time |
|  | Parcio am Gyfnod Cyfyngedig Llun-Sad 8am-6pm 1 awr dim dychwylad y fewn 1 awr/T1 Time Limited Parking Mon-Sat 8am-6pm 1 Hour No Return 1 Hour |
|  | Parcio am Gyfnod Cyfyngedig Llun-Sad 9am-5pm 1 awr dim dychwylad y fewn 2 awr/T2 Time Limited Parking Mon-Sat 9am-5pm 1 Hour No Return 2 Hours |
|  | Deiliaid trwydded perswyl yn unig Llun-Sad 8am-6pm/Resident permit holders only Mon-Sat 8am-6pm |

DocuSigned by:
Robert Edgecombe
207D6E94ACD244F...



Parking zones

Cyf. Tell / Tile ref.	BS137	BS136 BR137 BS138	CADARNHAWYD CONFIRMED
Slatws / Status			
Rhif adolygiad / Revision no.	13		
Dyddiad gweithredol / Operative date	09/05/2025		
Graddfa / Scale	1 : 1250		