


LOCATION PLAN

GRID REF: 240463/220000
POSTCODE: SA31 1BG

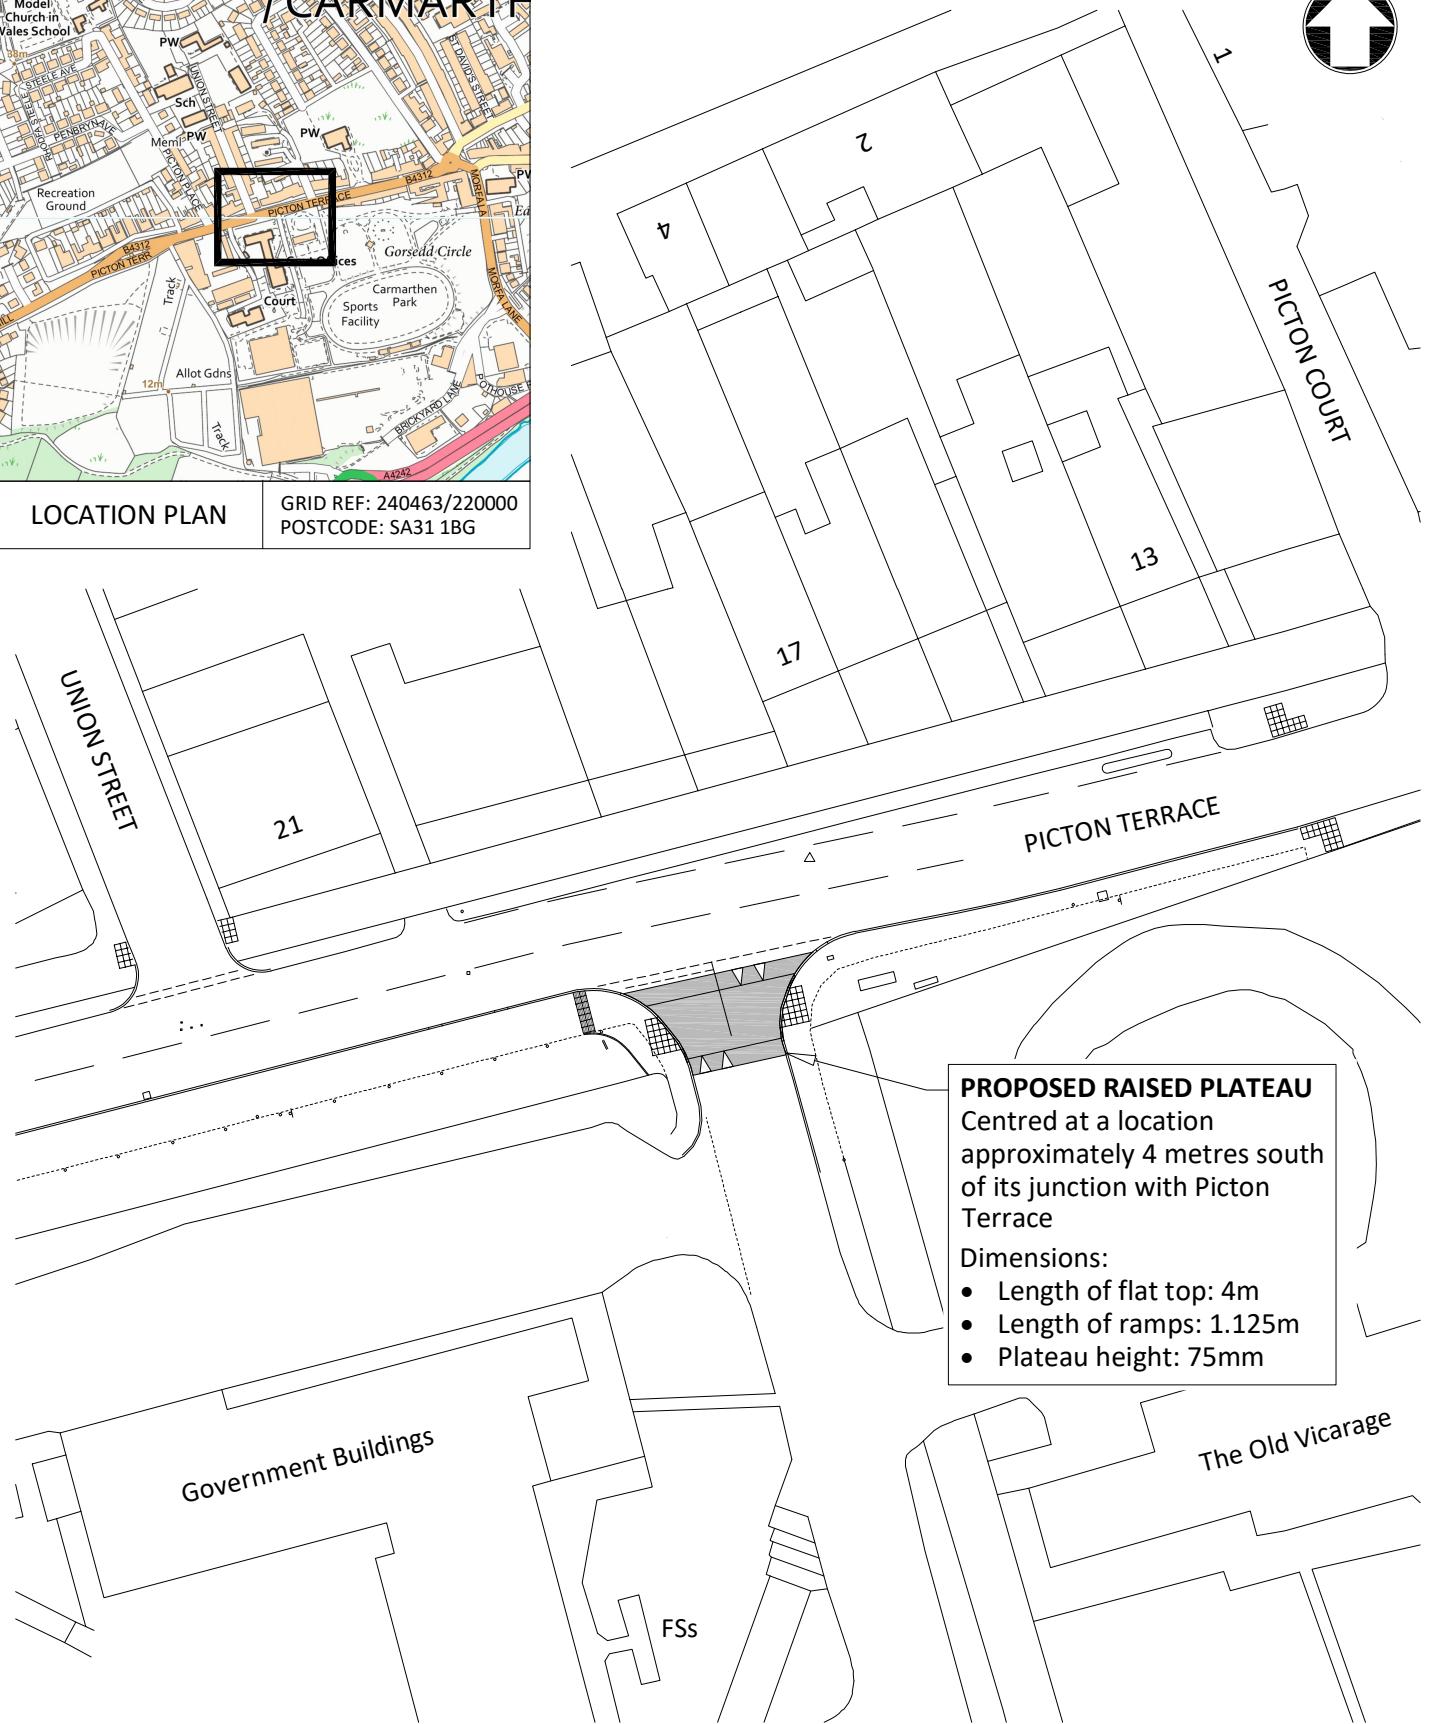

Gwasanaethau Dylunio Peirianegol



Engineering Design Services

Adrian Harries B.Eng (Hons), C.Eng, M.I.C.E
Rheolwr Gwasanaethau Dylunio Proffesiynol
Professional Design Services Manager,

Adran Lle Seilwath a Datblygiad, Economaidd, Bloc 1
Parc Myrddin, Wau Dew, Caerfyrddin
Sir Caerfyrddin SA31 1HQ

Project

PROPOSED VERTICAL MEASURE

Title

**PROPOSED RAISED PLATEAU AT
JUNCTION OF PICTON TERRACE WITH
ACCESS ROAD TO TOWN PARK**

Status

CONSULTATION

ISSUED FOR THE PURPOSE SHOWN ONLY

REV	DATE	REVISION DESCRIPTION			REV BY	CHECKED	DATE CHD
Made By	JM	Date	4.12.25	Checked	NG	Date	5.12.25
Scale	1:500					Project no.	80/0040/547
						Drawing no.	40547/E01