


### Road Closure with Diversion route

STAGE 1  
3 POINT ROAD CLOSURE

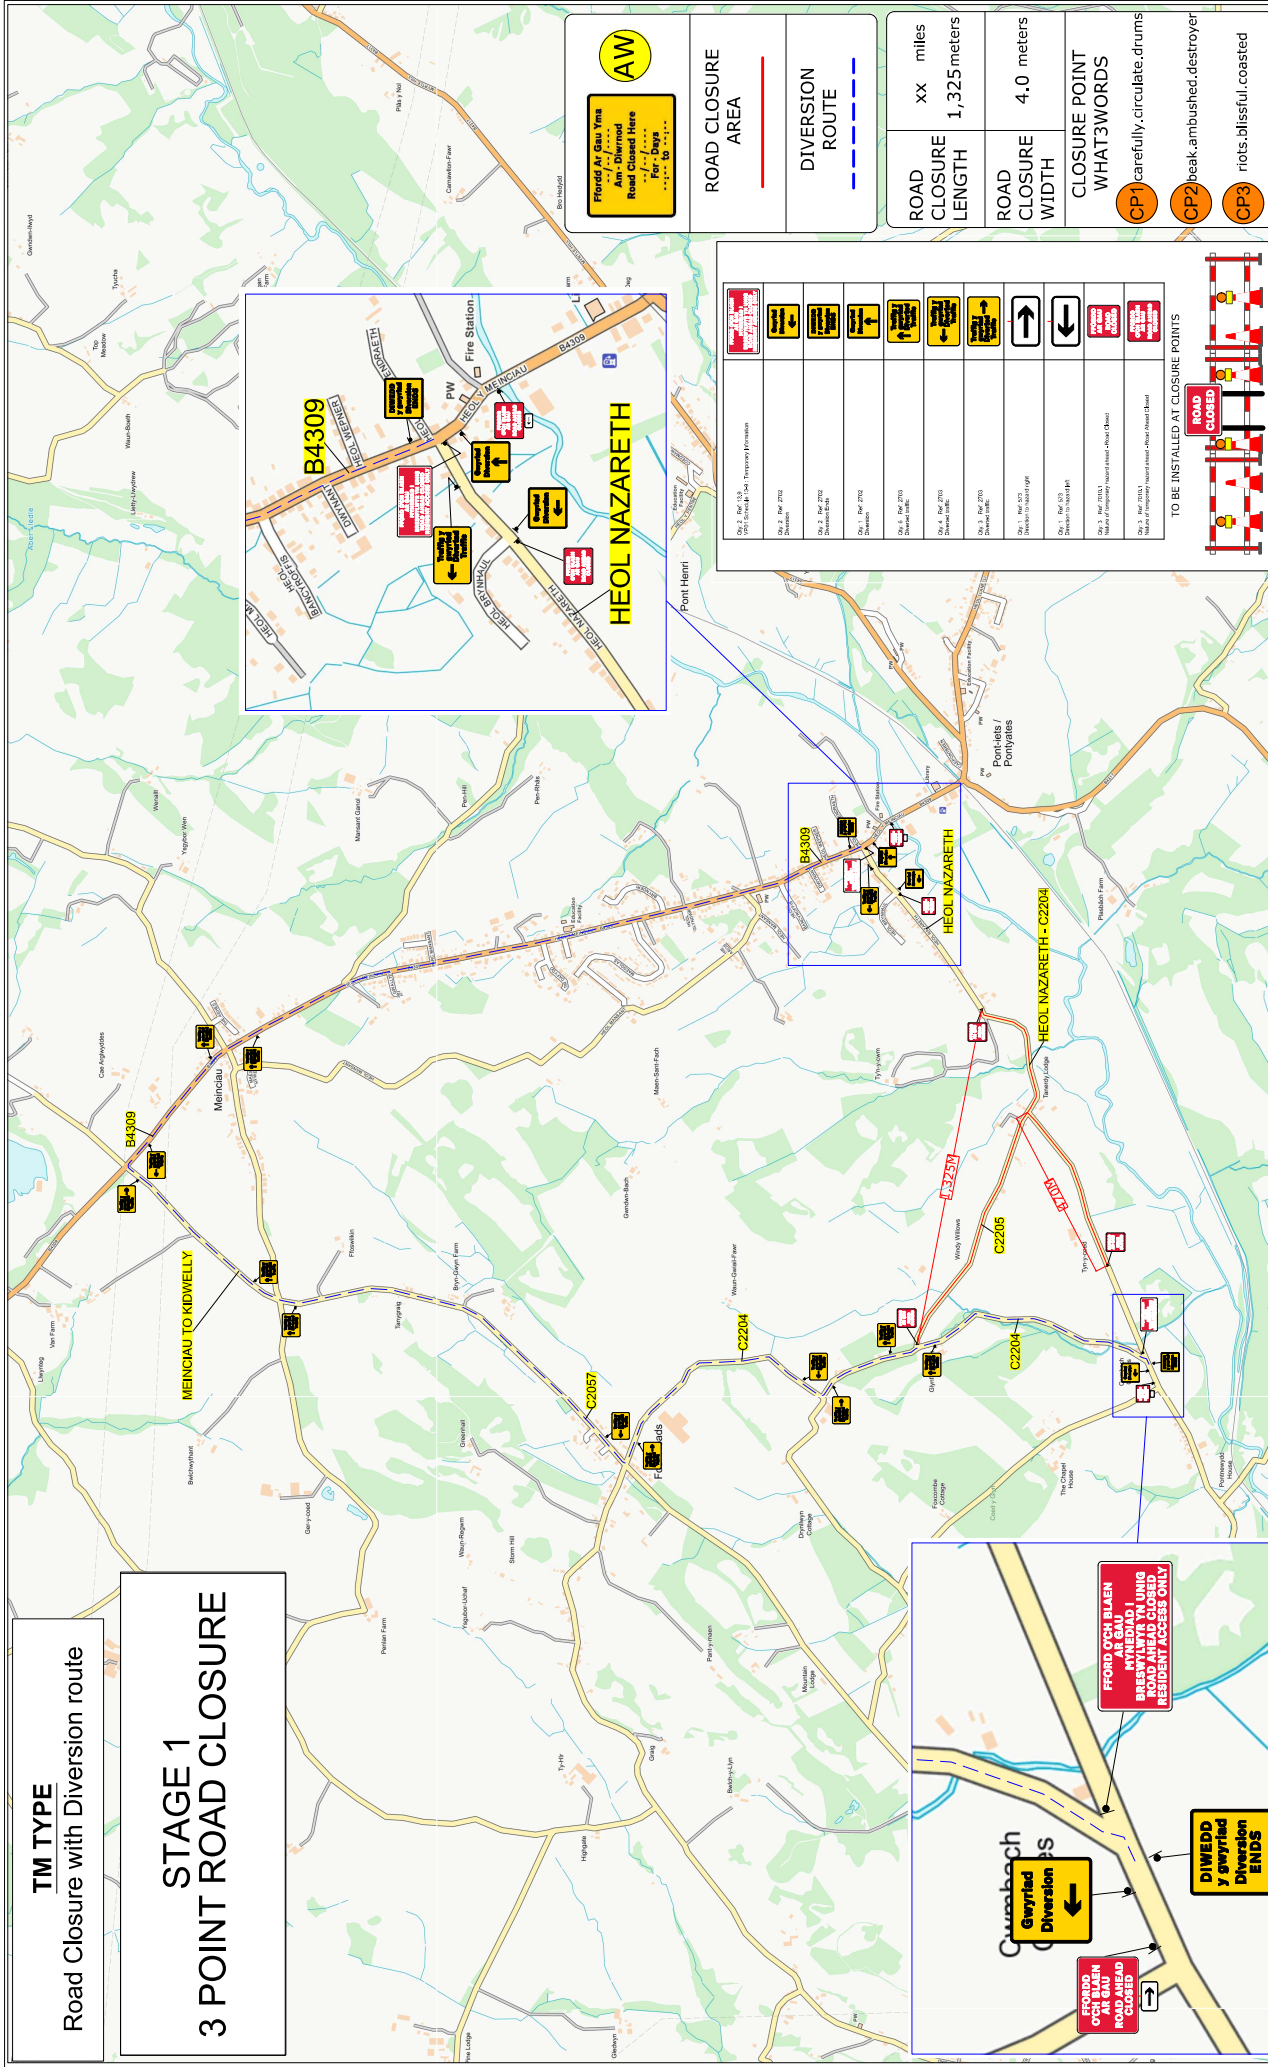

|                  |               |                               |
|------------------|---------------|-------------------------------|
| Contract No      | 220-S012325   | Client: Openreach             |
| Date             | 28/07/2025    | Site Location / Drawing Title |
| Drawn by         | 220-KF        | Heol Nazareth,                |
| Approved By      | Cabling Works | Pontyates,                    |
| Purpose of works | 001           | Carmarthenshire,              |
| DWG Version No   | XXX/XXX       | SA15 STF                      |
| Amended By       | XX/XX/XXXX    | ////: xxxxxx                  |
| Amendment Date   | XX/XX/XXXX    | Scale                         |
| Sheet No         | 1 of 2        | OS Licence No                 |
|                  |               | 01 - xxxxxxxx                 |

**Note**

1. All equipment shall be approved and shall comply with the Department of Transport specification MCD0111. This drawing does not show the normal road works signage that will be required as per Chapter 8.

2. All signs to be in accordance with TSGRD 2016 and to minimum class retroreflective.

3. Minimum height of lettering to be 60mm and sign boards to be 1000mm (775mm where appropriate).

The information in this drawing may not be copied or used by third parties without written consent from Sunbelt Rentals Ltd (Traffic Management).  
This layout is for installation by NRSWA, Lantra 12A,12B,12C,12D qualified persons,  
The user shall be in accordance with Safety at Street Works and Road Worker, A Code of Practice 2012 & Chapter 8 of the Highway Regulations 2002.

**THIS DOCUMENT IS UNCONTROLLED WHEN PRINTED**  
Electronic version of this document is the approved and most current. Any printed version is uncontrolled and may not be current.

**THIS DOCUMENT IS UNCONTROLLED WHEN PRINTED**  
The electronic version of this document is the approved and most current. Any printed version is uncontrolled and may not be current.

approved and most current may not be current

DETAIL AL 

Notes:

- 1) Minimal site traffic 25 - 30m air lock is sufficient, extend airlock for larger work vehicle flow.
- 2) Red lamps to be used on Mass Barrier

 **SUNBELT®**  
RENTALS

Sunbelt Rentals UK (Traffic Management)  
Kemble Airfield Enterprise Park, Cirencester Road  
Kemble GL7 6BQ  
Telephone: 0370 050 0792

V9