

THE COUNTY OF CARMARTHENSHIRE
(PROHIBITION OF STOPPING OUTSIDE SCHOOLS)
(AMMANFORD) ORDER 2025

Carmarthenshire County Council ('the Council'), in exercise of their powers under Sections 1(1), 2(1) to 2(3) and 4(2) of, and Part IV of Schedule 9 to, the Road Traffic Regulation Act 1984 (which said Act is hereinafter referred to as "the Act of 1984"), as amended, and the Traffic Management Act 2004 and of all other powers them enabling, and after consultation with the Chief Officer of Police in accordance with Part III of Schedule 9 to the Act of 1984, hereby make the following Order:-

PART I
CITATION AND INTERPRETATION

1. This Order shall come into operation on the Ninth day of May Two Thousand and Twenty-Five and may be cited as 'The County of Carmarthenshire (Prohibition of Stopping Outside Schools) (Ammanford) Order 2025'.

2. In this Order, except where the context otherwise requires, the following expressions have the meanings hereby respectively assigned to them:

"Ambulance" has the same meaning as in the Vehicle Excise and Registration Act 1994.

"Civil Enforcement Officer" means a person, as defined in Section 76 of the Traffic Management Act 2004, authorised by or on behalf of the Council to enforce road traffic contraventions, as defined in Section 73 of the said Act.

"Electronic Communications Network" has the same meaning as in the Communications Act 2003.

"Enactment" means any enactment (whether public, general or local) and includes any order, byelaw, rule, regulation, scheme or other instrument having effect by virtue of an Enactment, and any reference in this Order to any Enactment shall be construed as a reference to that Enactment as amended, applied, consolidated, re-enacted by, or as having effect by virtue of, any subsequent Enactment.

"Owner" means, in relation to a Vehicle, the person by whom the Vehicle is kept and in determining the owner of any vehicle at any time, it shall be presumed that the owner was the person in whose name the Vehicle was at that time registered under the Vehicle Excise and Registration Act 1994.

"Penalty Charge" and **"Reduced Penalty Charge"** means charges set by the Council under the provisions of Schedule 9 of the Traffic Management Act 2004 and with the approval of the Welsh Ministers, which is to be paid to the Council within 28 days of the date of the Penalty Charge Notice, or

- (a) 14 days, in the case of a Reduced Penalty Charge where the Penalty Charge Notice is served by a Civil Enforcement Officer; or
- (b) 21 days, in the case of a Reduced Penalty Charge where the Penalty Charge Notice is served by post.

"Penalty Charge Notice" means a notice issued or served by a Civil Enforcement Officer or by post, pursuant to the provisions of Section 78 of the Traffic Management Act 2004 and Regulations 9 and 10 of the Civil Enforcement of Road Traffic Contraventions (General Provisions) (Wales) Regulations 2013.

"a Police Constable in Uniform" shall include a civil enforcement officer.

"Vehicle" means a motor-vehicle and "motor-vehicle" has the same meaning as in Section 136 of the Act of 1984.

3. Except where otherwise stated, any reference in this Order to a numbered Article or Schedule is a reference to the Article or Schedule bearing that number in this Order.
4. The prohibitions imposed by this Order shall be in addition to and not in derogation of any restriction, prohibition or requirement imposed by any regulations or orders made, or having effect as if made, under the Act of 1984 or by or under any other Enactment.
5. Save where the contrary is indicated, any reference in this Order to:
 - (a) this Order or another Order shall be construed as a reference to this Order or such other Order as the same may have been or may from time to time be amended, varied or supplemented;
 - (b) a statute or regulation shall be construed as reference to such statute or regulation as the same may have been or may from time to time be amended or re-enacted.
6. “The County of Carmarthenshire (Ammanford) Prohibition of Stopping Order 2010” and “The County of Carmarthenshire (Prohibition of Stopping Outside Schools) Order 2014” are hereby revoked insofar as the same relates to the restrictions briefly described in Schedules 2 and 3 to this Order and more particularly shown on the plans bearing the unique reference numbers specified in column 3 of the said Schedules.

PART II

PROHIBITION OF STOPPING

7. Save as provided in Article 8 of this Order, no person shall, except upon the direction or with the permission of a Police Constable in Uniform, cause or permit any Vehicle to stop in any of the lengths of road or on the sides of the roads identified, and for the periods identified, in the schedules and on the plans attached to this Order.

8. Nothing in Article 7 of this Order shall render it unlawful to cause or permit any Vehicle to stop in any of the lengths of road or on the sides of road specified therein for so long as may be necessary to enable:
- (a) the Vehicle, if it cannot conveniently be used for such purpose in any other road, to be used in connection with any of the following operations, namely:
 - (i) building, industrial or demolition operations;
 - (ii) the removal of any obstruction to traffic;
 - (iii) the maintenance, improvement or reconstruction of the said lengths or sides of road; and
 - (iv) the laying, erection, alteration or repair in or on land adjacent to the said lengths or sides of road, of any sewer or of any main, pipe or apparatus for the supply of gas, water or electricity or of any Electronic Communications Network;
 - (b) the Vehicle, if it cannot conveniently be used for such purposes in any other road, to be used in the service of a local authority or of a water authority in pursuance of statutory powers or duties;
 - (c) the Vehicle to be used for fire brigade, Ambulance or police purposes;
 - (d) in any case where the person in control of the Vehicle:
 - (i) is required by law to stop;
 - (ii) is obliged to stop so as to prevent an accident, or
 - (iii) is prevented from proceeding by circumstances outside his control;
 - (e) normal conduct in connection with a wedding or to form a cortege at a funeral.

PART III
CONTRAVENTION OF ORDER

9. If a Vehicle has stopped in any length of road or side of road in contravention of any provision of this Order, a Penalty Charge shall be payable.
10. In the case of a Vehicle in respect of which a Penalty Charge is payable, a Penalty Charge Notice showing the information required by Schedule 1 of the Civil Enforcement of Road Traffic Contraventions (General Provisions) (Wales) Regulations 2013 ("2013 Regulations") may then be issued in accordance with Regulations 9 and 10 of those 2013 Regulations.
11. A Penalty Charge Notice fixed to a Vehicle in accordance with Regulation 9 of the Civil Enforcement of Road Traffic Contraventions (General Provisions) (Wales) Regulations 2013 shall not be removed or interfered with except by or under the authority of:
 - (a) the owner or person in charge of the Vehicle; or
 - (b) the enforcement authority.
12. The Owner of a Vehicle in respect of which the Penalty Charge has been incurred shall pay the Penalty Charge to the Council:
 - (a) either by cheque or postal order, which shall be delivered or sent by post so as to reach the Directorate of Technical Services of the Council within 28 days of the issue of the Penalty Charge; or
 - (b) in person by cheque, postal order, in cash, or by credit card or debit card at any Council office which accepts such payment; or
 - (c) as indicated on the Penalty Charge Notice and no later than as aforesaid.
13. If the Penalty Charge issued in accordance with Regulation 9 of the Civil Enforcement of Road Traffic Contraventions (General Provisions) (Wales) Regulations 2013 is paid before the end of the period of 14 days, beginning with the date of the Penalty Charge Notice, the amount of the Penalty Charge will be reduced by the specified proportion.

14. If the Penalty Charge issued in accordance with Regulation 10 of the Civil Enforcement of Road Traffic Contraventions (General Provisions) (Wales) Regulations 2013 is paid before the end of the period of 21 days, beginning with the date of the Penalty Charge Notice, the amount of the Penalty Charge will be reduced by the specified proportion.
15. If the Owner fails to pay the Penalty Charge before the end of the period of 28 days, beginning with the date of the Penalty Charge Notice, a notice to Owner may be served (which is deemed to include a Penalty Charge Notice issued under Regulation 10 of the Civil Enforcement of Road Traffic Contraventions (General Provisions) (Wales) Regulations 2013) and if the charge is then not paid within a further 28 days, it may be increased by fifty per cent upon the issue of a Charge Certificate in accordance with the provisions of the said Civil Enforcement of Road Traffic Contraventions (General Provisions) (Wales) Regulations 2013.
16. Continuing failure to pay may result in a judgement in the County Court against the Owner to enable the Council to recover payments due.

THE COMMON SEAL of)

CARMARTHENSHIRE COUNTY COUNCIL)

was hereunto affixed)

this Twenty-eighth Day of April,)

Two Thousand and Twenty-Five)



Before me,

Signed by:
Steven P Murphy
6847BF055CF64B2...

.....

Steven P Murphy
Head of Law, Governance and Civil Services

SCHEDULE 1

**PROHIBITION OF STOPPING ('School Keep Clear' markings)
between the hours of 8.00a.m. and 5.00p.m. on any day
except Saturday and Sunday**

<u>1</u> Locality	<u>2</u> Name/Description of Road	<u>3</u> Map Reference
Ammanford	Walter Road	DK167
Ammanford	Station Road	DH167
Ammanford	Church Street	DI167 & DI168
Ammanford	High Street	DI169 & DJ169
Ammanford	Villiers Road	DH171

SCHEDULE 2

**REVOCATION OF EXISTING PROHIBITION OF STOPPING
(‘School Keep Clear’ markings)
between the hours of 8.00a.m. and 9.00a.m, and 3.00p.m. and 4.00p.m.,
on any day except Saturday and Sunday**

<u>1</u> Locality	<u>2</u> Name/Description of Road	<u>3</u> Map Reference
Ammanford	Villiers Road	DH171

SCHEDULE 3


REVOCATION OF EXISTING PROHIBITION OF STOPPING

(‘School Keep Clear’ markings)

between the hours of 8.00a.m. and 5.00p.m.

on any day except Saturday and Sunday

<u>1</u> Locality	<u>2</u> Name/Description of Road	<u>3</u> Map Reference
Ammanford	Walter Road	DK167
Ammanford	Church Street	DI167 & DI168

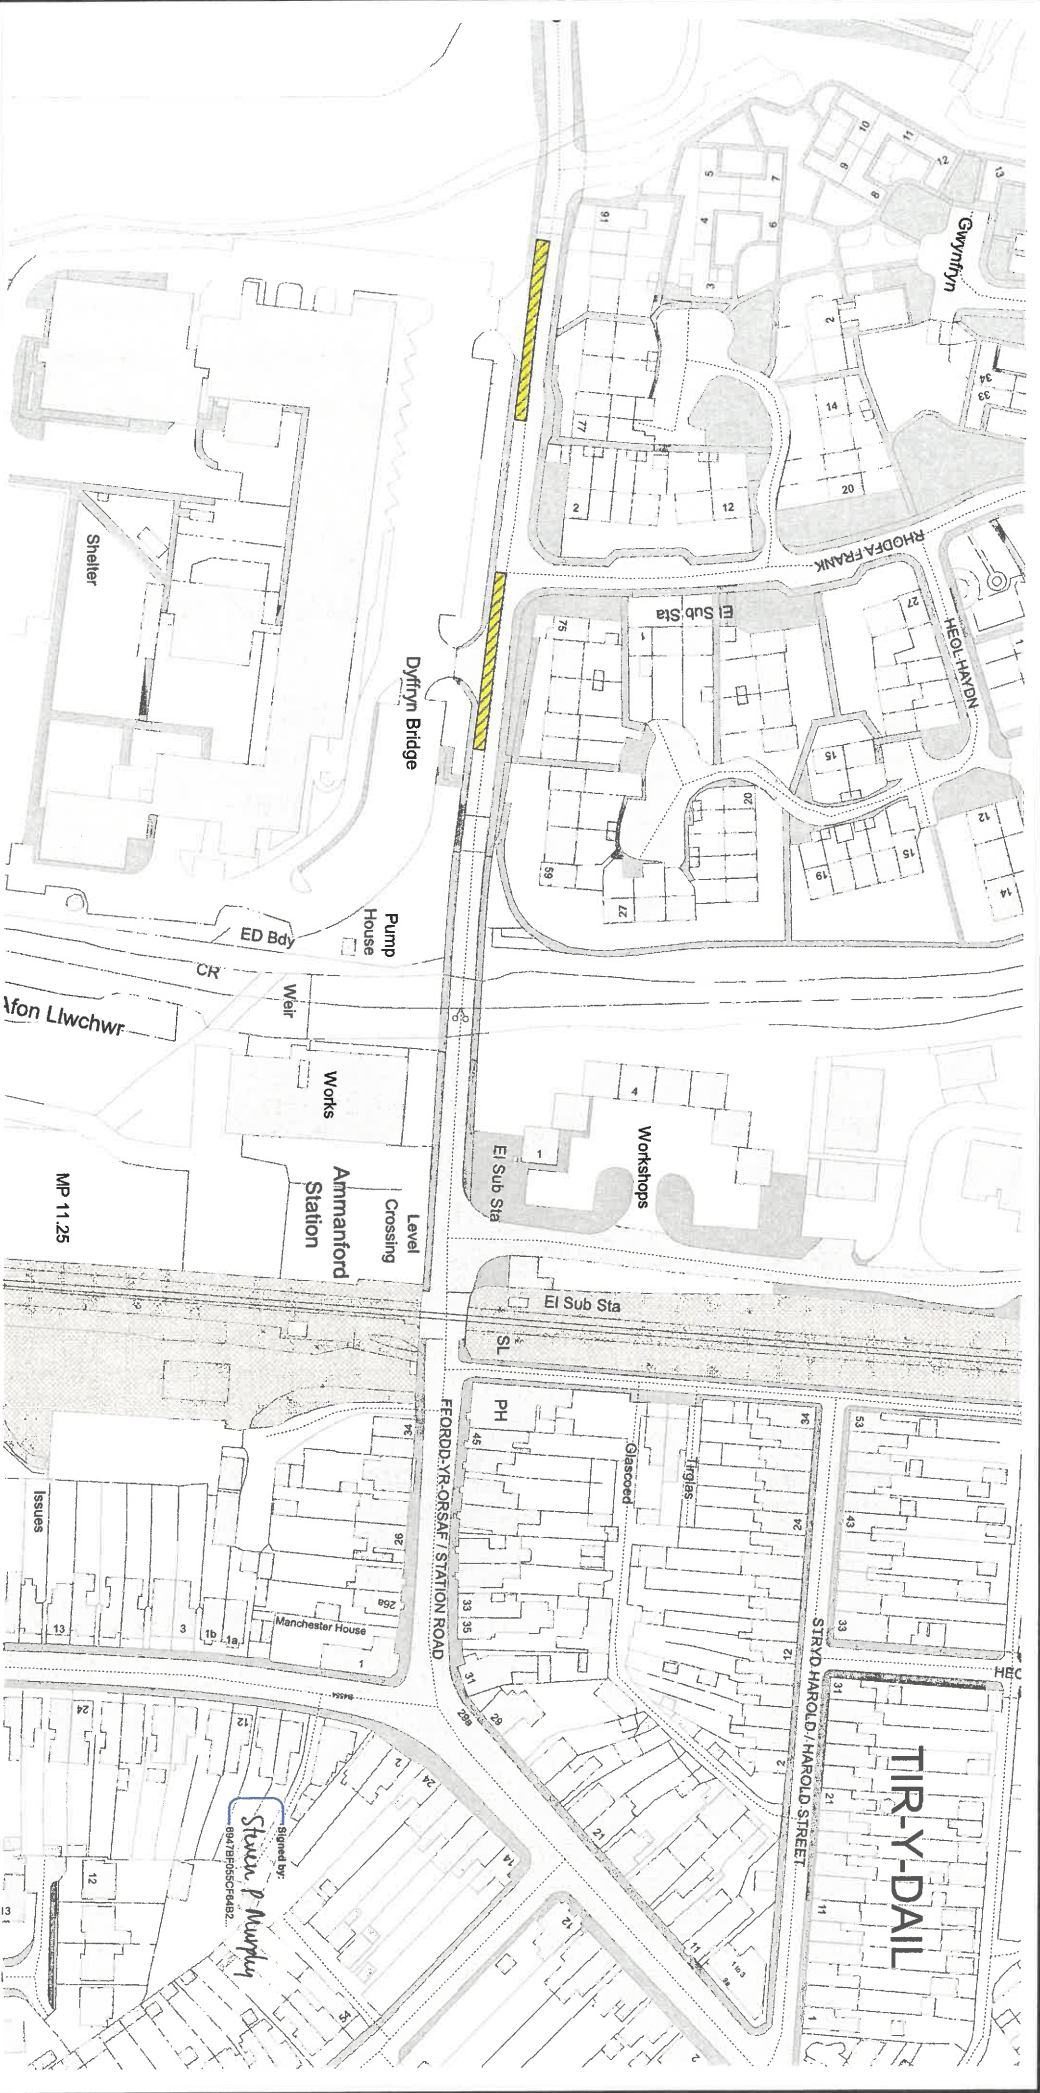

Cyngor Sir Gâr
Carmarthenshire County Council
Parc Myrddin,
Maen Dew / Richmond Terrace,
Caerfyrddin / Carmarthen
SA31 1HQ

Cyf. Tell / Tile ref. DH167

Statws / Status CADARNHAWYD
CONFIRMED

Rhif adolygiad / Revision no. 1

Dyddiad gweithredol / Operative date

Graddfa / Scale 1 : 1250

DH166



D1167

CYFEIRIADAU TELLS CYFAGOS
ADJACENT TILE REFERENCES

GORCHYMYN / ORDER:

Gorchymyn Sir Gaerfyrddin
(Gwahardd stopio y tu allan i
ysgolion) (Rhyddaman) 2025


The County of Carmarthenshire
(Prohibition of stopping outside
schools) (Ammanford) Order 2025

Allwedd I'r mathau o gyfyngiadau a ddangosir \ Key to restriction types displayed




Dim stopio Llun-Gwe 8am-5pm/No Stopping Mon-Fri
8am-5pm



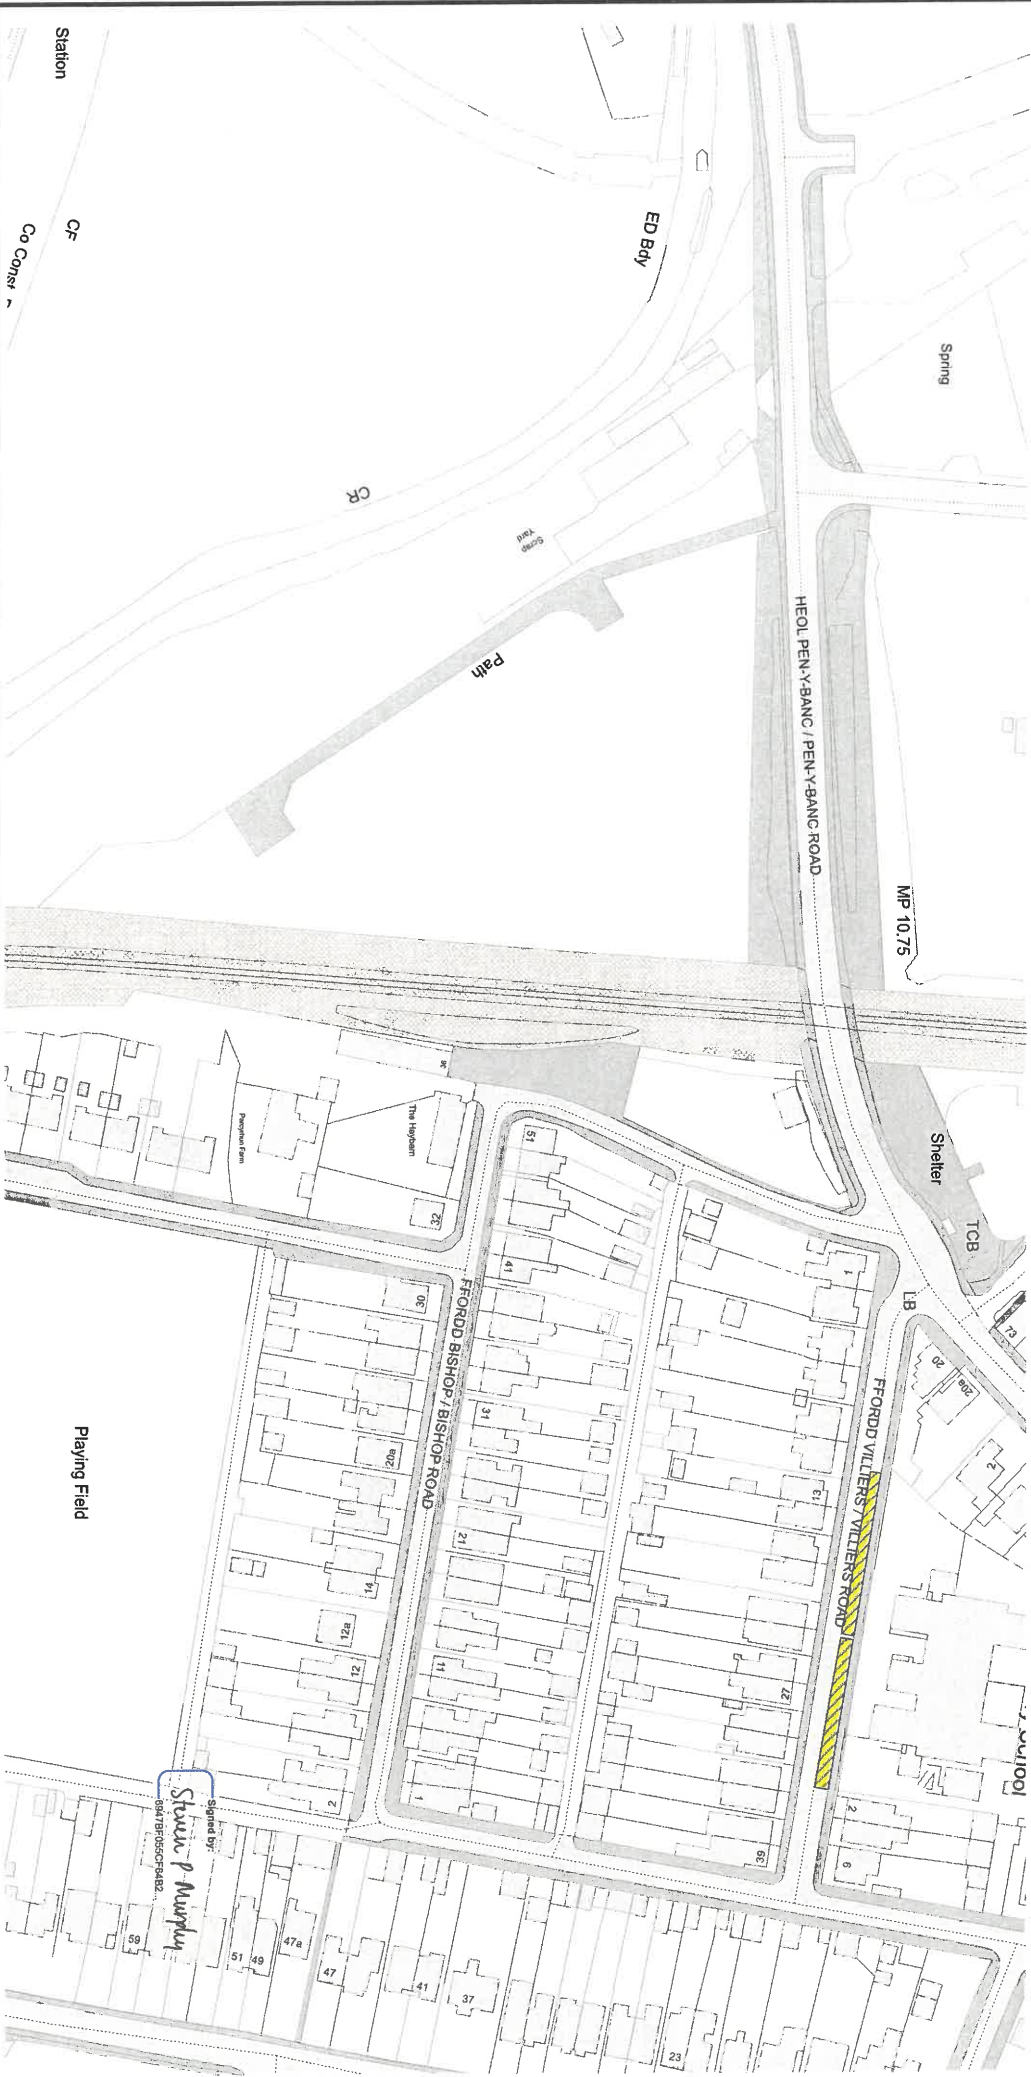

Cyngor Sir Gâr
Carmarthenshire
County Council



Cyngor Sir Gâr
Carmarthenshire County Council
Parc Myrddin,
Wain Dew / Richmond Terrace,
Caerfyrddin / Carmarthen
SA31 1HQ

Cyf. Teil / Tile ref.
DH1171

Statws / Status
CADARNHAWYD
CONFIRMED

Rhif adolygiad
/ Revision no.
1

D1171

Dyddiad gweithredol
/ Operative date

CYFEIRIADAU TEILS CYFAGOS
ADJACENT TILE REFERENCES


Graddfa / Scale
1 : 1250

(c) Hawffraint y Geon a hawliau cronfa ddala 2024
Awding Oriensans AC0000610849/ (c) Crown copyright and
database rights 2024 Ordnance Survey AC0000610849

GORCHYMYN / ORDER:

Gorchymyn Sir Gaerfyrddin
(Gwahardd stopio y tu allan i
ysgollion) (Rhyddaman) 2025


The County of Carmarthenshire
(Prohibition of stopping outside
schools) (Ammanford) Order 2025




Dim stopio Llun-Gwe 8am-5pm/No Stopping Mon-Fri
8am-5pm

Allwedd i'r mathau o gyfyngiadau a ddangosir \ Key to Restriction types displayed

Signed by:
Stuart P Murphy
8847BR55CFPA82



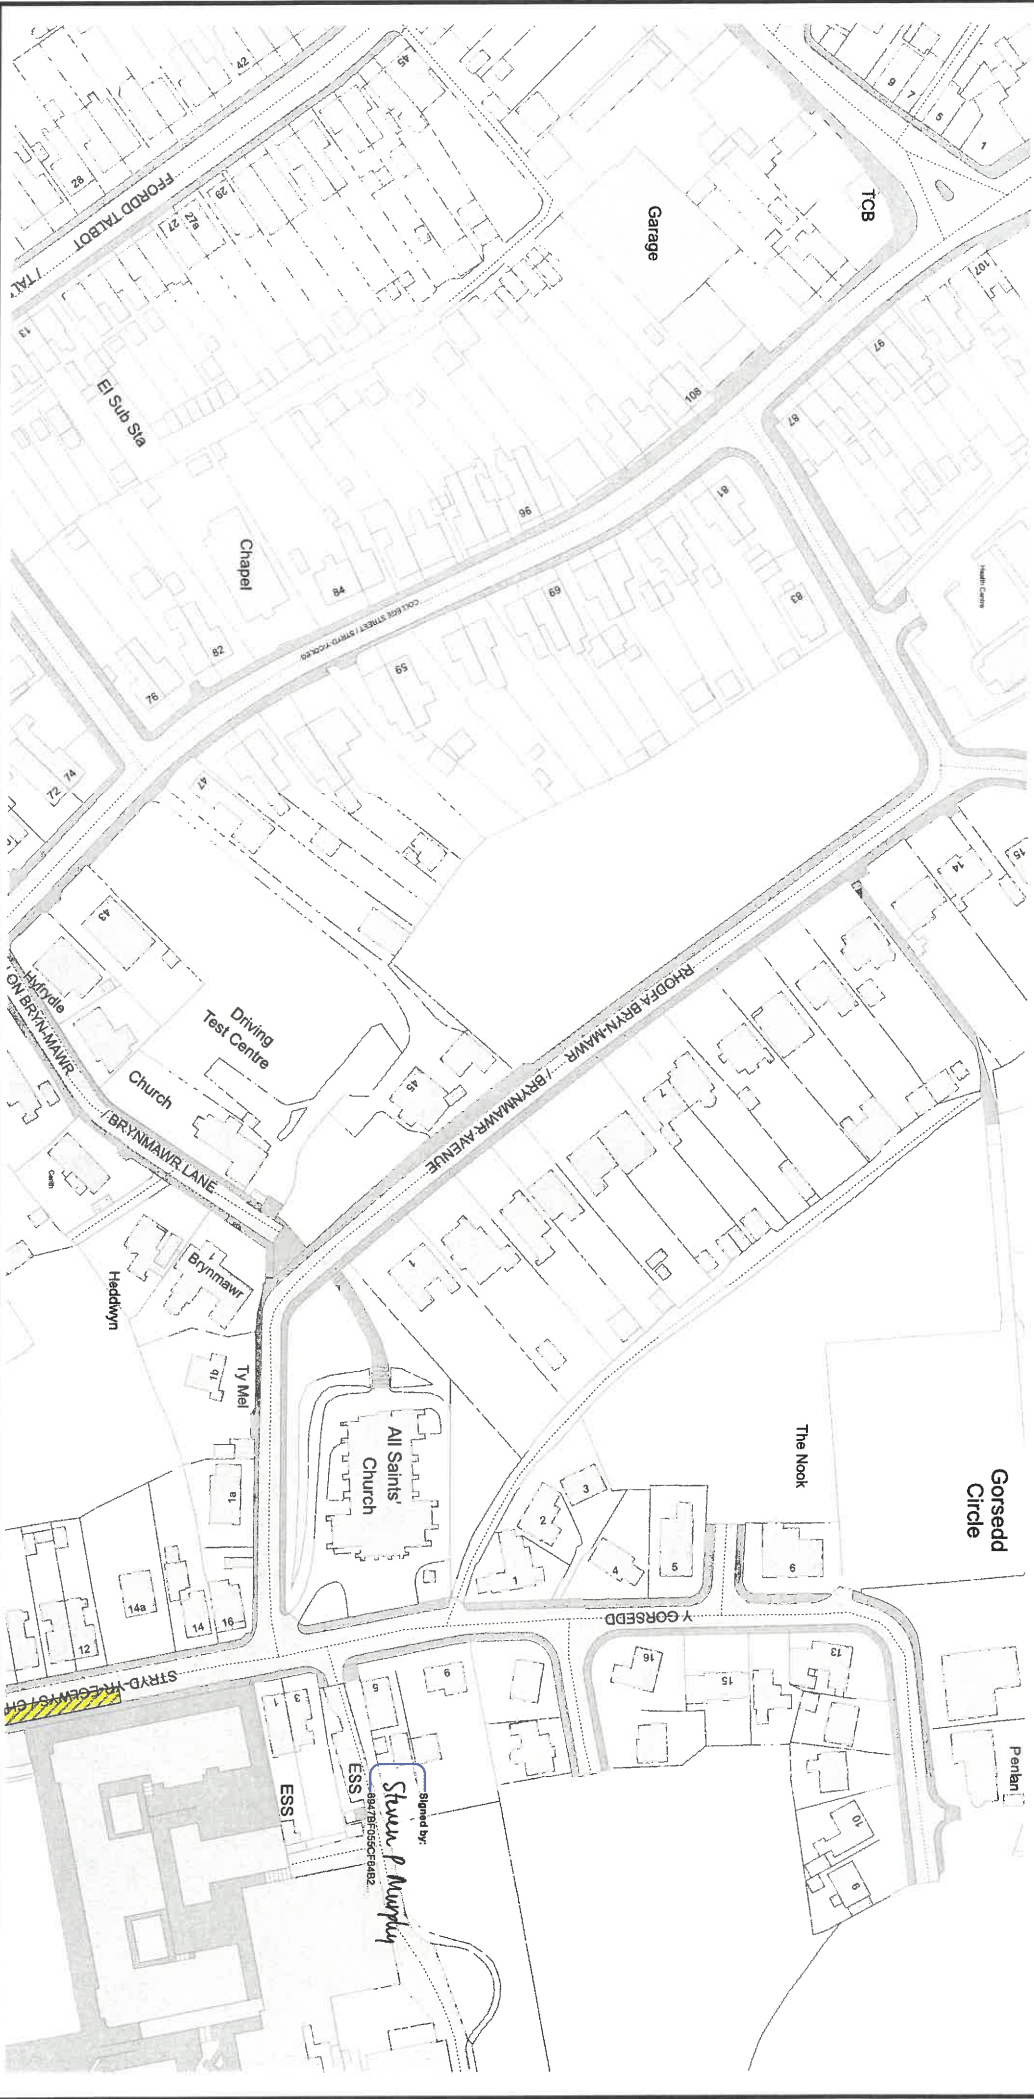

Cyngor Sir Gâr
Carmarthenshire County Council
Parc Myrddin,
Waun Dew / Richmond Terrace,
Caerfyrddin / Carmarthen
SA31 1HQ

Cyf. Teil / Tile ref.	DI167	DI166	DI167
Statws / Status	CADARNHAWYD CONFIRMED		
Rhif adolygiad / Revision no.	1		
Dyddiad gweithredol / Operative date			
Graddfa / Scale	1 : 1250		

CYFERIADAU TEILS CYFAGOS
ADJACENT TILE REFERENCES

GORCHYMYN / ORDER:
Gorchymyn Sir Gaerfyrddin
(Gwahardd stopio y tu allan i
ysgollon) (Rhyddaman) 2025

The County of Carmarthenshire
(Prohibition of stopping outside
schools) (Ammanford) Order 2025

Allwedd I'r mathau o gyfyngiadau a ddangosir \ Key to restriction types displayed



Dim stopio Llun-Gwe 8am-5pm/No Stopping Mon-Fri
8am-5pm

(c) Hawffraint y Goron a hawliau cronfa ddala 2024
Arolwg Odrhans ACD000810849/ (c) Crown copyright and
database rights 2024 Ordnance Survey ACD000810849



 Dim stoplo Lluun-Gwe 8am-5pm/No Stopping Mon-Fr
8am-5pm

Gorchymyn Sir Gaerfyrddin
(Gwahardd stopio y tu allan
ysgollion) (Rhyddaman) 2025

Dj168

D1167

CADA
CONIE

CADARNHAWYD
CONIEMED


—

D1169

/ Operative date

Graddfa / Scale

CYFEIRIADAU TEILS CYFAGOS ADJACENT TILE REFERENCES

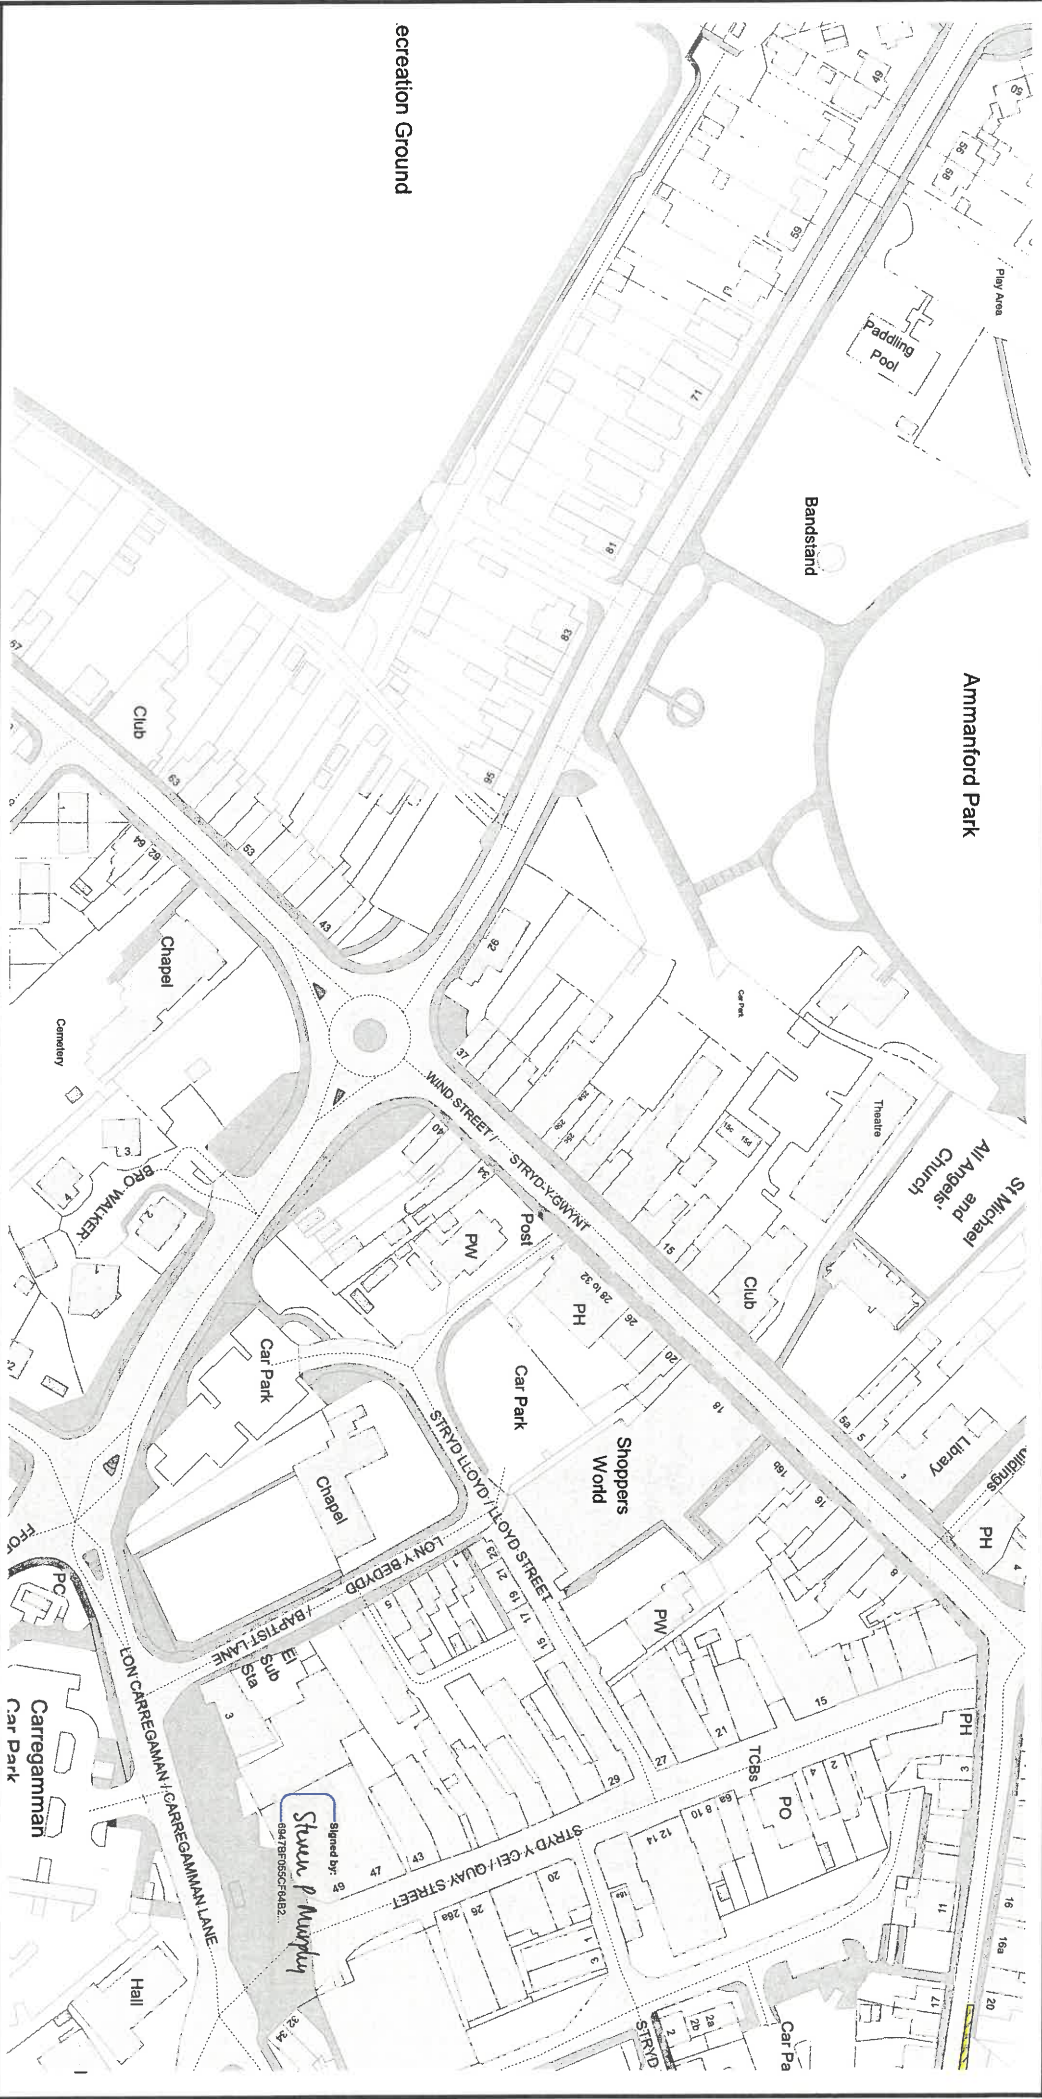

recreation Ground



Cyngor Sir Gâr
Carmarthenshire County Council
Parc Myrddin,
Maun Dew / Richmond Terrace,
Caerhyddin / Carmarthen
SA31 1HQ

Cyf. Tell / Tile ref.	DI169
Statws / Status	CADARNHAWYD CONFIRMED
Rhif adolygiad / Revision no.	1
Dyddiad gweithredol / Operative date	
Graddfa / Scale	1 : 1250

DI169

DI168

DI170

DJ169

CYFEIRIADAU TELLS CYFAGOS
ADJACENT TILE REFERENCES

GORCHYMYN / ORDER:

Gorchymyn Sir Gaerhyddin
(Gwahardd stopio y tu allan i
ysgollon) (Rhyddaman) 2025

The County of Carmarthenshire
(Prohibition of stopping outside
schools) (Ammanford) Order 2025

Allwedd l'r mathau o gyfyngiadau a ddangosir \ Key to restriction types displayed



Dim stopio Llun-Gwe 8am-5pm/No Stopping Mon-Fri
8am-5pm

Signed by:
Shiraz P Murphy
09478050CF04E2



Signed by: Steven P Murphy
0947BE055CCE4B2

 Dim stoplo Lluu-Gwe 8am-5pm/No Stopping Mon-Fri
8am-5pm

(c) Hawlfraint y Goron a hawliau cronfa ddata 2024
Arolwg Ordians AC0000810849/ (c) Crown copyright and
database rights 2024 Ordnance Survey AC0000810849

Cyngor Sir Gâr
Carmarthenshire
County Council

Dj168

1

D1169

10

DJ170

CYFEIRIADAU TEILS CYFAGOS ADJACENT TILE REFERENCES





Cyngor Sir Gâr
Carmarthenshire County Council
Parc Myrddin,
Maun Daw / Richmond Terrace,
Caerfyrddin / Carmarthen
SA31 1HQ

Cyf. Teil / Tile ref.	DK167
Statws / Status	CADARNHAWYD CONFIRMED
Rhif addolygiad / Revision no.	1
Dyddiad gwethredol / Operative date	
Graddfa / Scale	1 : 1250

DJ167



DL167

DK168

CYFERIADAU TEILS CYFAGOS
ADJACENT TILE REFERENCES

GORCHYMYN / ORDER:

Gorchymyn Sir Gaerfyrddin
(Gwahardd stopio y tu allan i
ysgollon) (Rhyddaman) 2025

The County of Carmarthenshire
(Prohibition of stopping outside
schools) (Ammanford) Order 2025

Allwedd i'r mathau o gyfyngiadau a ddangosir | Key to restriction types displayed



Din stopio Llun-Gwe 8am-5pm/No Stopping Mon-Fri
8am-5pm

