

THE COUNTY OF CARMARTHENSHIRE
(WITH THE EXCEPTION OF CARMARTHEN, LLANELLI AND AMMANFORD)
(EXPERIMENTAL WAITING RESTRICTION AND STREET PARKING PLACES)
ORDER 2025

The Carmarthenshire County Council, in exercise of its powers under Sections 9 and 10 of, and paragraph 27 of Schedule 9 to, the Road Traffic Regulation Act 1984 (which said Act is hereinafter referred to as “the Act of 1984”) (as amended) and of all other powers them enabling, and following consultation with the Chief Officer of Police in accordance with Part III of Schedule 9 to the Act of 1984, hereby makes the following Order:-

1. This Order may be cited as “The County of Carmarthenshire (with the exception of Carmarthen, Llanelli and Ammanford) (Experimental Waiting Restriction and Street Parking Places) Order 2025” and shall come into operation on the Twenty-seventh Day of June, Two Thousand and Twenty-Five.
2. In this Order:
 - 2.1 The County of Carmarthenshire (County of Carmarthenshire with the exception of Carmarthen, Llanelli and Ammanford) (Waiting Restrictions and Street Parking Places) Consolidation Order 2004 (“the Consolidation Order”), as subsequently varied, is hereby modified as though the plans denoting Areas BE175, BJ108, BU213, BU214, BW121, CH215, CI215, CM210, CM211, CN211, CP218, CV209, CW209 and EK79 annexed thereto, were substituted by the corresponding numbered plans annexed to this Order.
 - 2.2 Save as provided for in Part II of the Consolidation Order, no person shall cause or permit any vehicle to wait in any of the lengths of road or sides of road identified and for the periods identified (or, in the case of a road or side of road where limited waiting is permitted, otherwise than during the period identified) on the plans attached to this Order and bearing the references referred to in paragraph 2.1 above.

2.3

- (a) The Consolidation Order;
- (b) The County of Carmarthenshire (with the exception of Carmarthen, Llanelli and Ammanford (Waiting Restriction and Street Parking Places) Consolidation (Variation No. 3) Order 2008;
- (c) The County of Carmarthenshire (County of Carmarthenshire with the exception of Carmarthen, Llanelli and Ammanford) (Waiting Restriction and Street Parking Places) Consolidation (Variation No. 12) Order 2012;
- (d) The County of Carmarthenshire (with the exception of Carmarthen, Llanelli and Ammanford) (Waiting Restriction and Street Parking Places) Consolidation (Variation No. 33) Order 2018;
- (e) The County of Carmarthenshire (with the exception of Carmarthen, Llanelli and Ammanford) (Waiting Restriction and Street Parking Places) Consolidation (Variation No. 38) Order 2021; and
- (f) The County of Carmarthenshire (with the exception of Carmarthen, Llanelli and Ammanford) (Waiting Restriction and Street Parking Places) Consolidation (Variation Number 41) Order 2024,

are all hereby revoked insofar as they relate to the lengths and sides of road identified on the plans bearing the references referred to in paragraph 2.1 above, or to the lengths and sides of road which will become subject to the provisions of paragraph 2.2 above.

GIVEN under the Common Seal of Carmarthenshire County Council this Sixteenth Day of June, Two Thousand and Twenty-Five.

19161

The Common Seal of

CARMARTHENSHIRE COUNTY COUNCIL

was hereunto affixed

in the presence of:



Signed by:
Steven P Murphy
6947BF055CF64B2...

.....
Steven P Murphy

Head of Law, Governance and Civil Services



Allwedd i'r mathau o gyfyngiadau a ddangosir \ Key to restriction types displayed

Dim aros unrhyw bryd/No waiting at any time

Parking zones

GORCHYMYN / ORDER:

GORCHYMYN SIR GAERFYRDDIN (AC
EITHRIO CAERFYRDDIN, LLANELLI A
RHYDAMAN) (GWAHARDDIAD ARBROFOL
AR AROS A MANNAU PARCIO AR Y STRYD)
2025

THE COUNTY OF CARMARTHENSHIRE
(WITH THE EXCEPTION OF CARMARTHEN,
LLANELLI AND AMMANFORD)
(EXPERIMENTAL PROHIBITION OF
WAITING AND STREET PARKING PLACES)
ORDER 2025

(c) Hawlfraint y Goron a hawliau cronfa ddata 2024
Arolwg Ordnans AC0000810849 / (c) Crown copyright and
database rights 2024 Ordnance Survey AC0000810849

Cyngor Sir Gâr
Carmarthenshire County Council
Parc Myrddin,
Waun Dew / Richmond Terrace,
Caerfyrddin / Carmarthen
SA31 1HQ

BE176

CYFEIRIADAU TEILS CYFAGOS ADJACENT TILE REFERENCES

Cyf. Teil / Tile ref.	BE175		BE176	CYFEIRIADAU TEILS CYFAGOS ADJACENT TILE REFERENCES
Statws / Status	ARFAETHEDIG PROPOSED			
Rhif adolygiad / Revision no.	4			
Dyddiad gweithredol / Operative date	13/06/2025			
Graddfa / Scale	1 : 1250			



Cyf. Teil / Tile ref.	BU108
Statws / Status	ARFAETHEDIG PROPOSED
Rhif adolygiad / Revision no.	2
Dyddiad gweithredol / Operative date	13/06/2025
Graddfa / Scale	1 : 1250

GORCHYMYN SIR GAERFYRDDIN (AC
EITHRIO CAERFYRDDIN, LLANELLA
RHYDAMAN) (GWAHARDDIAD ARBROFOL
AR AROS A MANNAU PARCIO AR Y STRYD)
2025

THE COUNTY OF CARMARTHENSHIRE
(WITH THE EXCEPTION OF CARMARTHEN,
LLANELLI AND AMMANFORD)
(EXPERIMENTAL PROHIBITION OF
WAITING AND STREET PARKING PLACES)
ORDER 2025

(c) Hawlfraint y Goron a hawliau cronfa ddata 2024
Arolwg Ordians AC00008:10849 / (c) Crown copyright and
database rights 2024 Ordnance Survey AC00008:10849

Dim aros unrhyw bryd/No waiting at any time
Parcio am Gyfnod Cyfyngedig 20 mun dim
dychwelyd o fewn 20 mun/Time Limited Parking 20
Mins No Return 20 Mins

 Parking zones



Cyngor Sir Gâr
Cardemthenshire County Council
Parc Myrddin,
Waun Dew / Richmond Terrace,
Caerfyrddin / Carmarthen
SA31 1HQ

GORCHYMYN / ORDER:

GORCHYMYN SIR GAERFYRDDIN (AC
EITHRIO CAERFYRDDIN, LLANELLA
RHYDAMAN) (GWAHARDDIAD ARBROFOL
AR AROS A MANNAU PARCIO AR Y STRYD)
2025

THE COUNTY OF CARMARTHENSHIRE
(WITH THE EXCEPTION OF CARMARTHEN,
LLANELLI AND AMMANFORD)
(EXPERIMENTAL PROHIBITION OF
WAITING AND STREET PARKING PLACES)
ORDER 2025


(c) Hawffraint y Goron a hawliau cronfa ddata 2024
Arolwg Ordnans AC0000810849 / (c) Crown copyright and
database rights 2024 Ordnance Survey AC0000810849

Allwedd i'r mathau o gyfyngiadau a ddangosir \ Key to restriction types displayed

Dim aros unrhyw bryd/No waiting at any time

Parking zones

Cyf. Teil / Tile ref.	BU213	BU213 BU213	CYFEIRIADAU TEILS CYFAGOS ADJACENT TILE REFERENCES	
	Statws / Status			ARFAETHEDIG PROPOSED
	Rhif adolygiad / Revision no.			5
	Dyddiad gweithreddol / Operative date			13/06/2025
Graddfa / Scale	1 : 1250	BU214		

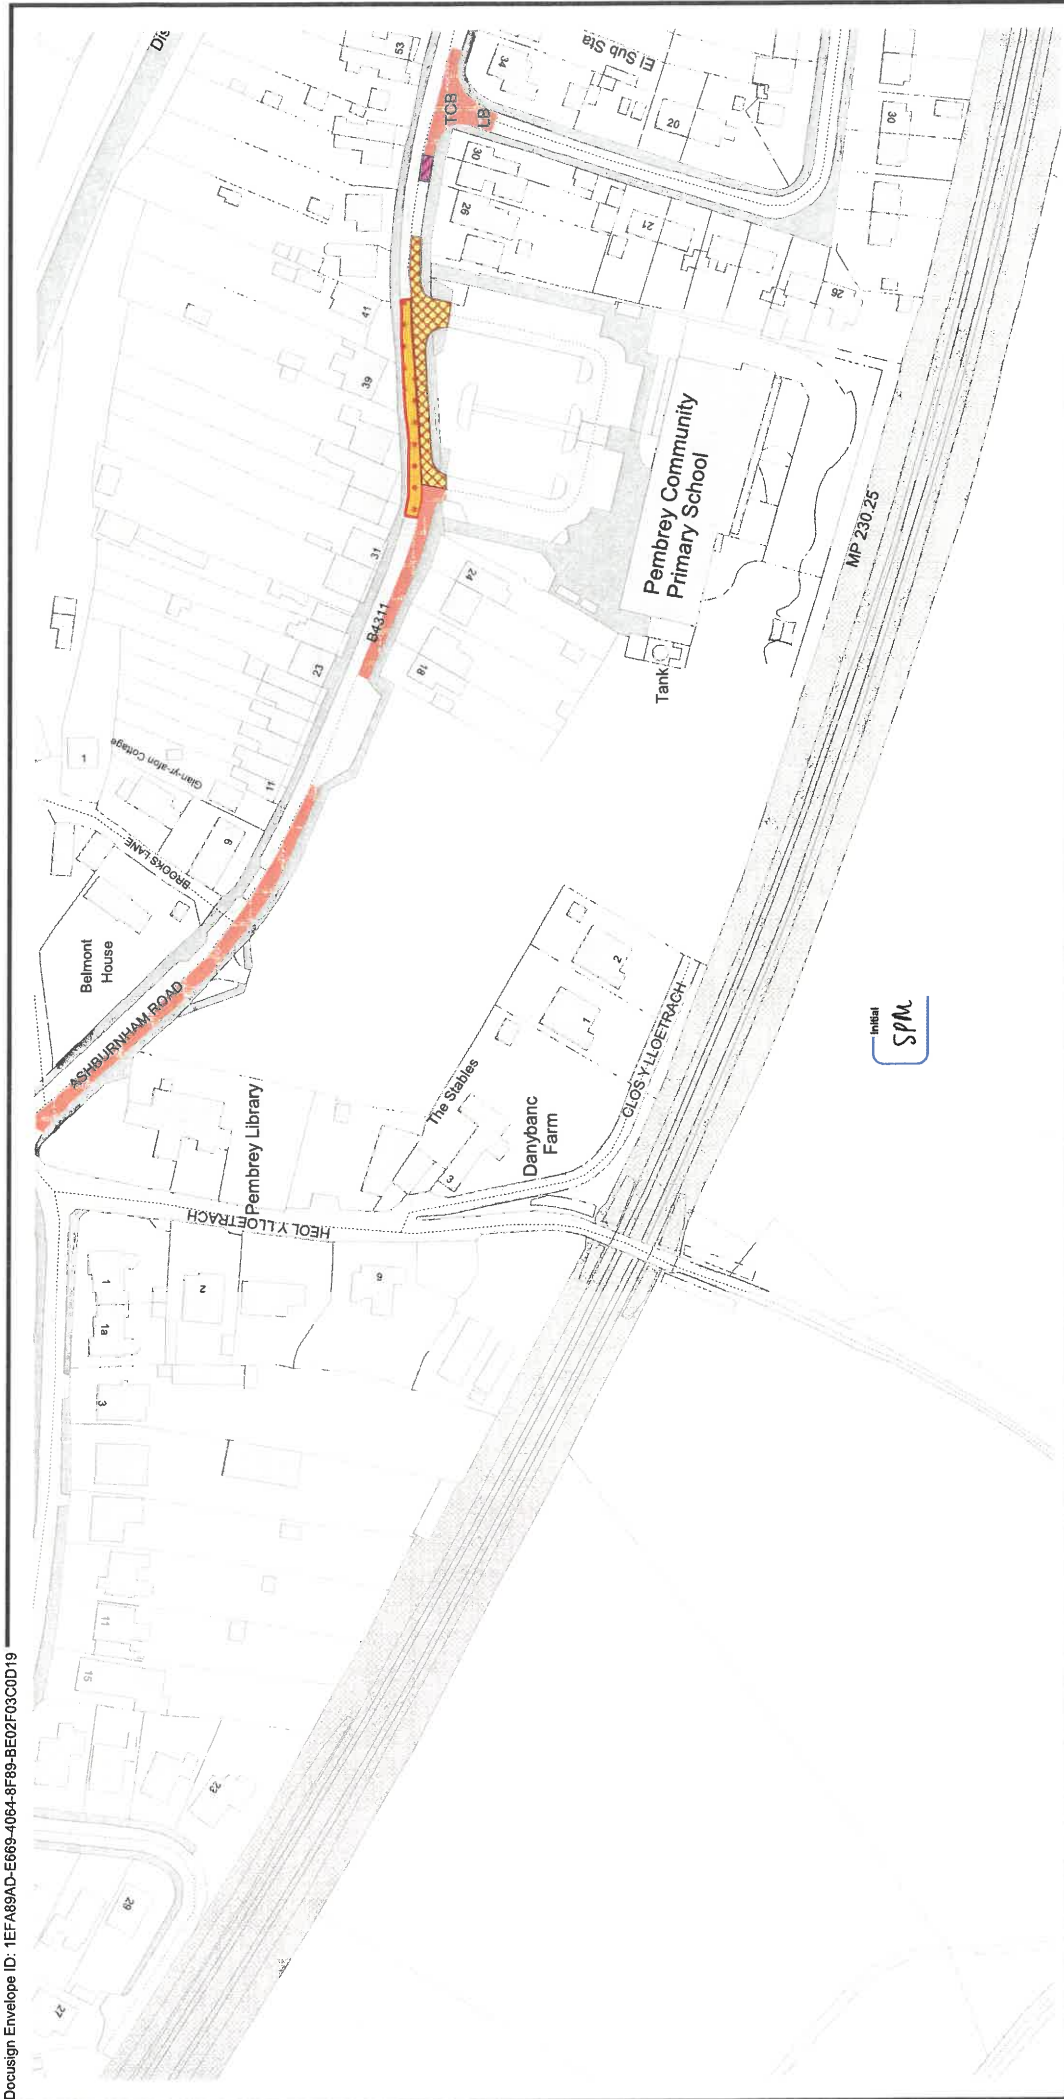

Initial
SPM

Allwedd i'r mathau o gyfyngiadau a ddangosir | Key to restriction types displayed

- Deiliad bathodyn enabledd yn unig/Disabled badge holders only
- Dim aros Dim llwytho unrhyw bryd/No waiting No Loading At Any Time
- Dim aros, llwytho a dadiwytho Llun-Gwe 8am-4pm/ No Waiting, Loading and Unloading Mon-Fri 8am-4pm
- Dim aros unrhyw bryd/No waiting at any time
- Parking zones

GORCHYMYN / ORDER:

GORCHYMYN SIR GAERFYRDDIN (AC
EITHRIO CAERFYRDDIN, LLANELLI A
RHYDAMAN) (GWAHARDDIAD ARBROFOL
AR AROS A MANNAU PARCIO AR Y STRYD)
2025

THE COUNTY OF CARMARTHENSIRE
(WITH THE EXCEPTION OF CARMARTHEN,
LLANELLI AND AMMANFORD)
(EXPERIMENTAL PROHIBITION OF
WAITING AND STREET PARKING PLACES)
ORDER 2025

(c) Hawlfraint y Goron a hawliau cronfa ddata 2024
Arolwg Ordnans AC0000810849 / (c) Crown copyright and
database rights 2024 Ordnance Survey AC0000810849

Cyngor Sir Gâr
Carmarthenshire County Council
Parc Myrddin,
Waun Dew / Richmond Terrace,
Caerfyrddin / Carmarthen
SA31 1HQ



Cyf. Teil / Tile ref.	BU214	BU213	BU214
Statws / Status	ARFAETHEDIG PROPOSED		
Rhif adolygiad / Revision no.	3		
Dyddiad gweithredol / Operative date	13/06/2025		
Graddfa / Scale	1 : 1250		

CYFEIRIADAU TEILS CYFAGOS
ADJACENT TILE REFERENCES

GORCHYMYN / ORDER:

GORCHYMYN SIR GAERFYRDDIN (AC
EITHRIO CAERFYRDDIN, LLANELLI A
RHYDAMAN) (GWAHARDDIAD ARBROFOL
AR AROS A MANNAU PARCIO AR Y STRYD)
2025

THE COUNTY OF CARMARTHENSHIRE
(WITH THE EXCEPTION OF CARMARTHEN,
LLANELLI AND AMMANFORD)
(EXPERIMENTAL PROHIBITION OF
WAITING AND STREET PARKING PLACES)
ORDER 2025

(c) Hawlfraint y Goron a hawliau cronfa ddata 2024
Arolwg Ordians AC0000810849 / (c) Crown copyright and
database rights 2024 Ordnance Survey AC0000810849

Cyngor Sir Gâr
Carmarthenshire County Council
Parc Myrddin,
Waun Dew / Richmond Terrace,
Caerfyrddin / Carmarthen
SA31 1HQ




Cyf. Teil / Tile ref.	BW120 BW122
Statws / Status	ARFAETHEDIG PROPOSED
Rhif adolygiad / Revision no.	8
Dyddiad gweithredol / Operative date	13/06/2025
Graddfa / Scale	1 : 1250

	Deillaid bathodyn anabledd yn unig/Disabled badge holders only
	Dim aros unrhyw bryd/No waiting at any time
	Dim aros Dim llywytho unrhyw bryd/No waiting No Loading At Any Time

Parking zones



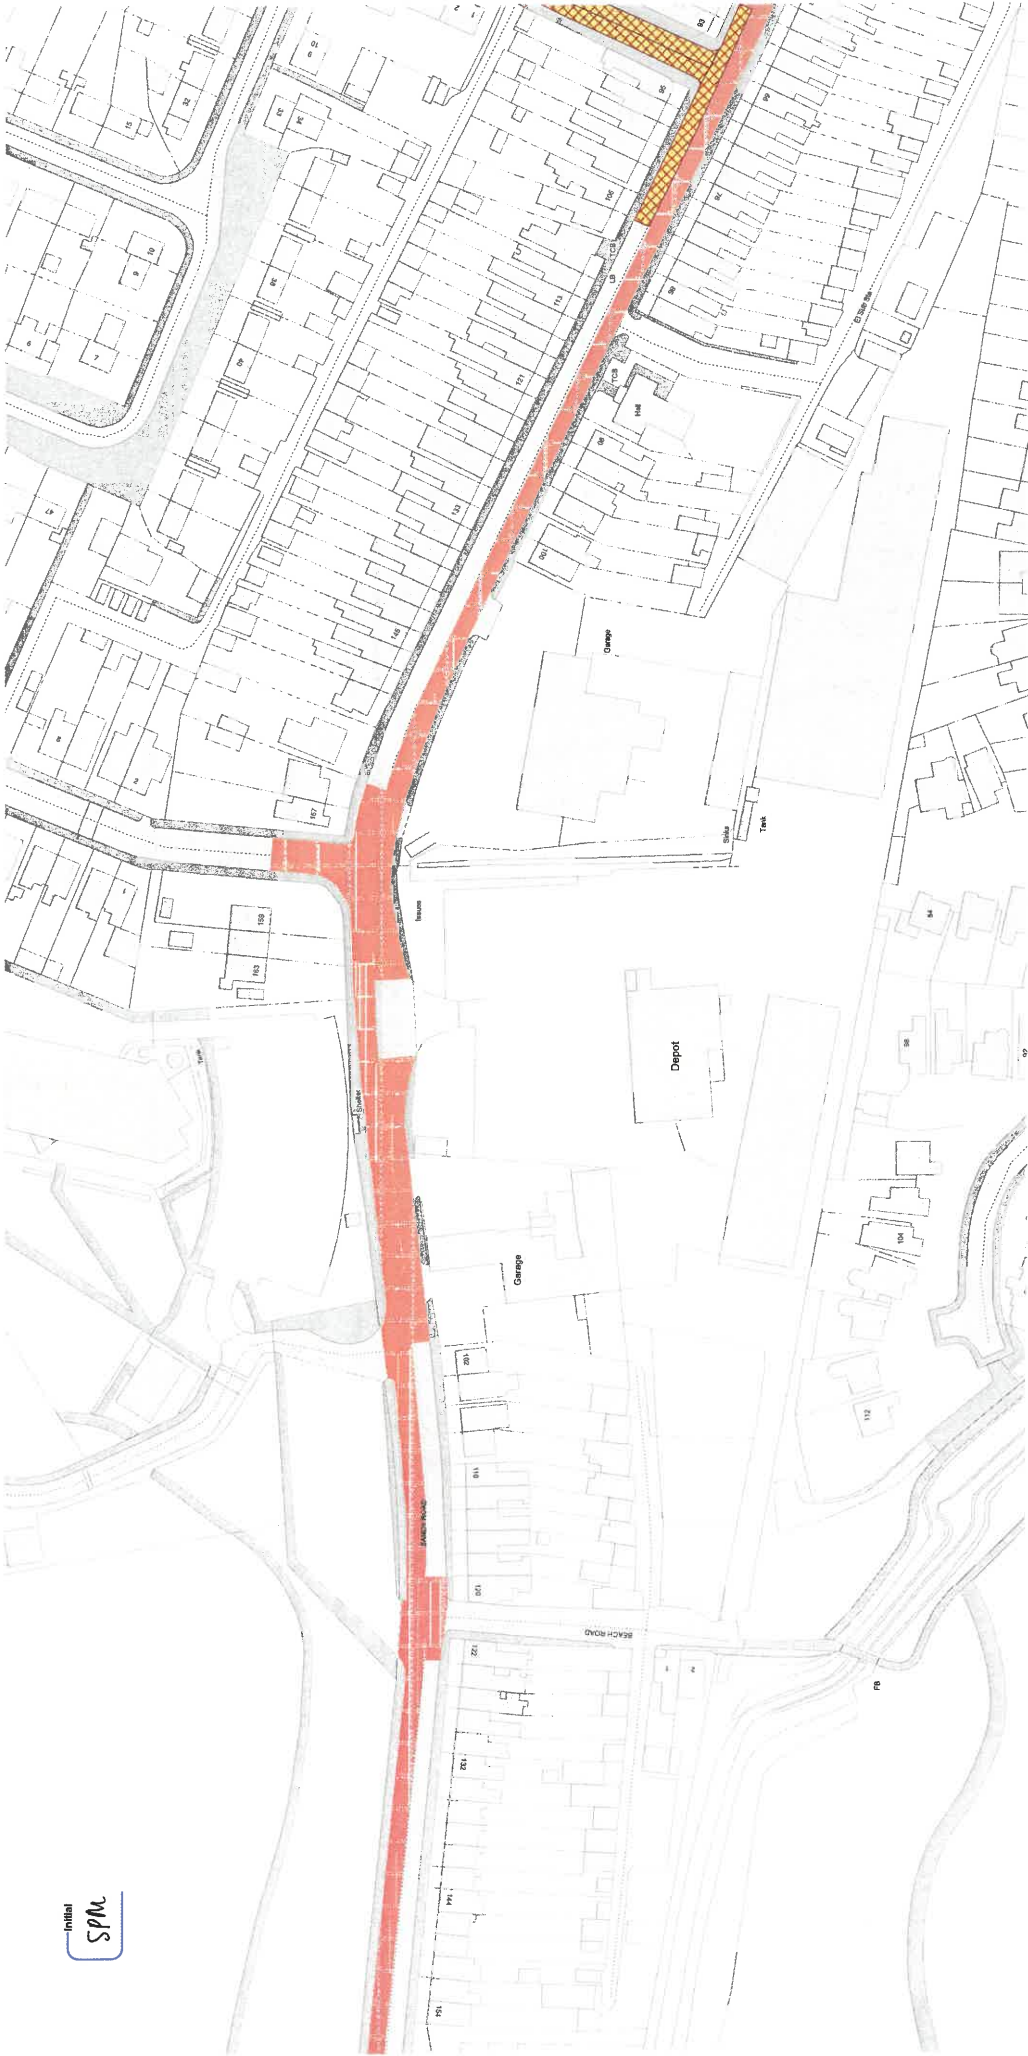

Allwedd i'r mathau o gyfyngiadau a ddangosir | Key to restriction types displayed

- Dim aros Dim llwytho unrhyw bryd/No waiting No Loading At Any Time
- Dim aros unrhyw bryd/No waiting at any time
- Parking zones

GORCHYMYN / ORDER:

GORCHYMYN SIR GAERFYRDDIN (AC EITHRIO CAERFYRDDIN, LLANELLI A RHYDAMAN) (GWAHARDDIAD ARBROFOL AR AROS A MANNAU PARCIO AR Y STRYD) 2025

THE COUNTY OF CARMARTHENSHIRE (WITH THE EXCEPTION OF CARMARTHEN, LLANELLI AND AMMANFORD) (EXPERIMENTAL PROHIBITION OF WAITING AND STREET PARKING PLACES) ORDER 2025

(c) Hawlfraint y Goron a hawliau cronfa ddata 2024 Arolwg Ordnans AC0000810849 / (c) Crown copyright and database rights 2024 Ordnance Survey AC0000810849

Cyngor Sir Gâr
Carmarthenshire County Council
Parc Myrddin,
Waun Dew / Richmond Terrace,
Caerfyrddin / Carmarthen
SA31 1HQ



Cyf. Tile / Tile ref.	CH215	CH214	CH215
Statws / Status	ARFAETHEDIG PROPOSED		
Rhif adolygiad / Revision no.	5	CG215	CI215
Dyddiad gweithredol / Operative date	13/06/2025		
Graddfa / Scale	1 : 1250		

CYFEIRIADAU TEILS CYFAGOS
ADJACENT TILE REFERENCES

	Dellaid bathodyn anabledd yn unig/Disabled badge holders only
	Dim aros Dim lwytho unrhyw bryd/No waiting No Loading At Any Time
	Dim aros unrhyw bryd/No waiting at any time
	Dellaid trygdded perswyl yn unig Lun-Sad 8am-6pm/Resident permit holders only Mon-Sat 8am-6pm

Parking zones

GORCHYMYN / ORDER:


GORCHYMYN SIR GAERFYRDDIN (AC
EITHRIO CAERFYRDDIN, LLANELLI A
RHYDAMAN) (GWAHARDDIAD ARBROFOL
AR AROS A MANNAU PARCIO AR Y STRYD)
2025

THE COUNTY OF CARMARTHENSIRE
(WITH THE EXCEPTION OF CARMARTHEN,
LLANELLI AND AMMANFORD)
(EXPERIMENTAL PROHIBITION OF
WAITING AND STREET PARKING PLACES)
ORDER 2025

(c) Hawlfraint y Goron a hawliau cronfa ddata 2024
Arolwg Ordnans AC0000810849 / (c) Crown copyright and
database rights 2024 Ordnance Survey AC0000810849

Cyngor Sir Gâr
Carmarthenshire County Council
Parc Myrddin,
Waun Dew / Richmond Terrace,
Caerfyrddin / Carmarthen
SA31 1HQ

Cyf. Teil / Tile ref.	CI215
Statws / Status	ARFAETHEDIG PROPOSED
Rhif adolygiad / Revision no.	9
Dyddiad gweithredol / Operative date	13/06/2025
Graddfa / Scale	1 : 1250

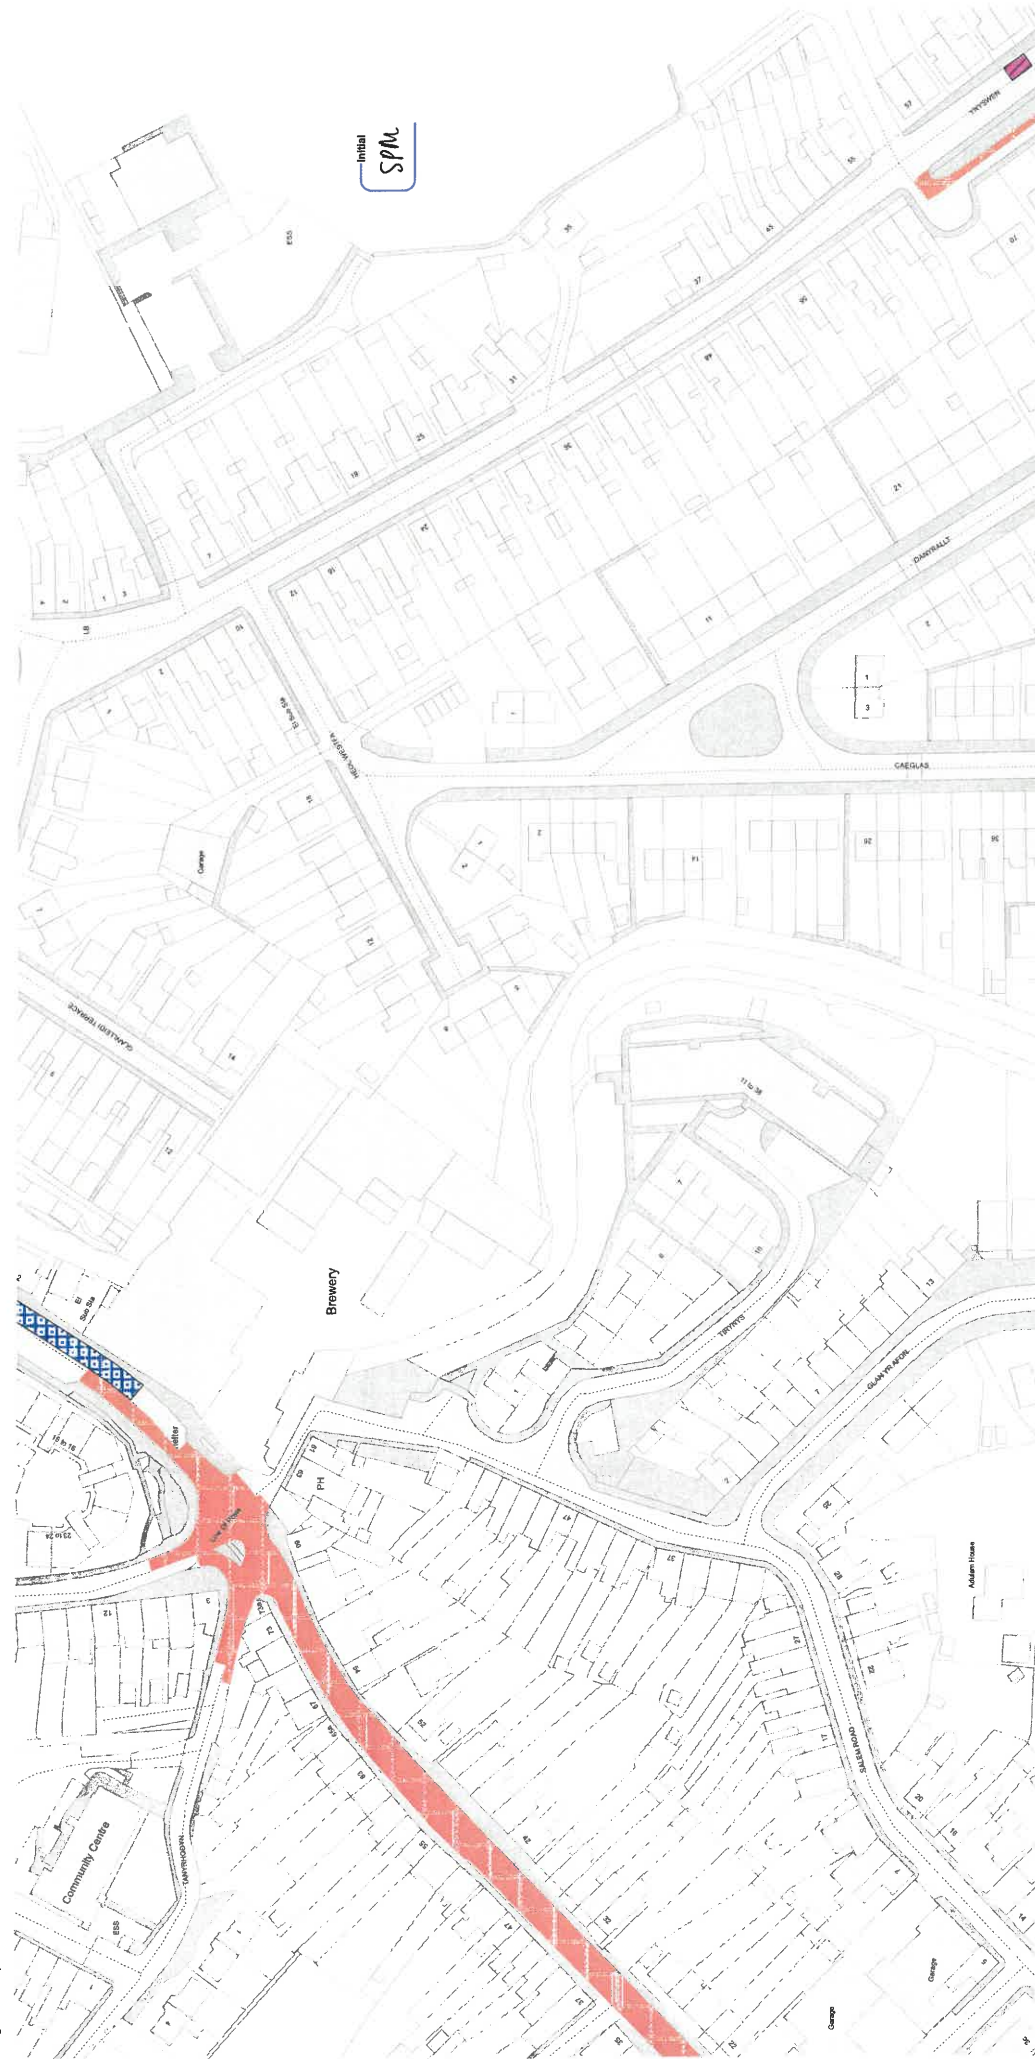

Cyngor Sir Gâr
Carmarthenshire County Council
Parc Myrddin,
Waun Dew / Richmond Terrace,
Caerfyrddin / Carmarthen
SA31 1HQ



Cyf. Tell / Tile ref.	CM210	CM209		CM211
Statws / Status	ARFAETHEDIG PROPOSED			
Rhif adolygiad / Revision no.	4			
Dyddiad gweithredol / Operative date	13/06/2025			
Graddfa / Scale	1 : 1250			

GORCHYMYN / ORDER:

GORCHYMYN SIR GAERFYRDDIN (AC
EITHRIO CAERFYRDDIN, LLANELLA
RHYDAMAN) (GWAHARDDIAD ARBROFOL
AR AROS A MANNAU PARCIO AR Y STRYD)
2025

THE COUNTY OF CARMARTHENSHIRE
(WITH THE EXCEPTION OF CARMARTHEN,
LLANELLI AND AMMANFORD)
(EXPERIMENTAL PROHIBITION OF
WAITING AND STREET PARKING PLACES)
ORDER 2025

(c) Hawlfraint y Goron a hawliau cronfa ddata 2024
Arolwg Ordnans AC0000810849 / (c) Crown copyright and
database rights 2024 Ordnance Survey AC0000810849

Allwedd i'r mathau o gyfyngiadau a ddangosir \ Key to restriction types displayed

- | | |
|--|--|
|  | Deiliaid bathodyn anabledd yn unig/Disabled badge holders only |
|  | Dim aros unrhyw bryd/No waiting at any time |
|  | Parcio am Gyfnod Cyfyngedig Llun-Sad 8am-6pm 30 mun dim dychwelyd o fewn 30 mun/Time Limited Parking Mon-Sat 8am-6pm 30 Mins No Return 30 Mins |
|  | Parking zones |





	Dim aros unrhyw bryd/No waiting at any time	Dim aros Dim llwytho unrhyw bryd/No waiting No Loading At Any Time

Parking zones



GORCHYMYN SIR GAERFYRDDIN (AC
EITHRIO CAERFYRDDIN, LLANELLI A
RHYDAMAN) (GWAHARDDIAD ARBROFOL
AR AROS A MANNAU PARCIO AR Y STRYD)
2025

THE COUNTY OF CARMARTHENSHIRE
(WITH THE EXCEPTION OF CARMARTHEN,
LLANELLI AND AMMANFORD)
(EXPERIMENTAL PROHIBITION OF
WAITING AND STREET PARKING PLACES)
ORDER 2025

(c) Hawlfraint y Goron a hawliau cronfa ddata 2024
Arolwg Ordnans AC0000810849 / (c) Crown copyright and
database rights 2024 Ordnance Survey AC00000810849

Cyngor Sir Gâr
Carmarthenshire County Council
Parc Myrddin,
Wauon Dew / Richmond Terrace,
Caerfyrddin / Carmarthen
SA31 1HQ

Cyf. Teil / Tile ref.	CM211	CL211 CL211
Statws / Status	ARFAETHEDIG PROPOSED	
Rhif adolygiad / Revision no.	5	
Dyddiad gweithredol / Operative date	13/06/2025	
Graddfa / Scale	1 : 1250	



Initial SPM



Allwedd i'r mathau o gyfyngiadau a ddangosir \ Key to restriction types displayed

 Dim aros Dim llwytho unrhyw bryd/No waiting No Loading At Any Time

Dim aros unrhyw bryd/No waiting at any time



Parking zones

GORCHYMYN / ORDER:

GORCHYMYN SIR GAERFYRDDIN (AC
EITHRIO CAERFYRDDIN, LLANELLI A
RHYDAMAN) (GWAHARDDIAD ARBROFOL
AR AROS A MANNAU PARCIO AR Y STRYD)
2025

THE COUNTY OF CARMARTHENSIRE
(WITH THE EXCEPTION OF CARMARTHEN,
LLANELLI AND AMMANFORD)
(EXPERIMENTAL PROHIBITION OF
WAITING AND STREET PARKING PLACES)
ORDER 2025

(c) Hawlfraint y Goron a hawliau cronfa ddata 2024
Arolwg Ordnans AC0000810849 / (c) Crown copyright and
database rights 2024 Ordnance Survey AC0000810849


Cyngor Sir Gâr
Carmarthenshire County Council
Parc Myrddin,
Waun Dew / Richmond Terrace,
Caerfyrddin / Carmarthen
SA31 1HQ

CM211 CO211

CN212

CYFEIRIADAU TEILS CYFAGOS
ADJACENT TILE REFERENCES

Cyf. Teil / Tile ref.	CN211
Statws / Status	ARFAETHDIG PROPOSED
Rhif adolygiad / Revision no.	3
Dyddiad gweithredol / Operative date	13/06/2025
Graddfa / Scale	1 : 1250

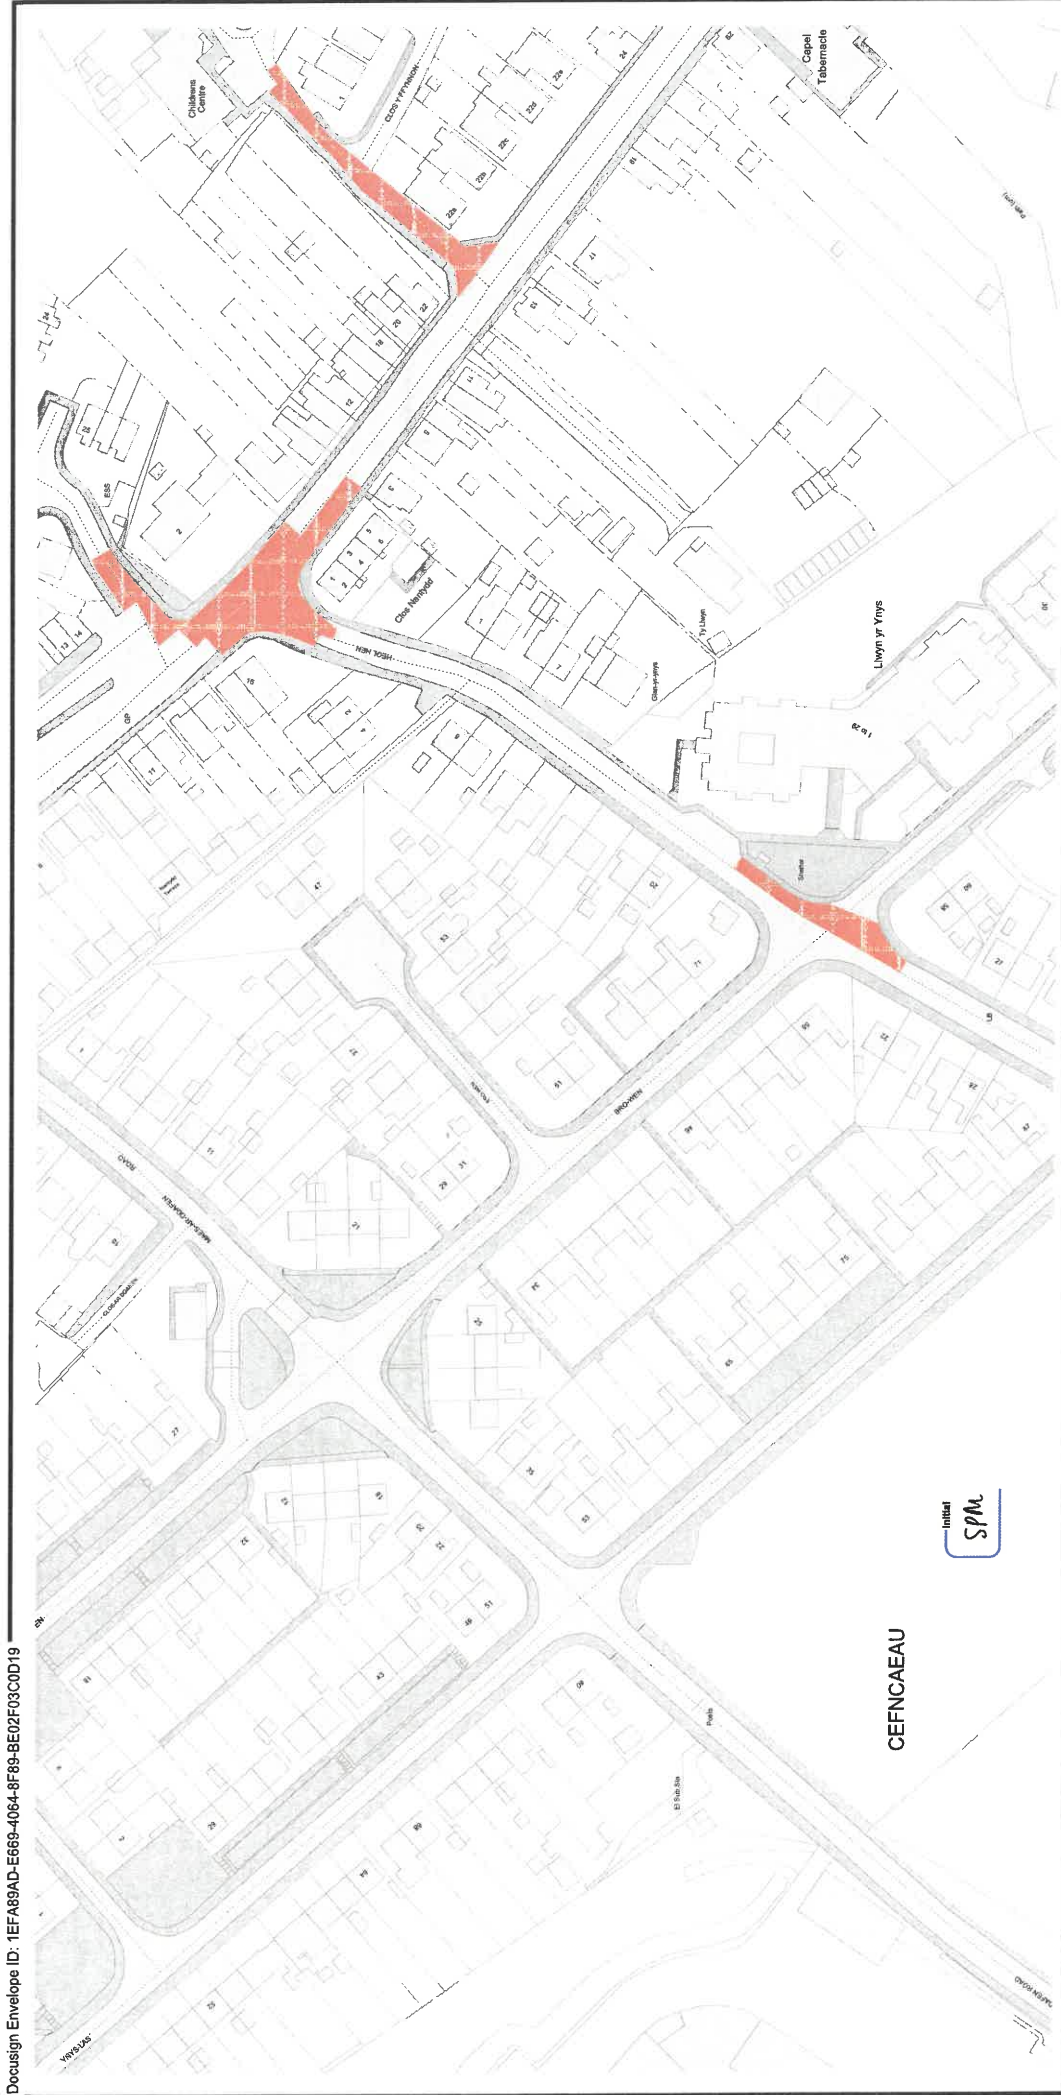

CEFNCAEAU

Cyngor Sir Gâr
Carmarthenshire County Council
Parc Myrddin,
Wauin Dew / Richmond Terrace,
Caerfyrddin / Carmarthen
SA31 1HQ

GORCHYMYN / ORDER:
GORCHYMYN SIR GAERFYRDDIN (AC
EITHRIO CAERFYRDDIN, LLANELLI A
RHYDAMAN) (GWAHARDDIAD ARBROFOL
AR AROS A MANNAU PARCIO AR Y STRYD)
2025

Allwedd i'r mathau o gyfyngiadau a ddangosir | Key to restriction types displayed

Dim aros unrhyw bryd/No waiting at any time

Parking zones


THE COUNTY OF CARMARTHENSHIRE
(WITH THE EXCEPTION OF CARMARTHEN,
LLANELLI AND AMMANFORD)
(EXPERIMENTAL PROHIBITION OF
WAITING AND STREET PARKING PLACES)
ORDER 2025

(c) Hawlfraint y Goron a hawliau cronfa ddata 2024
Arolwg Ordnans AC0000810849 / (c) Crown copyright and
database rights 2024 Ordnance Survey AC0000810849



Cyf. Teil / Tile ref.	CP218	CP217	CP219
Statws / Status	ARFAETHEDIG PROPOSED	CQ218	CQ219
Rhif adolygiad / Revision no.	6		
Dyddiad gweithredol / Operative date	13/06/2025		
Graddfa / Scale	1 : 1250		

CYFEIRIADAU TEILS CYFAGOS
ADJACENT TILE REFERENCES

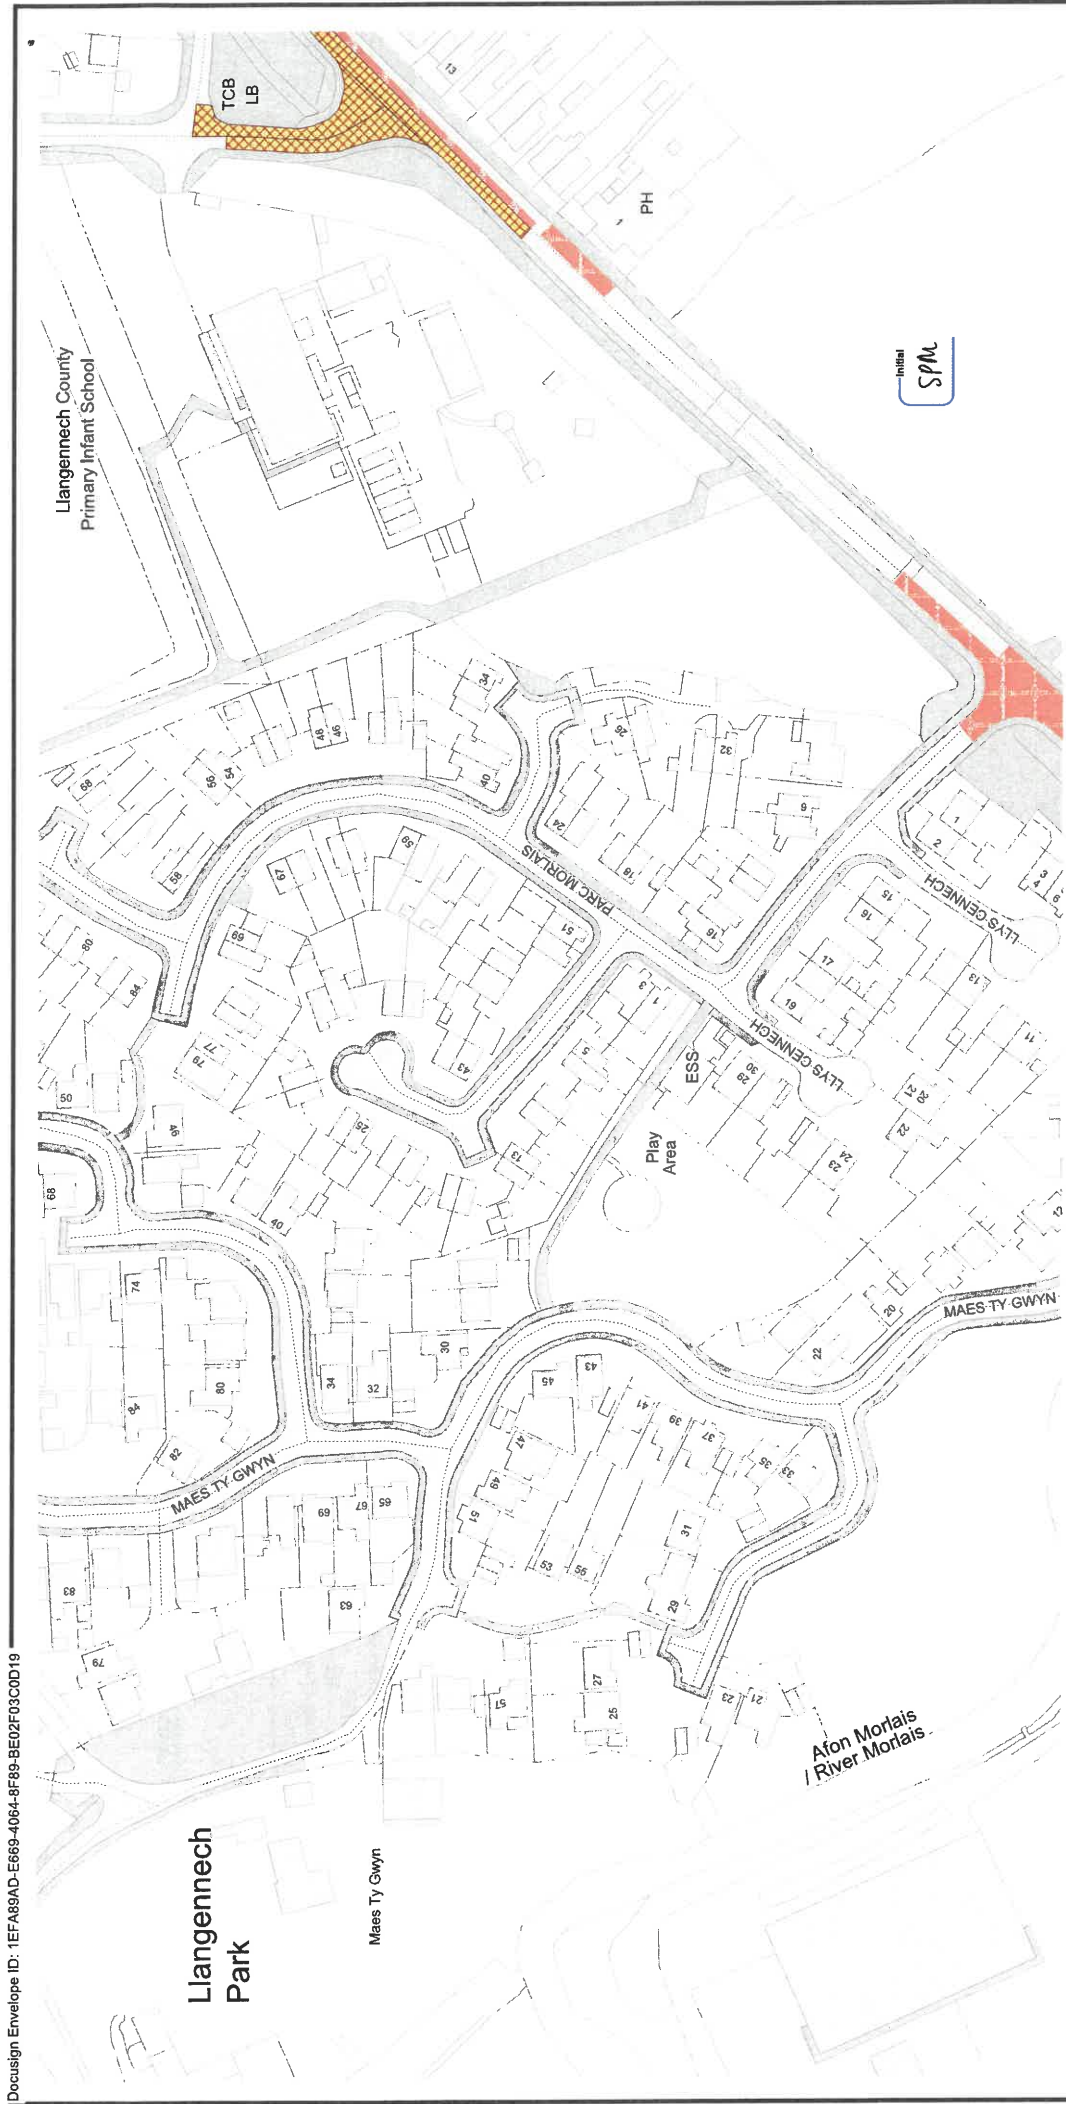

Cyngor Sir Gâr Carmarthenshire County Council Parc Myrddin, Wauon Dew / Richmond Terrace, Caerfyrddin / Carmarthen SA31 1HQ		GORCHYMYN / ORDER: GORCHYMYN SIR GAERFYRDDIN (AC EITHRIO CAERFYRDDIN, LLANELLI A RHYDAMAN) (GWAHARDDIAD ARBROFOL AR AROS A MANNAU PARCIO AR Y STRYD) 2025		THE COUNTY OF CARMARTHENSHIRE (WITH THE EXCEPTION OF CARMARTHEN, LLANELLI AND AMMANFORD) (EXPERIMENTAL PROHIBITION OF WAITING AND STREET PARKING PLACES) ORDER 2025		(c) Hawffaint y Goron a hawliau cronfa ddata 2024 Arolwg Ordnans AC0000810849 / (c) Crown copyright and database rights 2024 Ordnance Survey AC0000810849	
Cyngor Sir Gâr Carmarthenshire County Council Parc Myrddin, Wauon Dew / Richmond Terrace, Caerfyrddin / Carmarthen SA31 1HQ		CV208 CV210		CYFEIRIADAU TEILS CYFAGOS ADJACENT TILE REFERENCES		CV209 ARFAETHEDIG PROPOSED	
Cyf. Teil / Tile ref.		Statws / Status		Rhif adolygiad / Revision no.		Dyddiad gweithredol / Operative date	
Graddfa / Scale		13/06/2025		3		1 : 1250	

Altwydd i'r mathau o gyfyngiadau a ddangosir | Key to restriction types displayed

- 

Dim aros Dim llwytho unrhyw bryd/No waiting No Loading At Any Time
- 

Dim aros unrhyw bryd/No waiting at any time
- 

Parking zones



Allwedd i'r mathau o gyfyngiadau a ddangosir \ Key to restriction types displayed

 Dim aros Dim llwytho unrhyw bryd/No waiting No Loading At Any Time

Dim aros unrhyw bryd/No waiting at any time



Parking zones



GORCHYMYN / ORDER:

GORCHYMYN SIR GAERFYRDDIN (AC
EITHRIO CAERFYRDDIN, LLANELLI A
RHYDAMAN) (GWAHARDDIAD ARBROFOL
AR AROS A MANNAU PARCIO AR Y STRYD)
2025

THE COUNTY OF CARMARTHENSHIRE
(WITH THE EXCEPTION OF CARMARTHEN,
LLANELLI AND AMMANFORD)
(EXPERIMENTAL PROHIBITION OF
WAITING AND STREET PARKING PLACES)
ORDER 2025

(c) Hawlfraint y Goron a hawliau cronfa ddata 2024
Arolwg Ordnans AC0000810849 / (c) Crown copyright and
database rights 2024 Ordnance Survey AC0000810849


Cyngor Sir Gâr
Carmarthenshire County Council
Parc Myrddin,
Waun Dew / Richmond Terrace,
Caerfyrddin / Carmarthen
SA31 1HQ

CW208

CV209

CYFEIRIADAU TEILS CYFAGOS
ADJACENT TILE REFERENCES

Cyf. Teil / Tile ref.	CW209
Statws / Status	ARFAETHDIG PROPOSED
Rhif adolygiad / Revision no.	0
Dyddiad gweithredol / Operative date	13/06/2025
Graddfa / Scale	1 : 1250

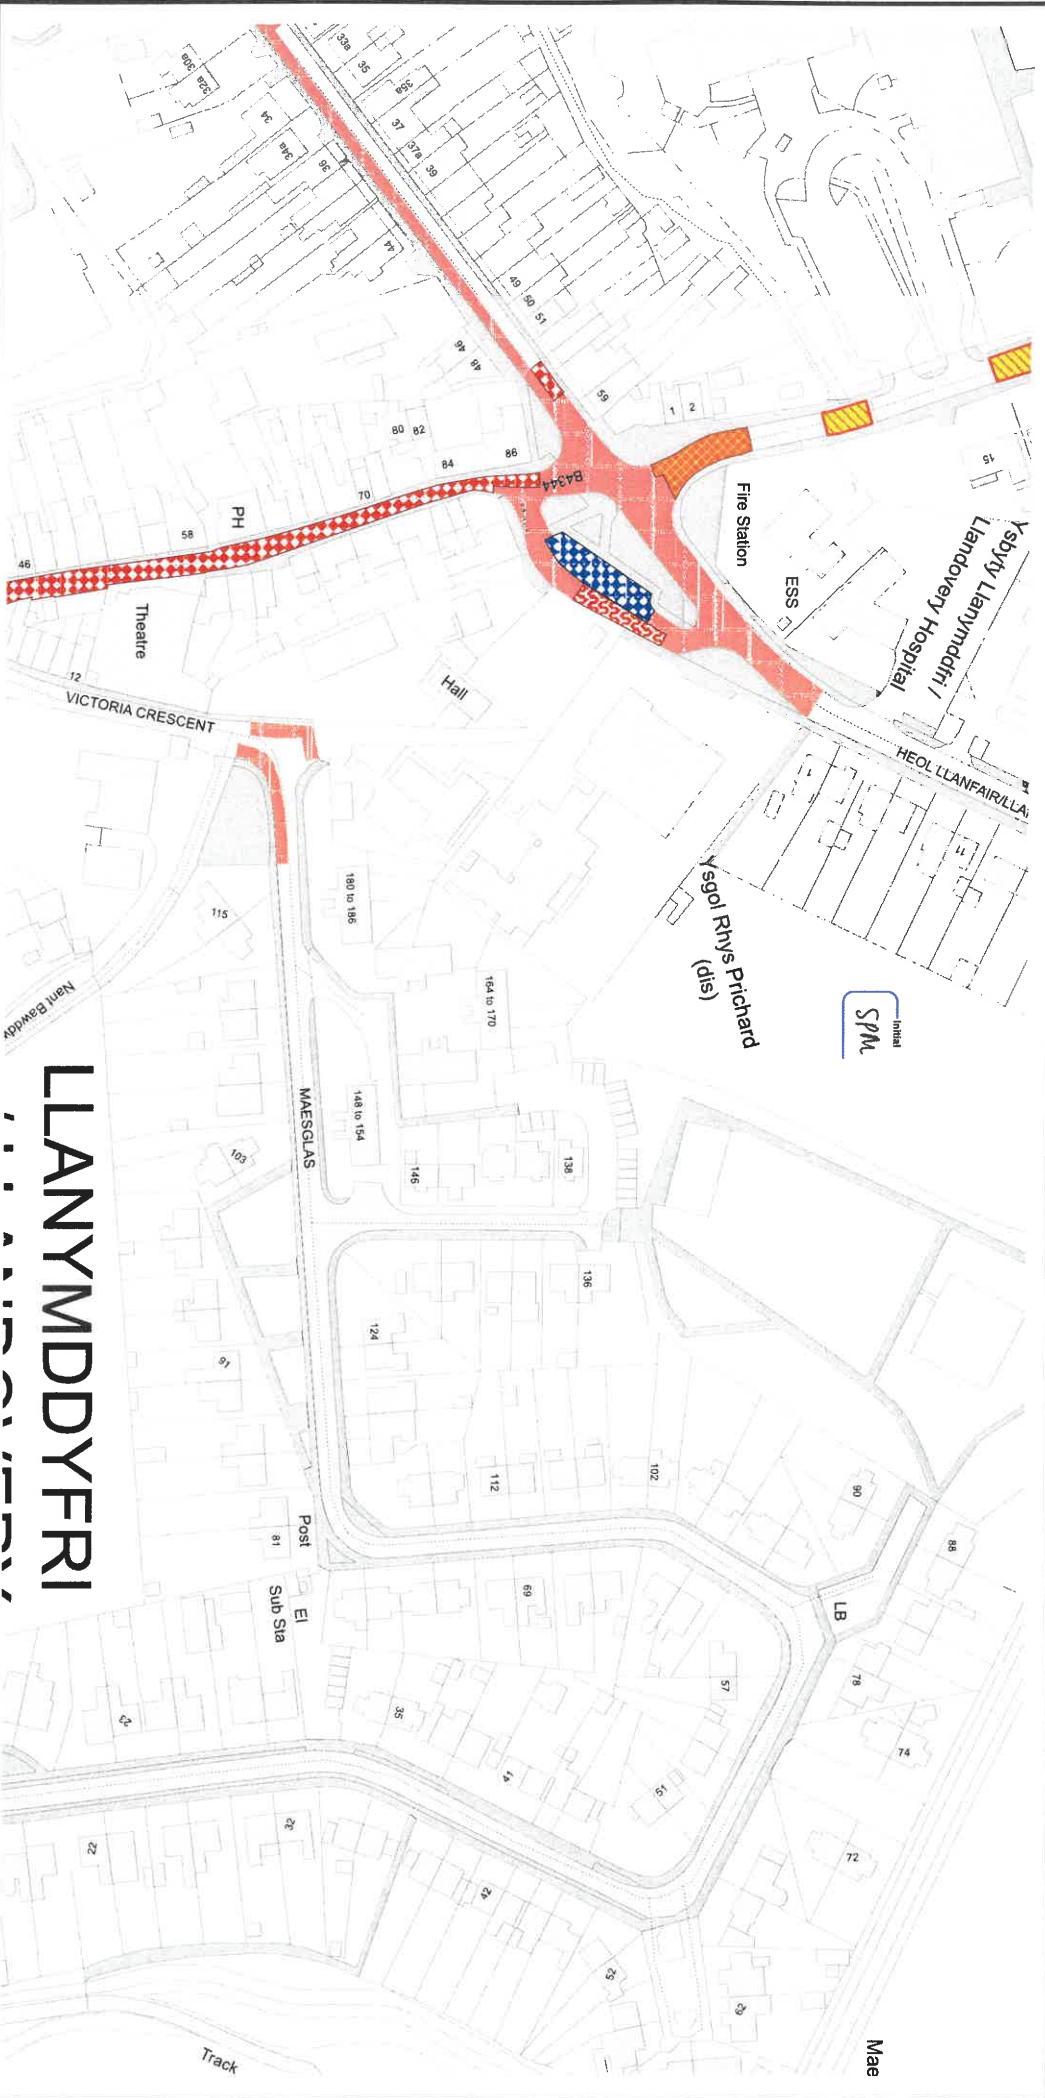

Cyngor Sir Gâr
Carmarthenshire County Council
Parc Mlyrddin,
Maun Dew / Richmond Terrace,
Caerfyrddin / Carmarthen
SA31 1HQ

Cyf. Tell / Tile ref.	EK79
Statws / Status	ARFAETHEDIG PROPOSED
Rhif adolygiad / Revision no.	1
Dyddiad gweithredol / Operative date	13/06/2025
Graddfa / Scale	1 : 1250

EK78

E779



EK80

CYFEIRIADAU TEILS CYFAGOS
ADJACENT TILE REFERENCES

GORCHYMYN / ORDER:

GORCHYMYN SIR GAERFYRDDIN (AC
EITHRIO CAERFYRDDIN, LLANELLA
RHIFYDAM) (GWAHARDIAD ARBROFOL
AR AROS A MANNAU PARCIO AR Y STRYD)
2025

THE COUNTY OF CARMARTHENSHIRE
(WITH THE EXCEPTION OF CARMARTHEN,
LLANELLI AND AMMANFORD)
(EXPERIMENTAL PROHIBITION OF
WAITING AND STREET PARKING PLACES)
ORDER 2025

(c) Hawtiraft y Goron a hawliau cronfa ddata 2024
Arolwg Ordnans ACO000810849 / (c) Crown copyright and
database rights 2024 Ordnance Survey ACO000810849

Allwedd i'r mathau o gyfyngiadau a ddangosir \ Key to restriction types displayed

LLANYMDYFRI

 Dim aros Llun-Gwe 8am-5pm/No waiting **Monday** Parking zones

 Dim aros 8am-5pm

 Dim aros Llun-Sad 8am-6pm/No waiting Mon-Sat 8am-6pm

 Dim aros Llun-Sad 9am-6pm/No waiting Mon-Sat 9am-6pm

 Dim aros, llwytho a ddiwytho Llun-Gwe 8am-5pm/ No Waiting, Loading and Unloading Mon-Fri 8am-5pm

 Dim aros unrhyw bryd/No waiting at any time

 Parcio am Gyfnod Cyfyngedig Llun-Gwe 8am-5pm 30 mun dim dychwelyd o fewn 30 mun/Time Limited Parking Mon-Fri 8am-5pm 30 Mins No Return 30 Mins

