


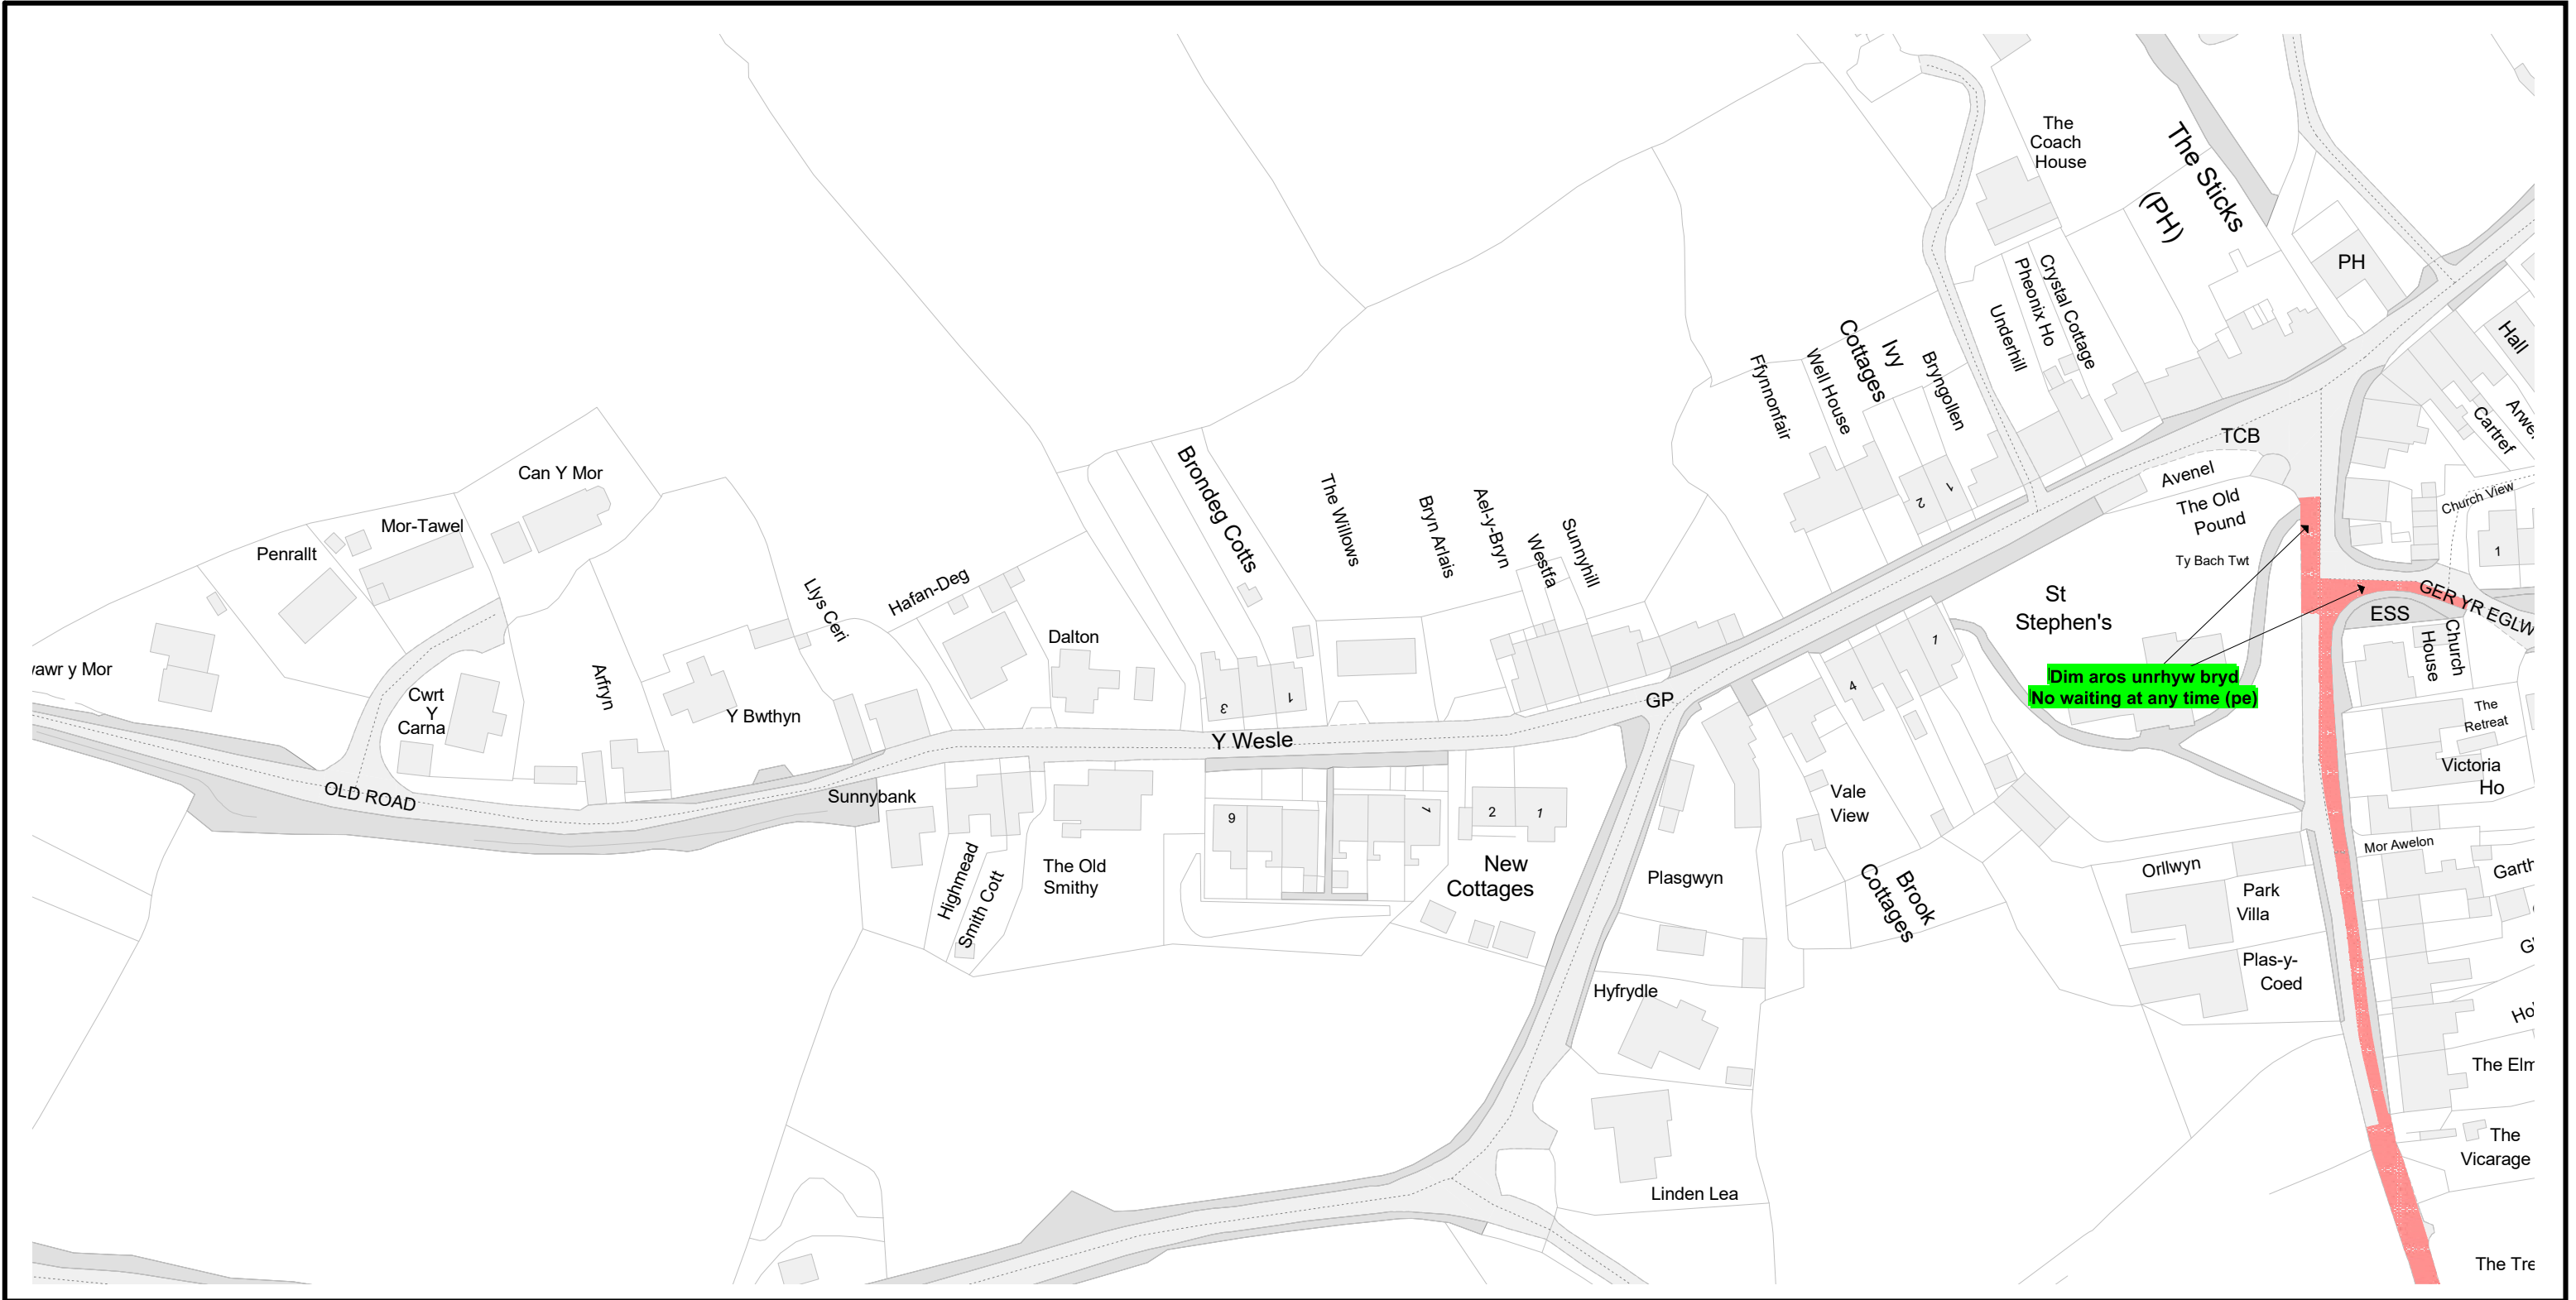



Cyngor Sir Gâr
Carmarthenshire County Council

Cyngor Sir Gâr
Carmarthenshire County Council

Cyngor Sir Gâr
Carmarthenshire County Council
Parc Myrddin,
Waun Dew / Richmond Terrace,
Caerfyrddin / Carmarthen
SA31 1HQ

Cyf. Teil / Tile ref.	BE175	 BE176 CYFEIRIADAU TEILS CYFAGOS ADJACENT TILE REFERENCES
Statws / Status	ARFAETHEDIG PROPOSED	
Rhif adolygiad / Revision no.	6	
Dyddiad gweithredol / Operative date	27/06/2025	
Graddfa / Scale	1 : 1250	

GORCHYMYN / ORDER:

GORCHYMYN SIR GAERFYRDDIN (AC EITHRIO CAERFYRDDIN, LLANELLI A RHYDAMAN) (GWAHARDDIAD ARBROFOL AR AROS A MANNAU PARCIO AR Y STRYD) 2025

THE COUNTY OF CARMARTHENSHIRE (WITH THE EXCEPTION OF CARMARTHEN, LLANELLI AND AMMANFORD) (EXPERIMENTAL PROHIBITION OF WAITING AND STREET PARKING PLACES) ORDER 2025

(c) Hawlfraint y Goron a hawliau cronfa ddata 2024
Arolwg Ordnans AC0000810849 / (c) Crown copyright and database rights 2024 Ordnance Survey AC0000810849

Allwedd i'r mathau o gyfyngiadau a ddangosir \ Key to restriction types displayed



Dim aros unrhyw bryd/No waiting at any time

Labels:



Proposed item




Proposed experimental or temporary item



Parking zones



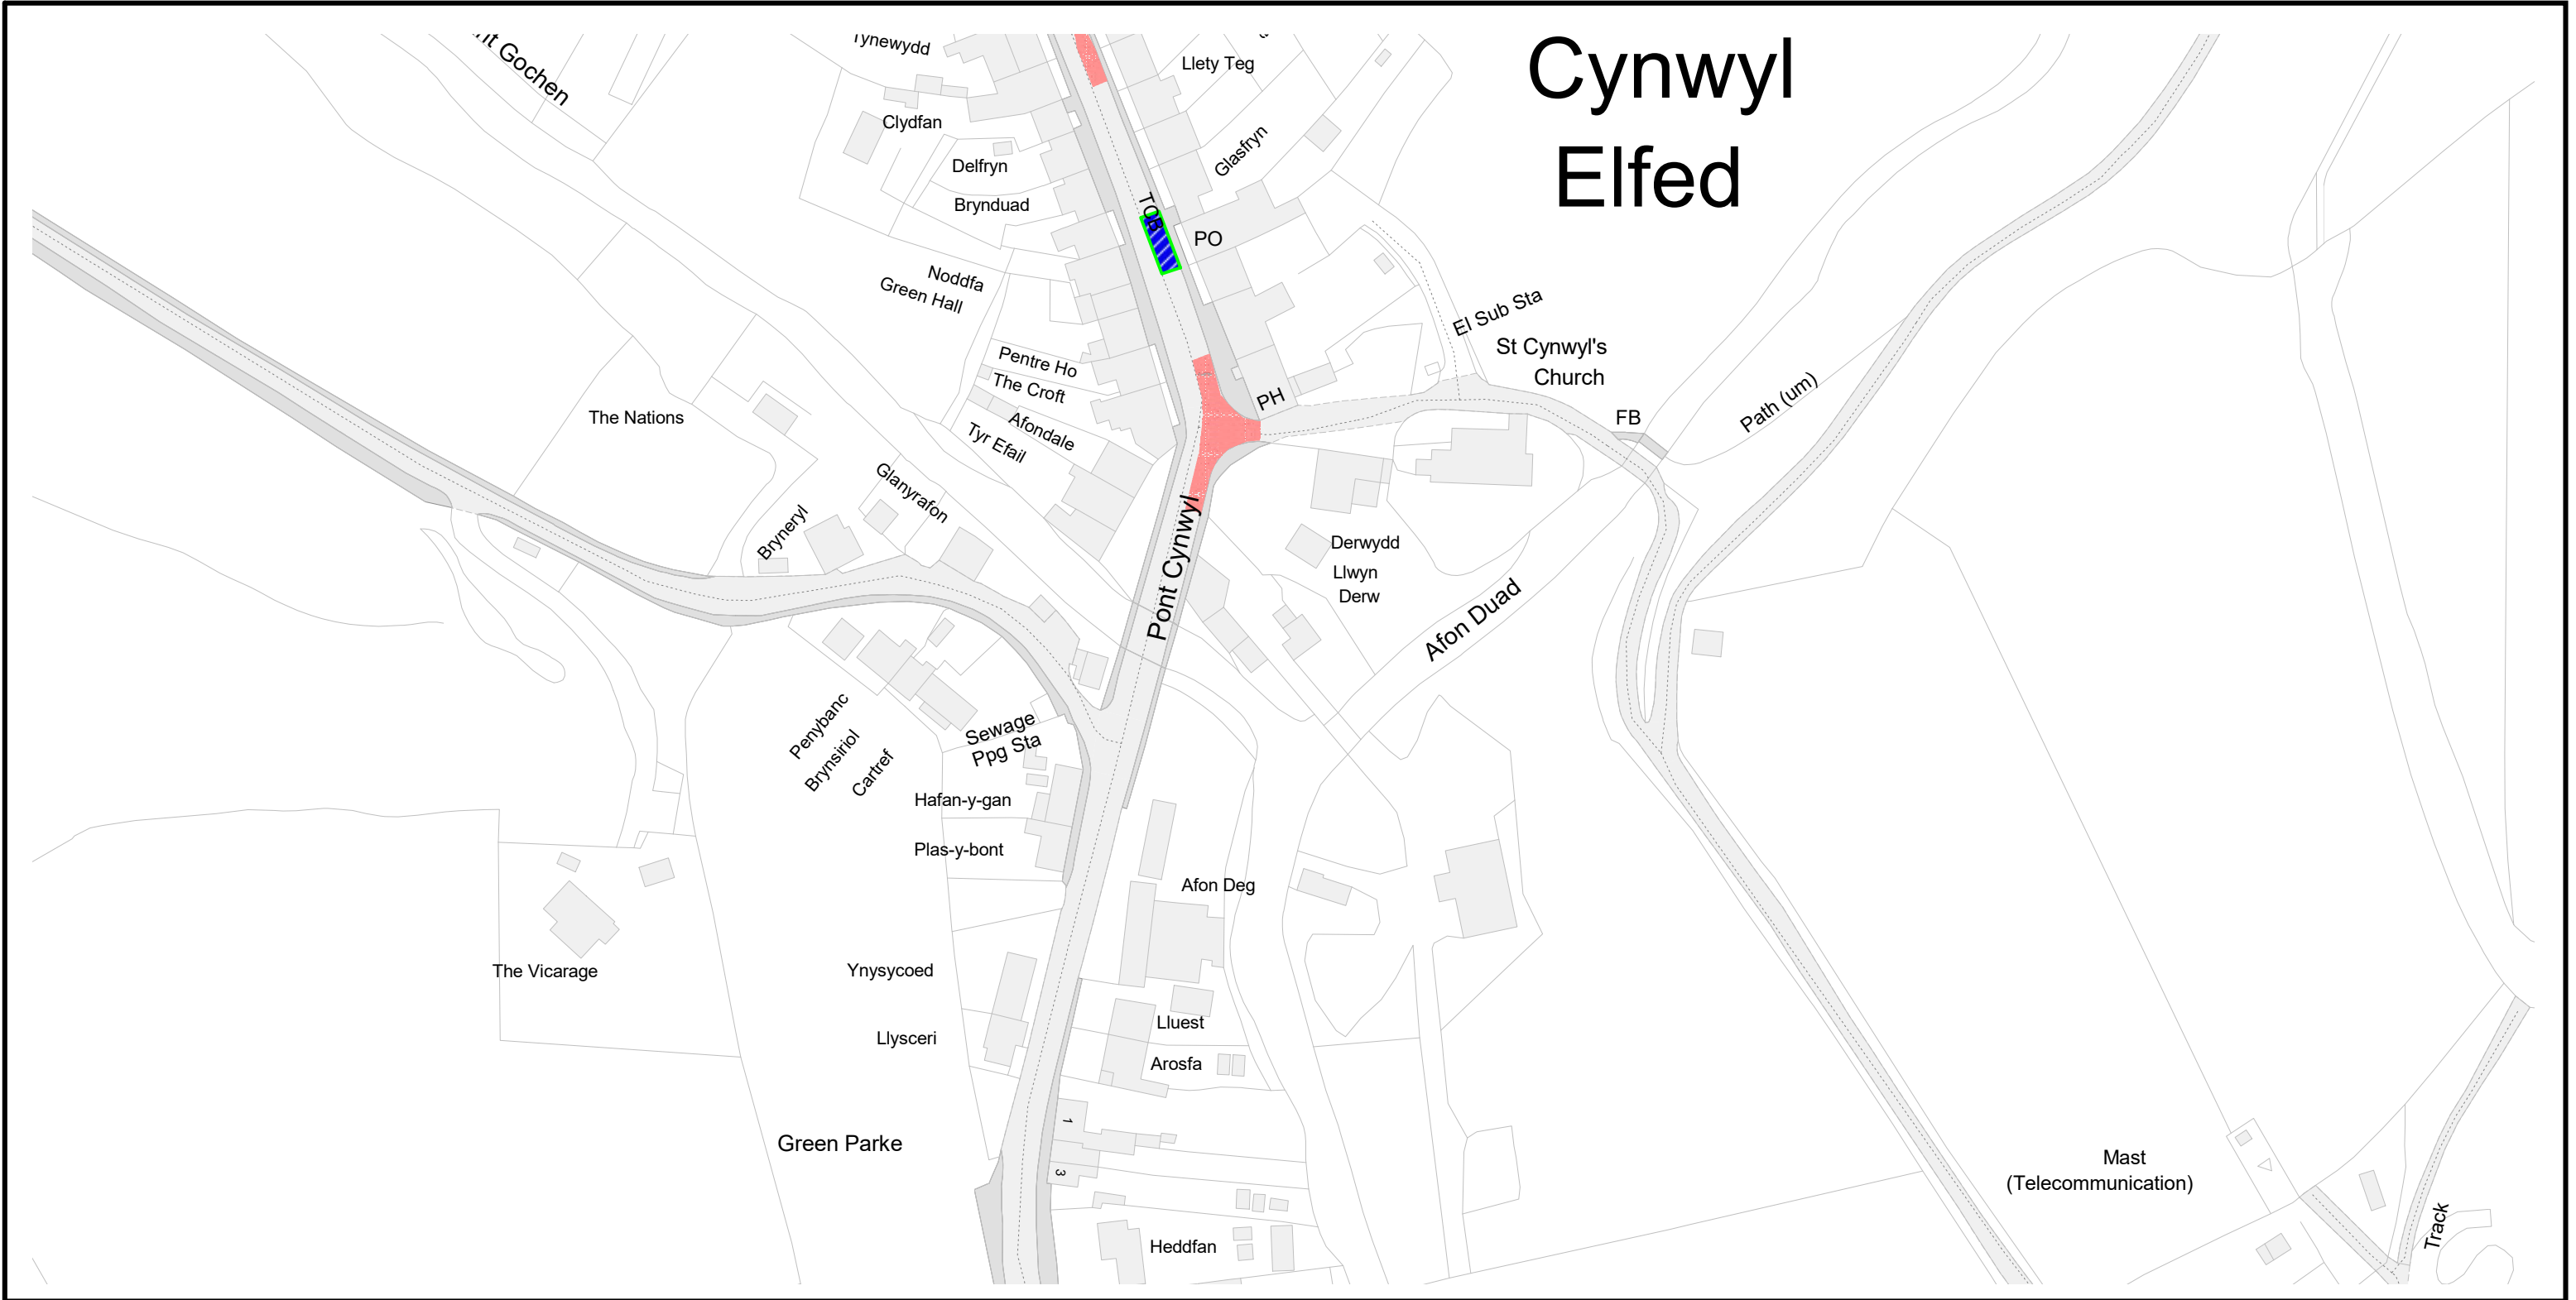



Cyngor Sir Gâr
Carmarthenshire County Council

Parc Myrddin,
Waun Dew / Richmond Terrace,
Caerfyrddin / Carmarthen
SA31 1HQ

Cyf. Teil / Tile ref.	BJ108	BJ107  CYFEIRIADAU TEILS CYFAGOS ADJACENT TILE REFERENCES
Statws / Status	ARFAETHEDIG PROPOSED	
Rhif adolygiad / Revision no.	2	
Dyddiad gweithredol / Operative date	13/06/2025	
Graddfa / Scale	1 : 1250	

GORCHYMYN / ORDER:

GORCHYMYN SIR GAERFYRDDIN (AC EITHRIO CAERFYRDDIN, LLANELLI A RHYDAMAN) (GWAHARDDIAD ARBROFOL AR AROS A MANNAU PARCIO AR Y STRYD) 2025

THE COUNTY OF CARMARTHENSHIRE (WITH THE EXCEPTION OF CARMARTHEN, LLANELLI AND AMMANFORD) (EXPERIMENTAL PROHIBITION OF WAITING AND STREET PARKING PLACES) ORDER 2025

(c) Hawlfraint y Goron a hawliau cronfa ddata 2024
Arolwg Ordnans AC0000810849 / (c) Crown copyright and database rights 2024 Ordnance Survey AC0000810849

Allwedd i'r mathau o gyfyngiadau a ddangosir \ Key to restriction types displayed



Dim aros unrhyw bryd/No waiting at any time




Parcio am Gyfnod Cyfyngedig 20 mun dim dychwelyd o fewn 20 mun/Time Limited Parking 20 Mins No Return 20 Mins



Parking zones



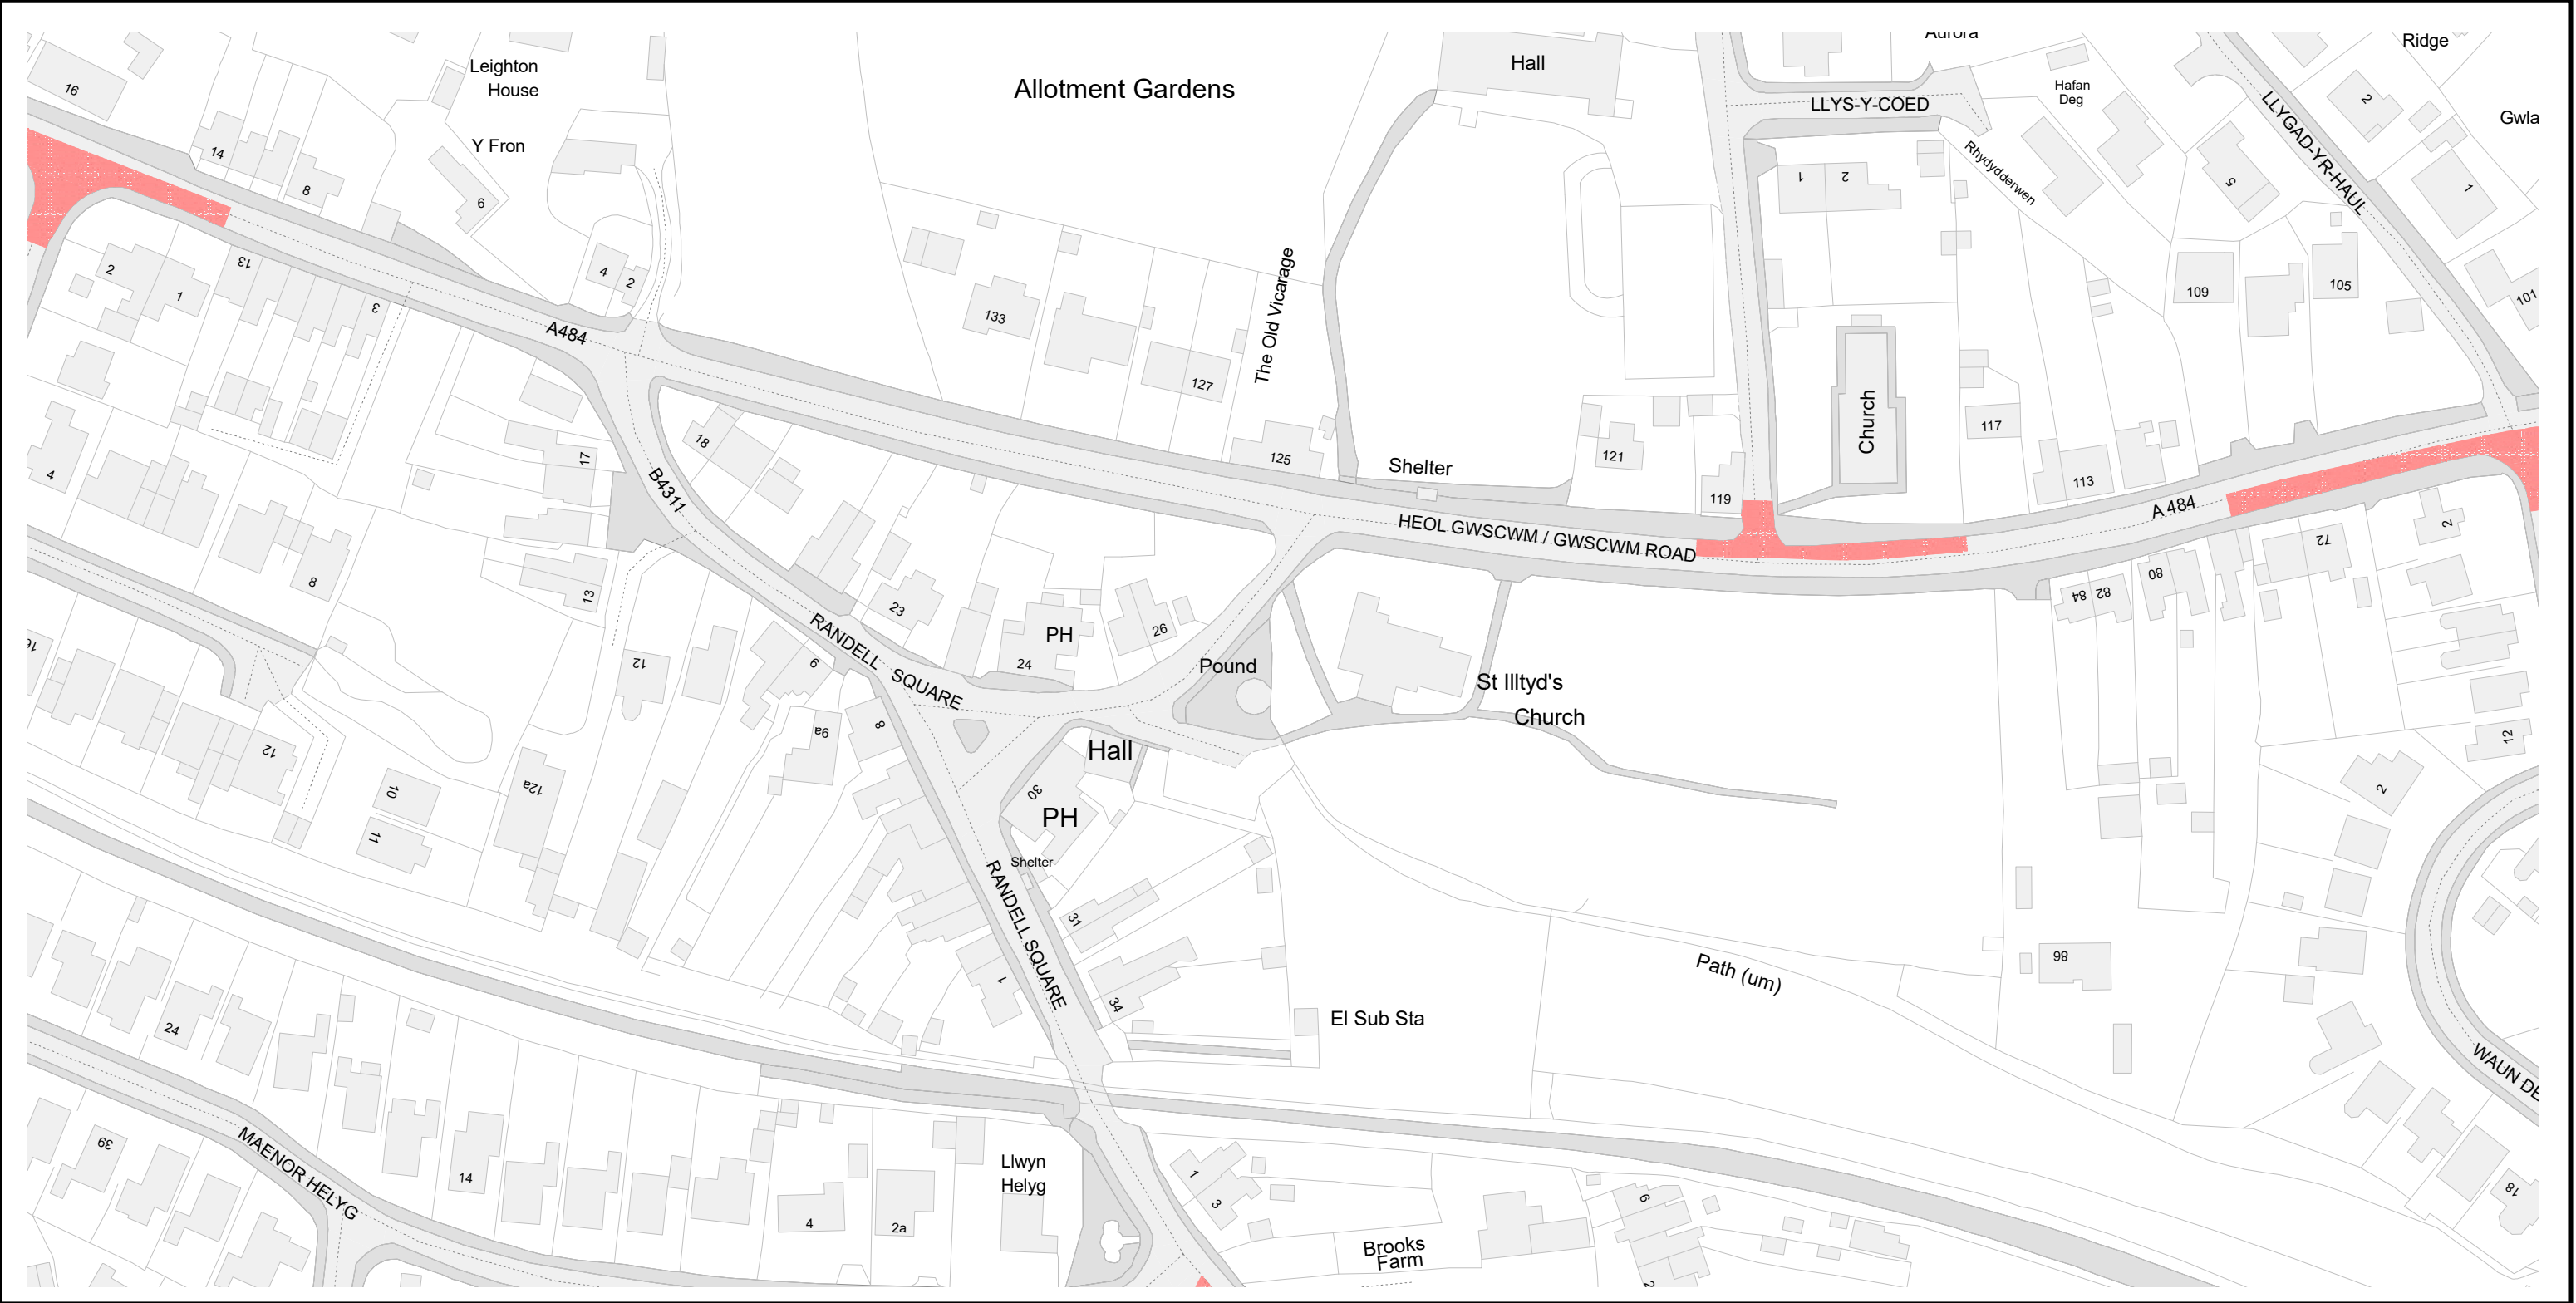



Cyngor Sir Gâr
Carmarthenshire County Council

Parc Myrddin,
Waun Dew / Richmond Terrace,
Caerfyrddin / Carmarthen
SA31 1HQ

Cyf. Teil / Tile ref.	BU213
Statws / Status	ARFAETHEDIG PROPOSED
Rhif adolygiad / Revision no.	5
Dyddiad gweithredol / Operative date	13/06/2025
Graddfa / Scale	1 : 1250

BT213

BV213

BU214

CYFEIRIADAU TEILS CYFAGOS
ADJACENT TILE REFERENCES

GORCHYMYN / ORDER:

GORCHYMYN SIR GAERFYRDDIN (AC EITHRIO CAERFYRDDIN, LLANELLI A RHYDAMAN) (GWAHARDDIAD ARBROFOL AR AROS A MANNAU PARCIO AR Y STRYD) 2025

THE COUNTY OF CARMARTHENSHIRE (WITH THE EXCEPTION OF CARMARTHEN, LLANELLI AND AMMANFORD) (EXPERIMENTAL PROHIBITION OF WAITING AND STREET PARKING PLACES) ORDER 2025

(c) Hawlfraint y Goron a hawliau cronfa ddata 2024
Arolwg Ordnans AC0000810849 / (c) Crown copyright and database rights 2024 Ordnance Survey AC0000810849

Allwedd i'r mathau o gyfyngiadau a ddangosir \ Key to restriction types displayed




Dim aros unrhyw bryd/No waiting at any time



Parking zones



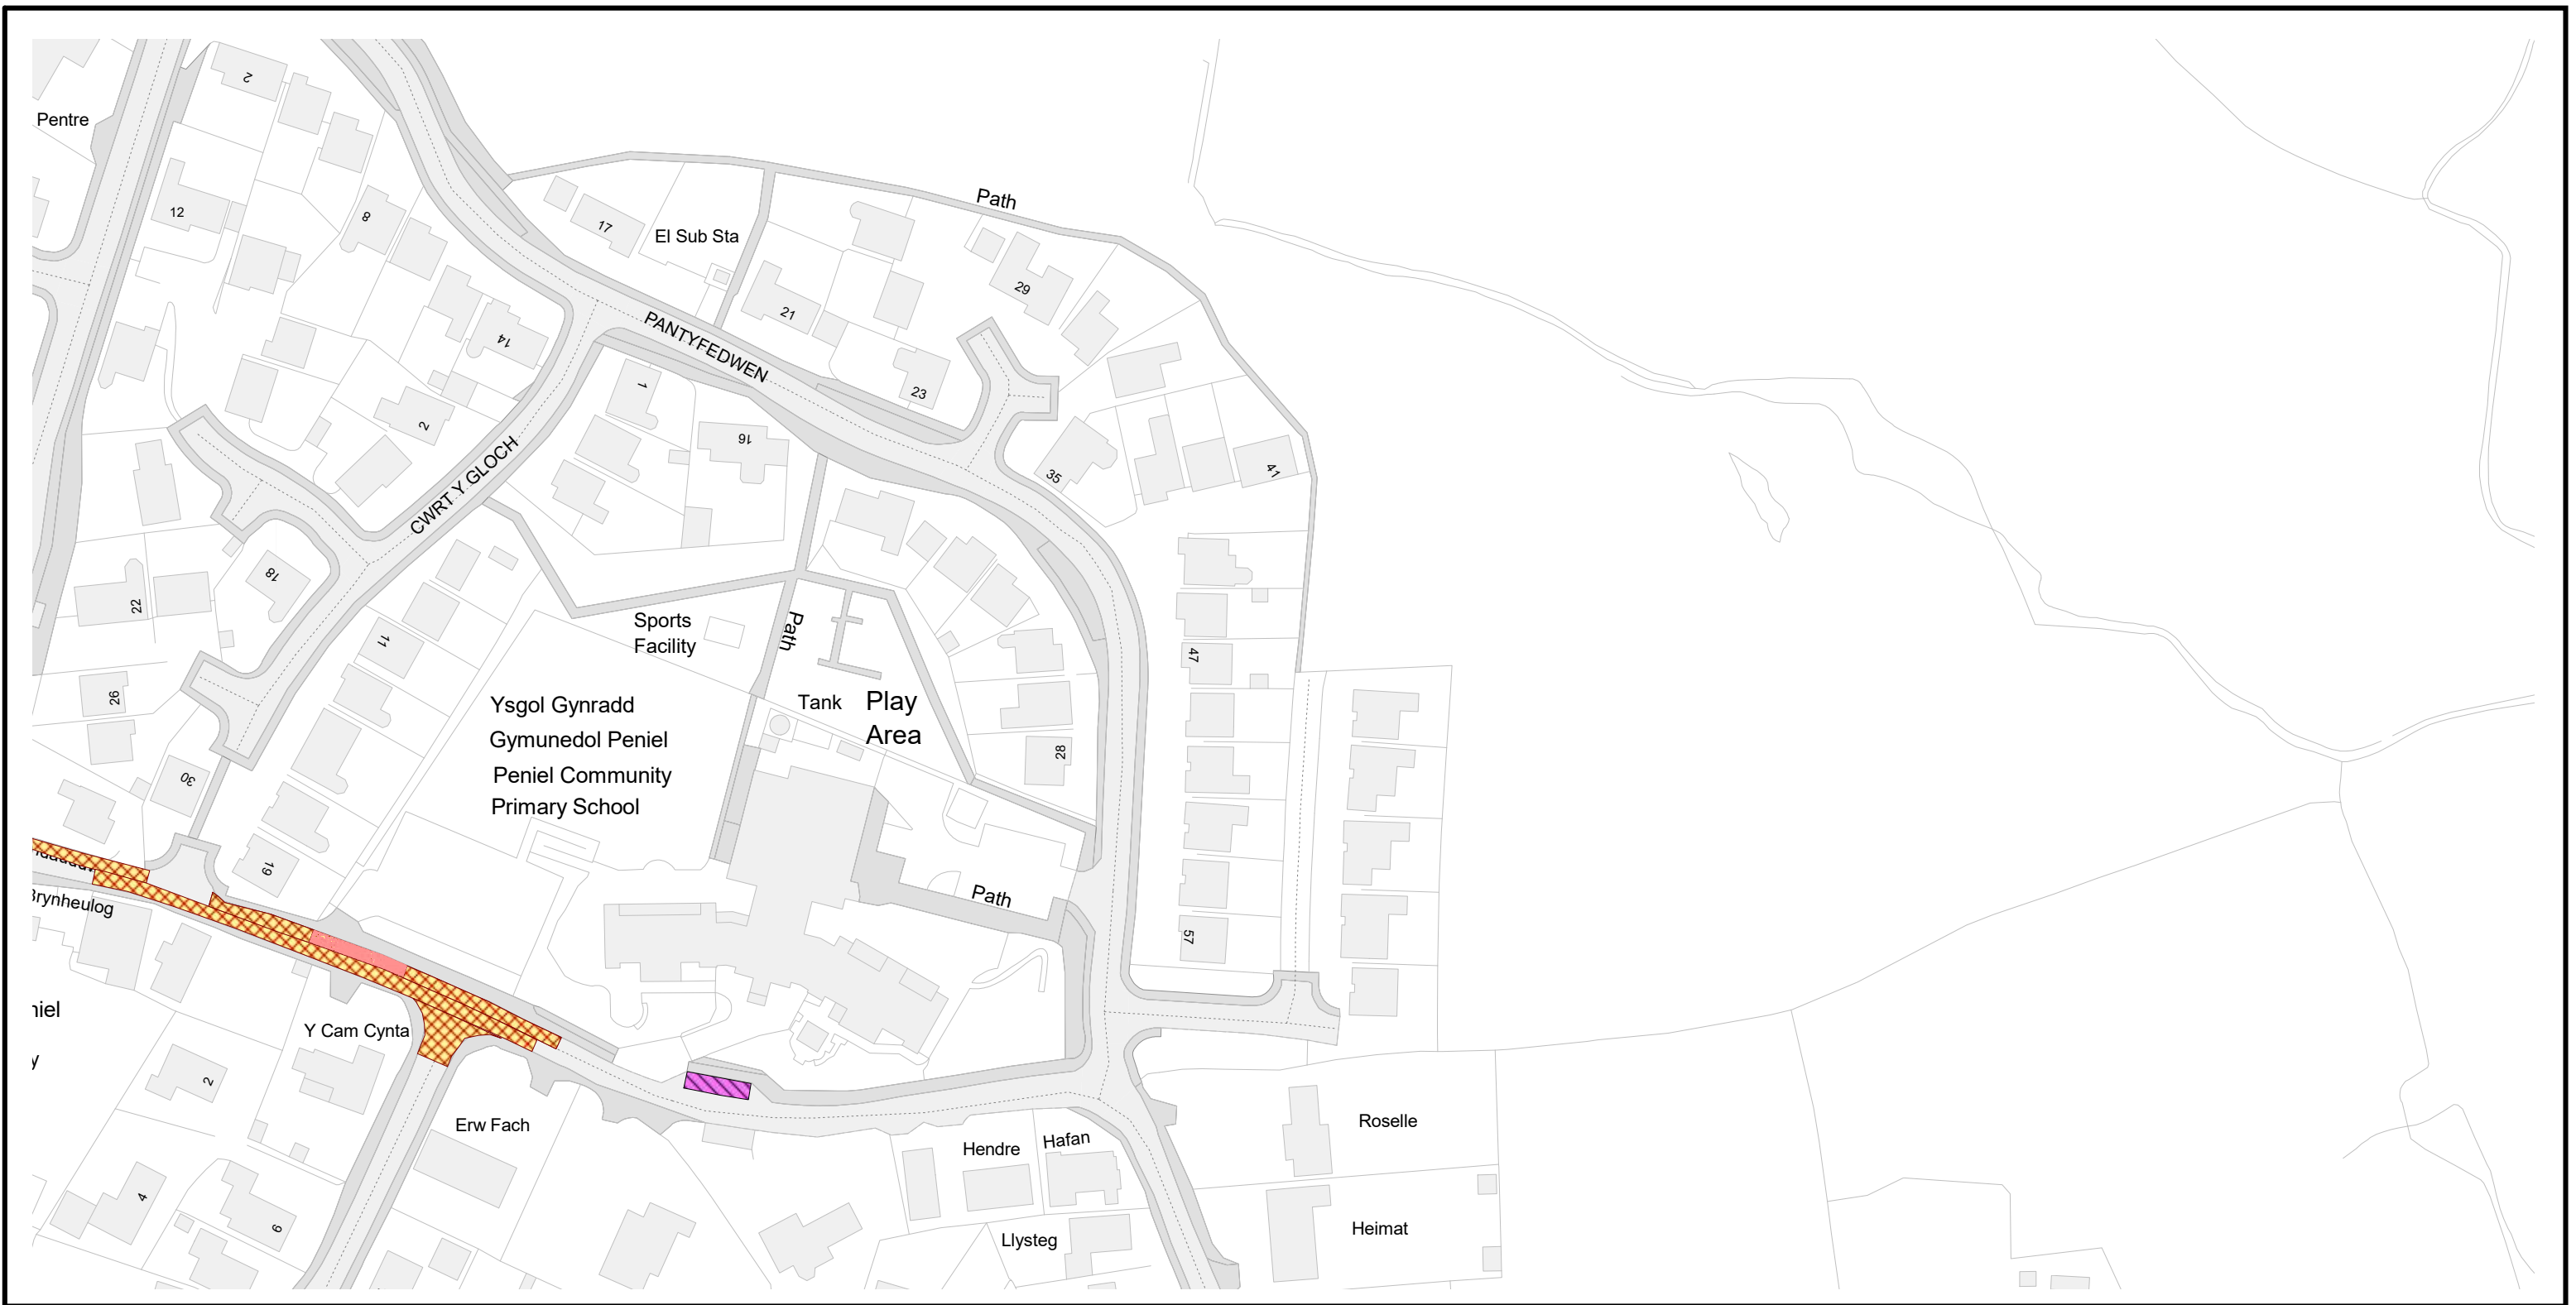



Cyngor Sir Gâr
Carmarthenshire County Council
Parc Myrddin,
Waun Dew / Richmond Terrace,
Caerfyrddin / Carmarthen
SA31 1HQ

Cyf. Teil / Tile ref.	BW121
Statws / Status	ARFAETHEDIG PROPOSED
Rhif adolygiad / Revision no.	8
Dyddiad gweithredol / Operative date	13/06/2025
Graddfa / Scale	1 : 1250

BW120

BV121

BW122

CYFEIRIADAU TEILS CYFAGOS
ADJACENT TILE REFERENCES

GORCHYMYN / ORDER:
GORCHYMYN SIR GAERFYRDDIN (AC EITHRIO CAERFYRDDIN, LLANELLI A RHYDAMAN) (GWAHARDDIAD ARBROFOL AR AROS A MANNAU PARCIO AR Y STRYD) 2025

THE COUNTY OF CARMARTHENSHIRE (WITH THE EXCEPTION OF CARMARTHEN, LLANELLI AND AMMANFORD) (EXPERIMENTAL PROHIBITION OF WAITING AND STREET PARKING PLACES) ORDER 2025

(c) Hawlfraint y Goron a hawliau cronfa ddata 2024
Arolwg Ordnans AC0000810849 / (c) Crown copyright and database rights 2024 Ordnance Survey AC0000810849

Allwedd i'r mathau o gyfyngiadau a ddangosir \ Key to restriction types displayed


Deiliaid bathodyn anabledd yn unig/Disabled badge holders only

Dim aros unrhyw bryd/No waiting at any time

Dim aros Dim llwytho unrhyw bryd/No waiting No Loading At Any Time

Parking zones



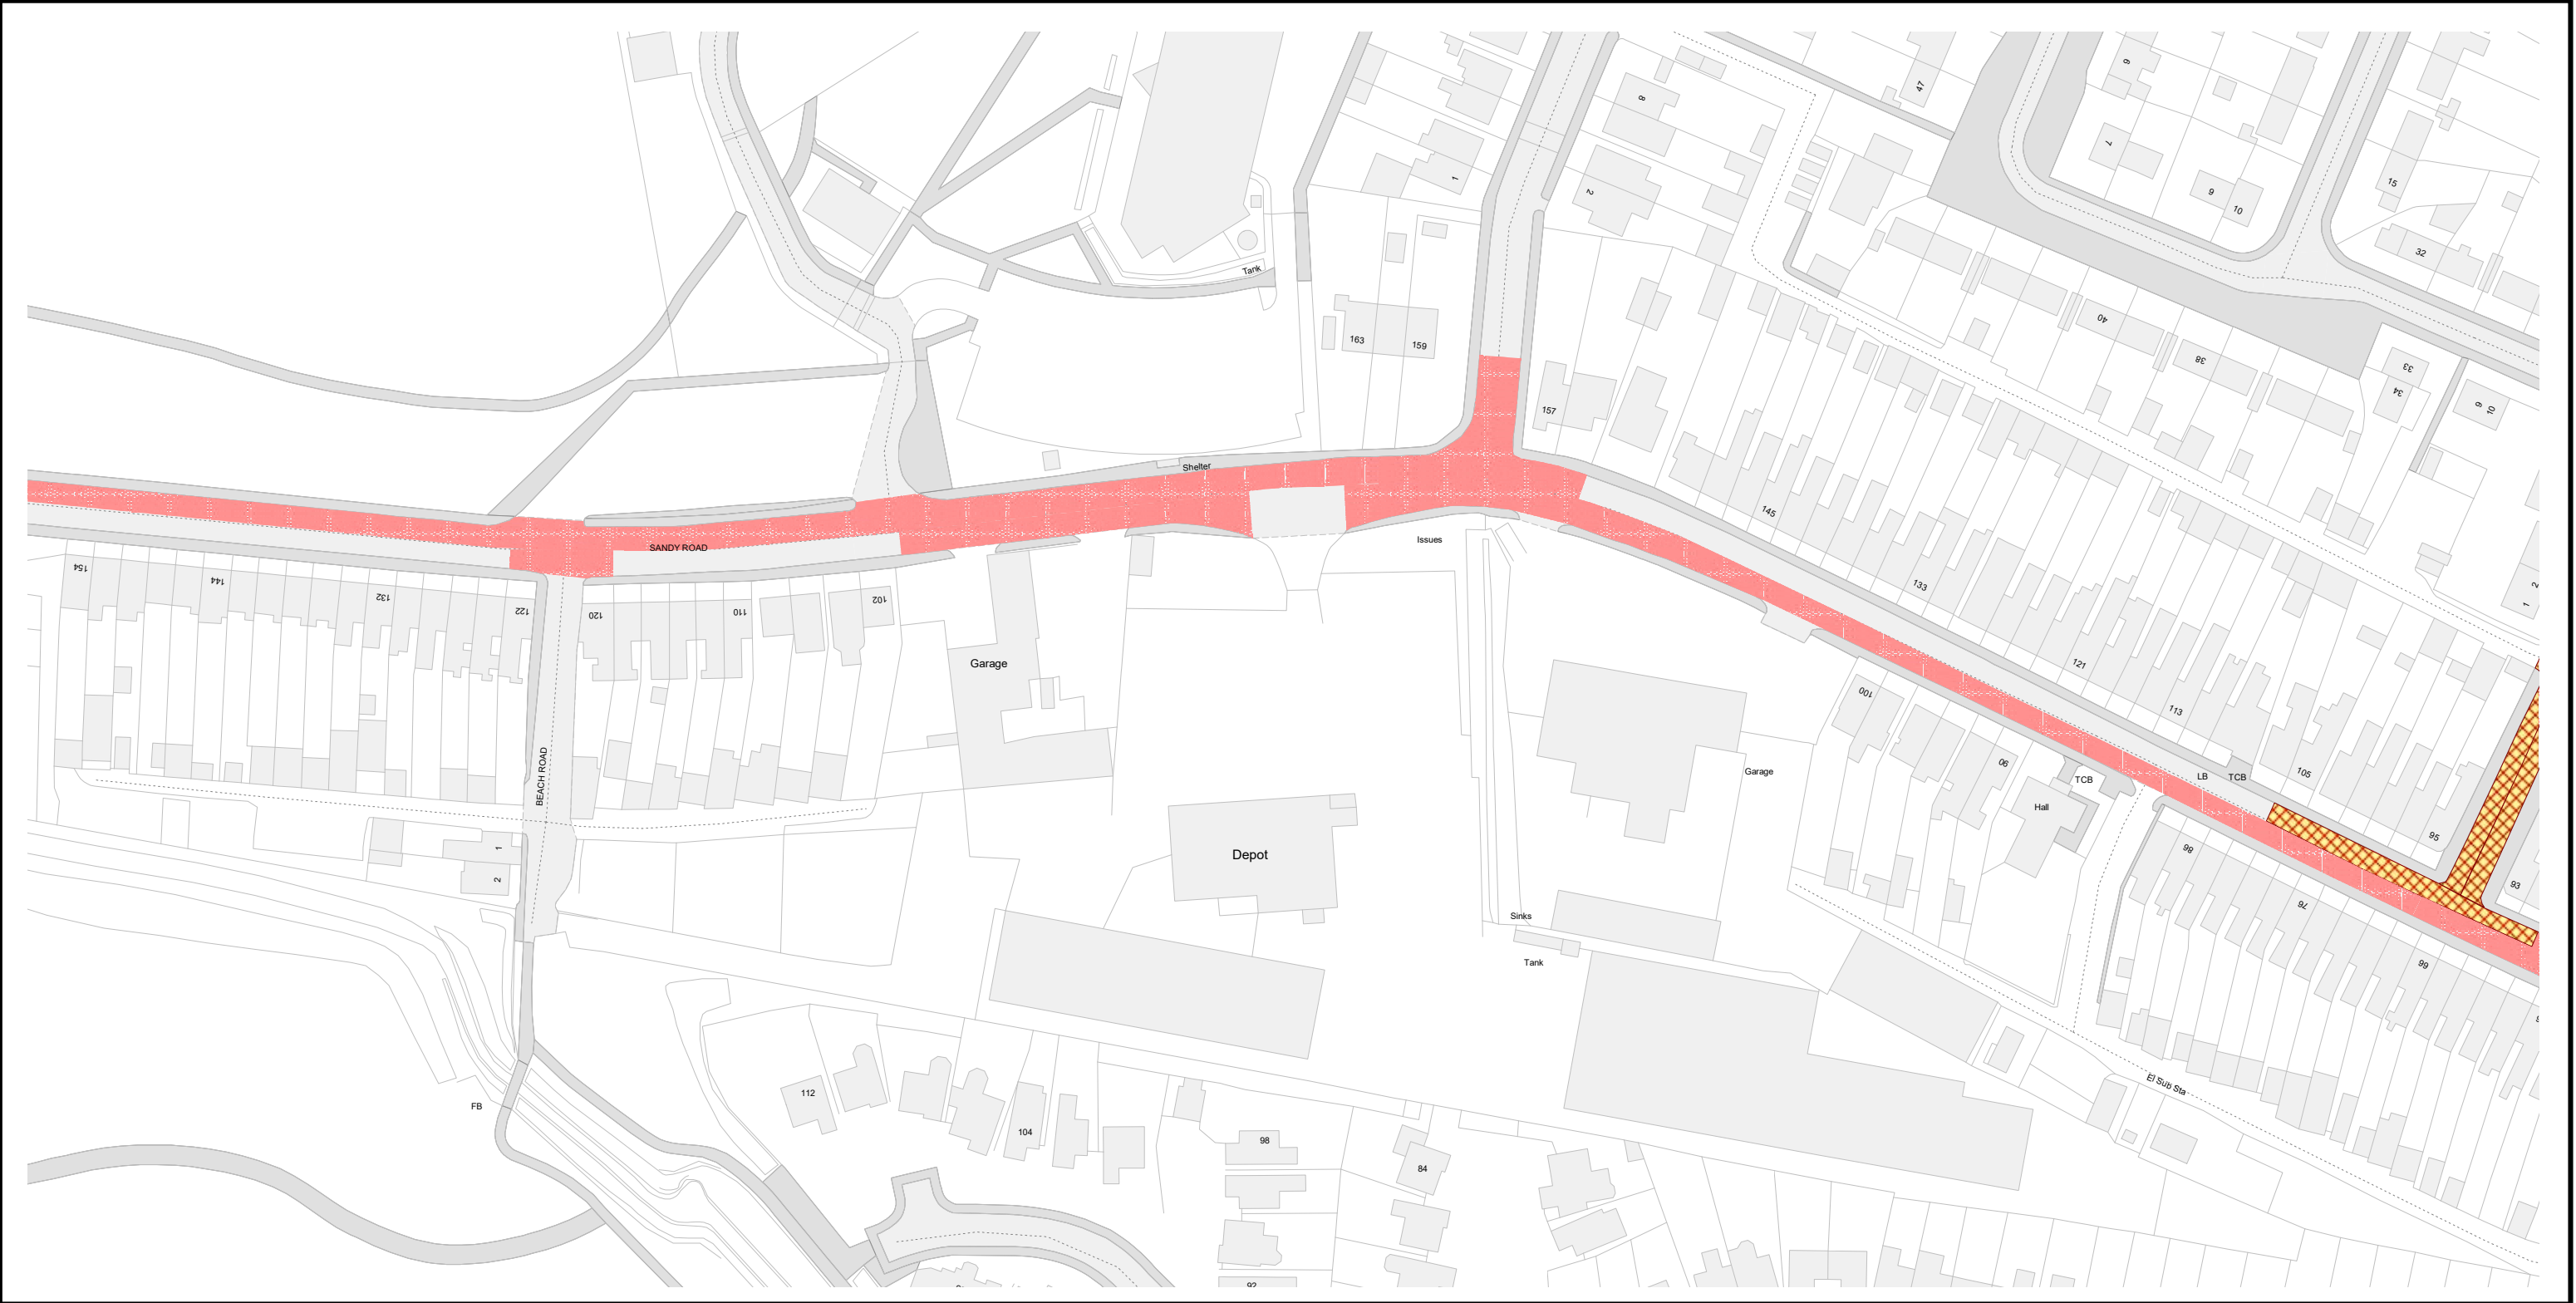



Cyngor Sir Gâr
Carmarthenshire County Council
Parc Myrddin,
Waun Dew / Richmond Terrace,
Caerfyrddin / Carmarthen
SA31 1HQ

CYFEIRIADAU TEILS CYFAGOS
ADJACENT TILE REFERENCES

CH214
CG215  **CI215**

GORCHYMYN / ORDER:

GORCHYMYN SIR GAERFYRDDIN (AC EITHRIO CAERFYRDDIN, LLANELLI A RHYDAMAN) (GWAHARDDIAD ARBROFOL AR AROS A MANNAU PARCIO AR Y STRYD) 2025

THE COUNTY OF CARMARTHENSHIRE (WITH THE EXCEPTION OF CARMARTHEN, LLANELLI AND AMMANFORD) (EXPERIMENTAL PROHIBITION OF WAITING AND STREET PARKING PLACES) ORDER 2025

(c) Hawlfraint y Goron a hawliau cronfa ddata 2024
Arolwg Ordnans AC0000810849 / (c) Crown copyright and database rights 2024 Ordnance Survey AC0000810849

Allwedd i'r mathau o gyfyngiadau a ddangosir \ Key to restriction types displayed

 Dim aros Dim llwytho unrhyw bryd/No waiting No Loading At Any Time

 Dim aros unrhyw bryd/No waiting at any time

 Parking zones

Cyngor Sir Gâr
Carmarthenshire County Council


Statws / Status
ARFAETHEDIG PROPOSED

Rhif adolygiad / Revision no.
5

Dyddiad gweithredol / Operative date
13/06/2025

Graddfa / Scale
1 : 1250



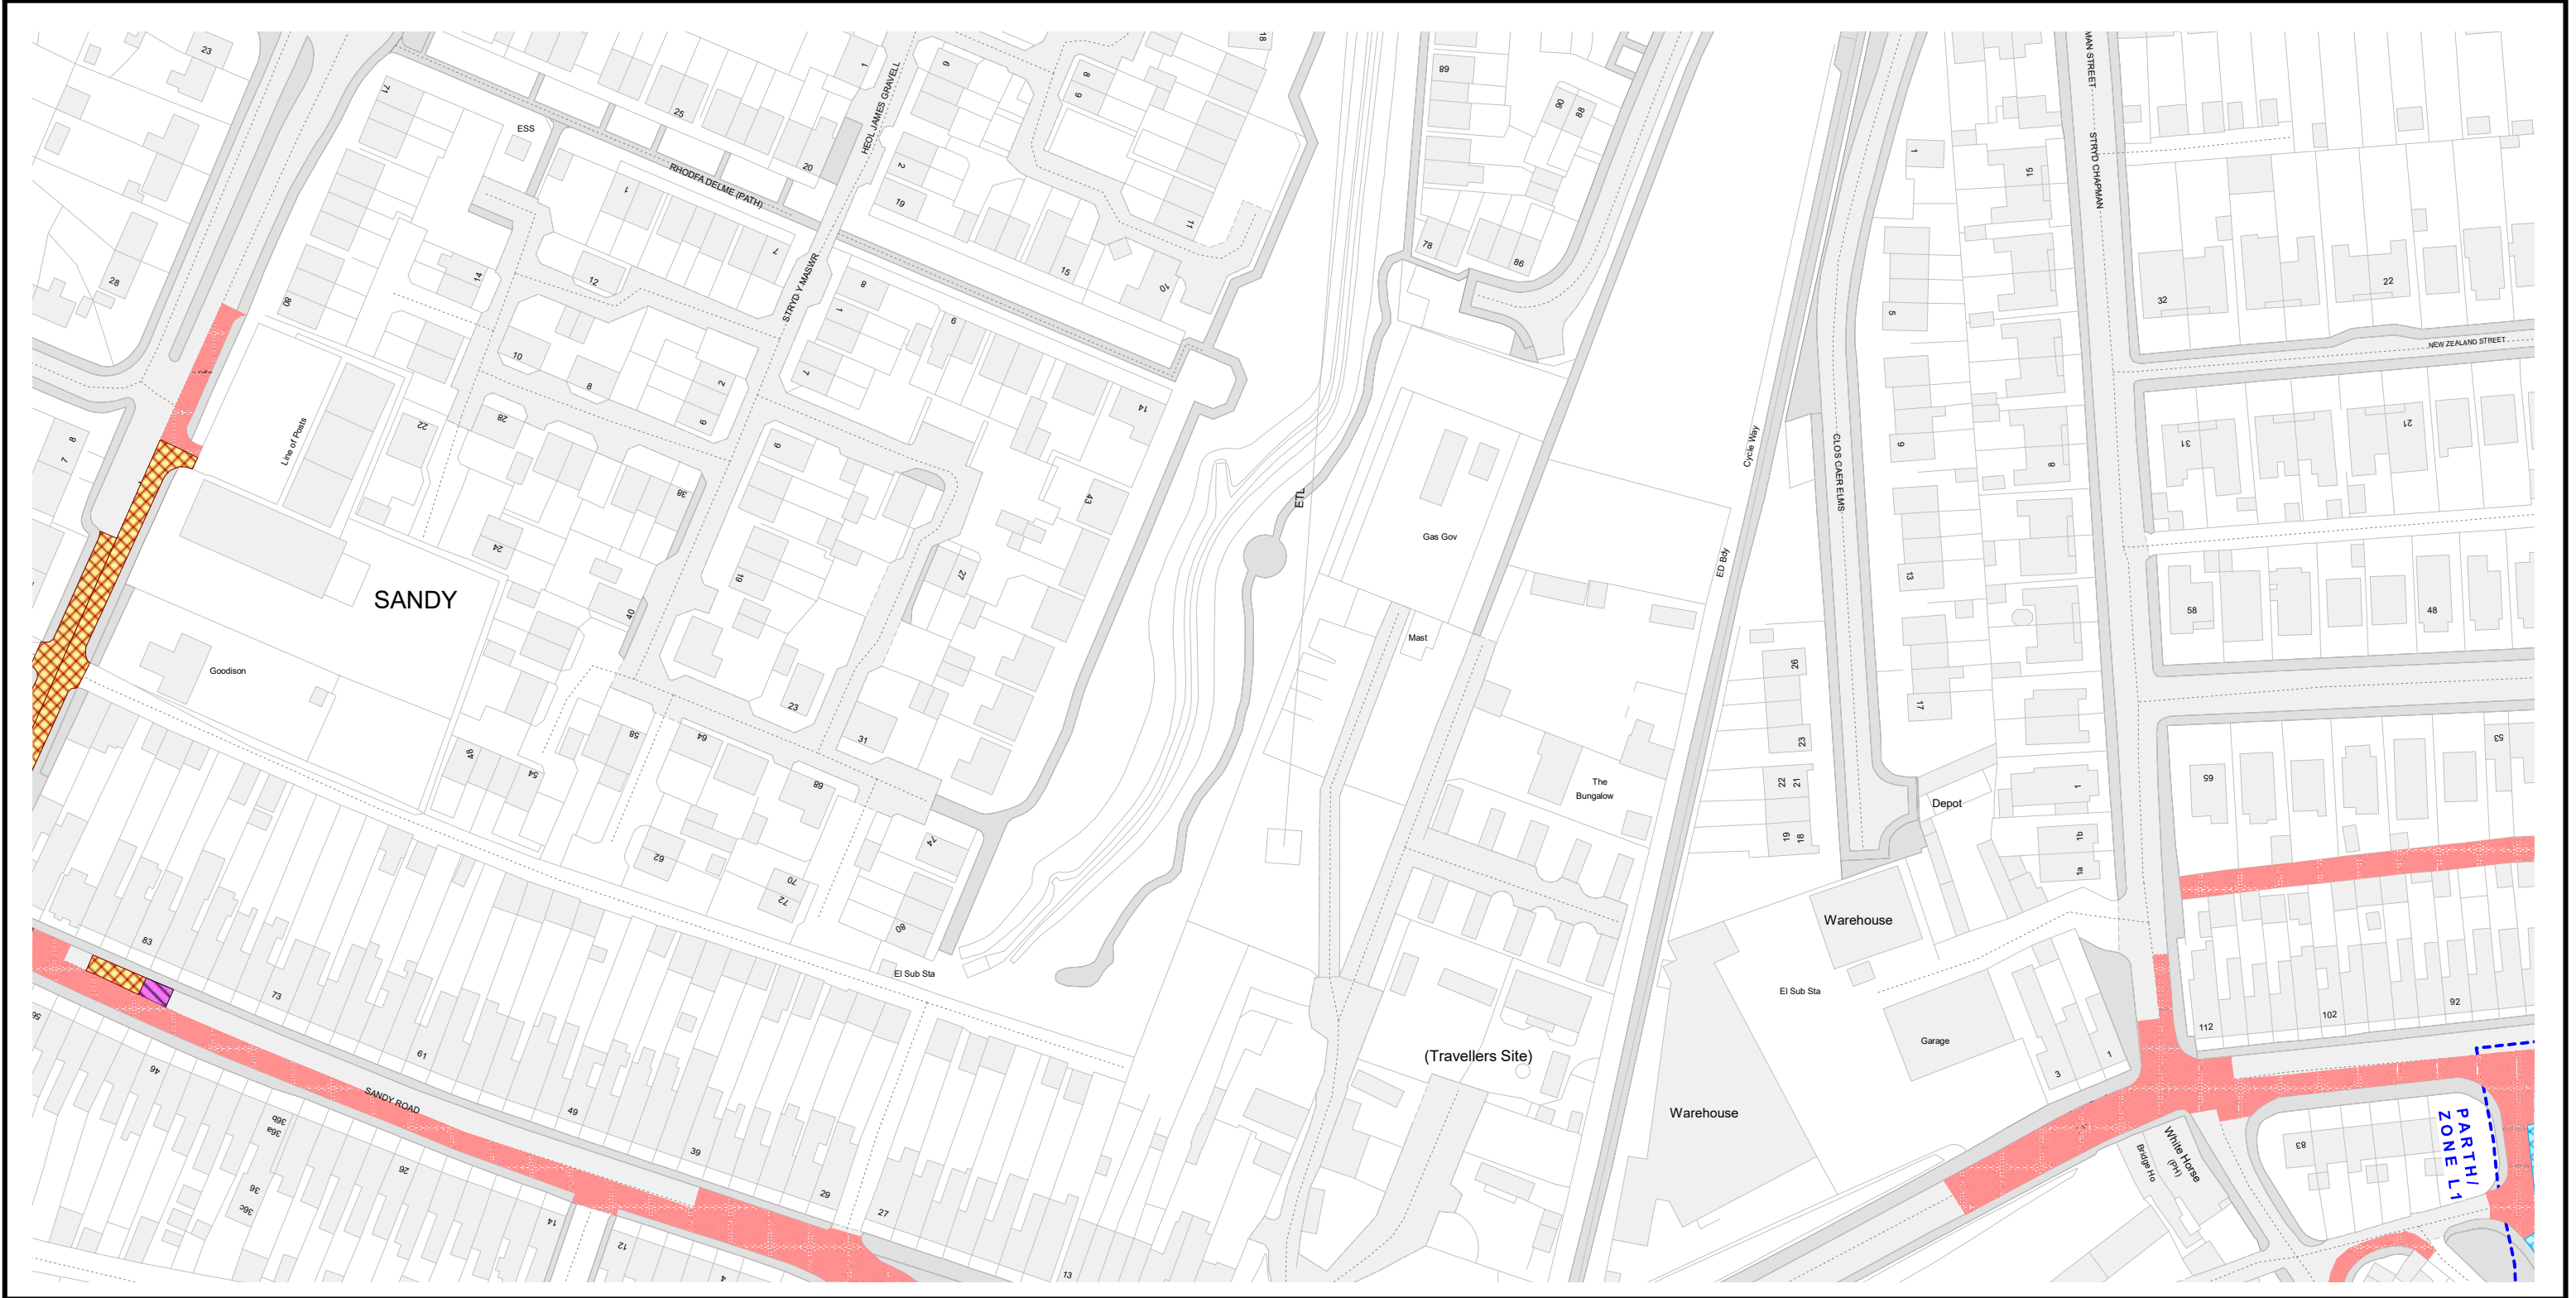



Cyngor Sir Gâr
Carmarthenshire County Council

Cyngor Sir Gâr
Carmarthenshire County Council

Parc Myrddin,
Waun Dew / Richmond Terrace,
Caerfyrddin / Carmarthen
SA31 1HQ

Cyf. Teil / Tile ref.	CI215
Statws / Status	ARFAETHEDIG PROPOSED
Rhif adolygiad / Revision no.	9
Dyddiad gweithredol / Operative date	13/06/2025
Graddfa / Scale	1 : 1250

CH215

CI214

CI216

CJ215

CYFEIRIADAU TEILS CYFAGOS
ADJACENT TILE REFERENCES

GORCHYMYN / ORDER:

GORCHYMYN SIR GAERFYRDDIN (AC EITHRIO CAERFYRDDIN, LLANELLI A RHYDAMAN) (GWAHARDDIAD ARBROFOL AR AROS A MANNAU PARCIO AR Y STRYD) 2025

THE COUNTY OF CARMARTHENSHIRE (WITH THE EXCEPTION OF CARMARTHEN, LLANELLI AND AMMANFORD) (EXPERIMENTAL PROHIBITION OF WAITING AND STREET PARKING PLACES) ORDER 2025

(c) Hawlfraint y Goron a hawliau cronfa ddata 2024
Arolwg Ordnans AC0000810849 / (c) Crown copyright and database rights 2024 Ordnance Survey AC0000810849

Allwedd i'r mathau o gyfyngiadau a ddangosir \ Key to restriction types displayed



Deiliaid bathodyn anabledd yn unig/Disabled badge holders only



Dim aros Dim llwytho unrhyw bryd/No waiting No Loading At Any Time



Dim aros unrhyw bryd/No waiting at any time




Deiliaid trwydded perswyl yn unig Llun-Sad 8am-6pm/Resident permit holders only Mon-Sat 8am-6pm



Parking zones



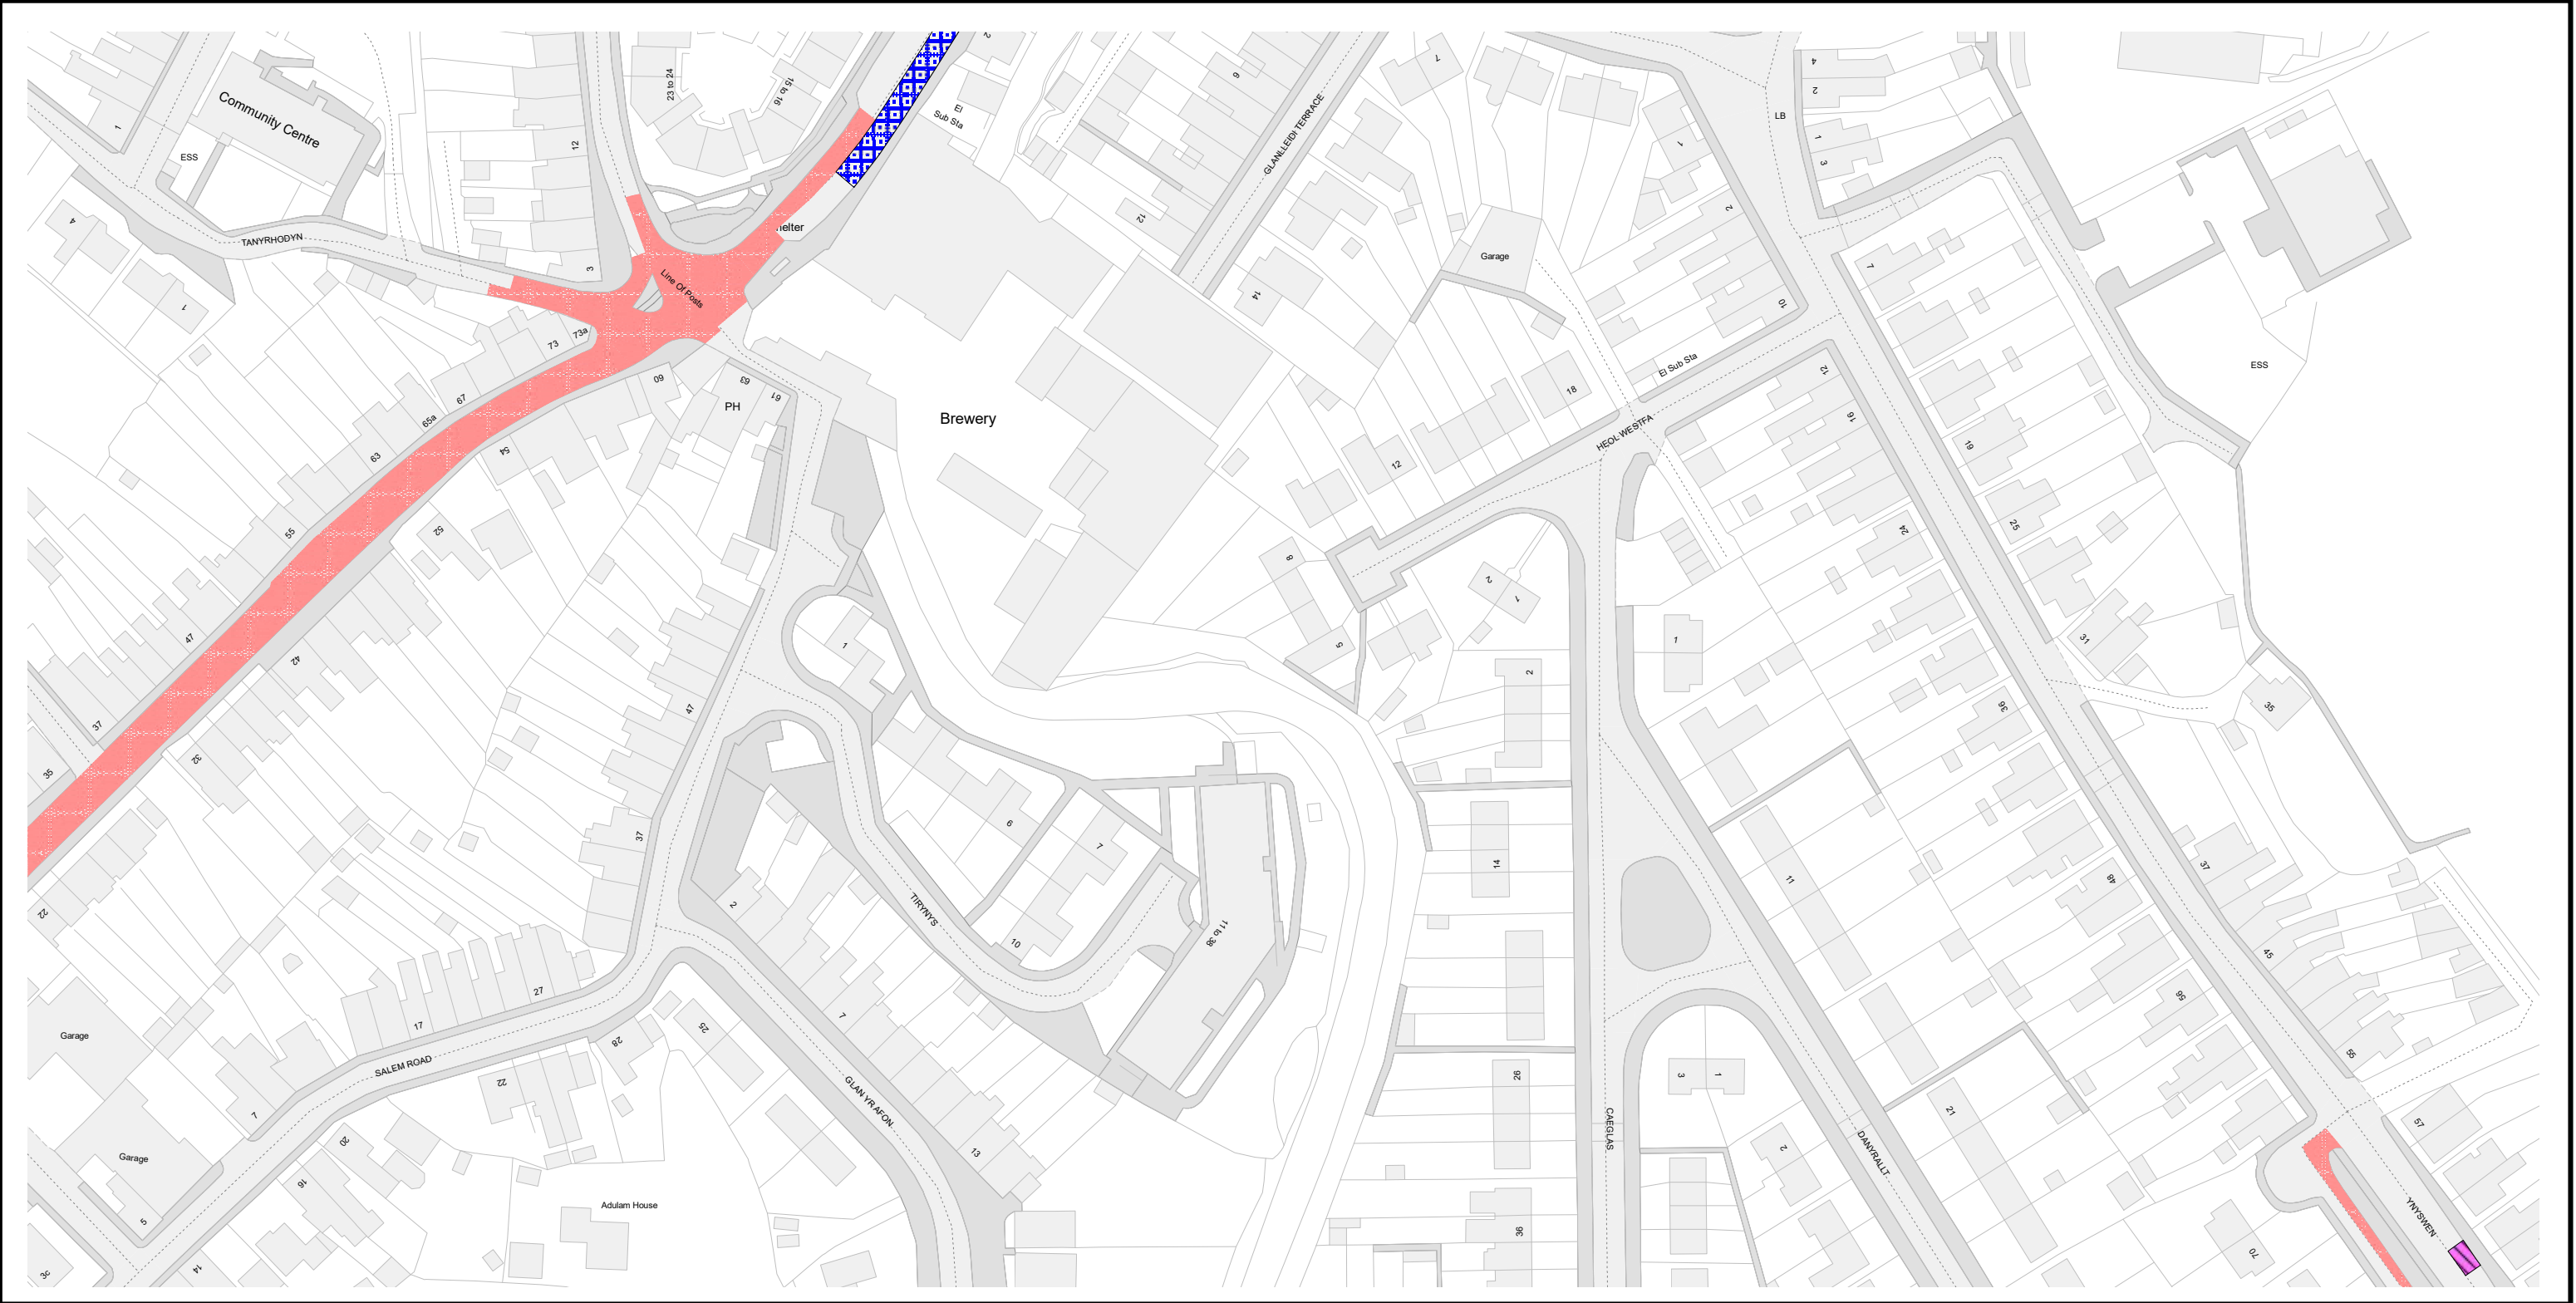



Cyngor Sir Gâr
Carmarthenshire County Council

Parc Myrddin,
Waun Dew / Richmond Terrace,
Caerfyrddin / Carmarthen
SA31 1HQ

Cyf. Teil / Tile ref.	CM210
Statws / Status	ARFAETHEDIG PROPOSED
Rhif adolygiad / Revision no.	4
Dyddiad gweithredol / Operative date	13/06/2025
Graddfa / Scale	1 : 1250

CL210

CM211



CYFEIRIADAU TEILS CYFAGOS
ADJACENT TILE REFERENCES

GORCHYMYN / ORDER:

GORCHYMYN SIR GAERFYRDDIN (AC EITHRIO CAERFYRDDIN, LLANELLI A RHYDAMAN) (GWAHARDDIAD ARBROFOL AR AROS A MANNAU PARCIO AR Y STRYD) 2025

THE COUNTY OF CARMARTHENSHIRE (WITH THE EXCEPTION OF CARMARTHEN, LLANELLI AND AMMANFORD) (EXPERIMENTAL PROHIBITION OF WAITING AND STREET PARKING PLACES) ORDER 2025

(c) Hawlfraint y Goron a hawliau cronfa ddata 2024
Arolwg Ordnans AC0000810849 / (c) Crown copyright and database rights 2024 Ordnance Survey AC0000810849

Allwedd i'r mathau o gyfyngiadau a ddangosir \ Key to restriction types displayed



Deiliaid bathodyn anabledd yn unig/Disabled badge holders only



Dim aros unrhyw bryd/No waiting at any time




Parcio am Gyfnod Cyfyngedig Llun-Sad 8am-6pm 30 mun dim dychwelyd o fewn 30 mun/Time Limited Parking Mon-Sat 8am-6pm 30 Mins No Return 30 Mins



Parking zones



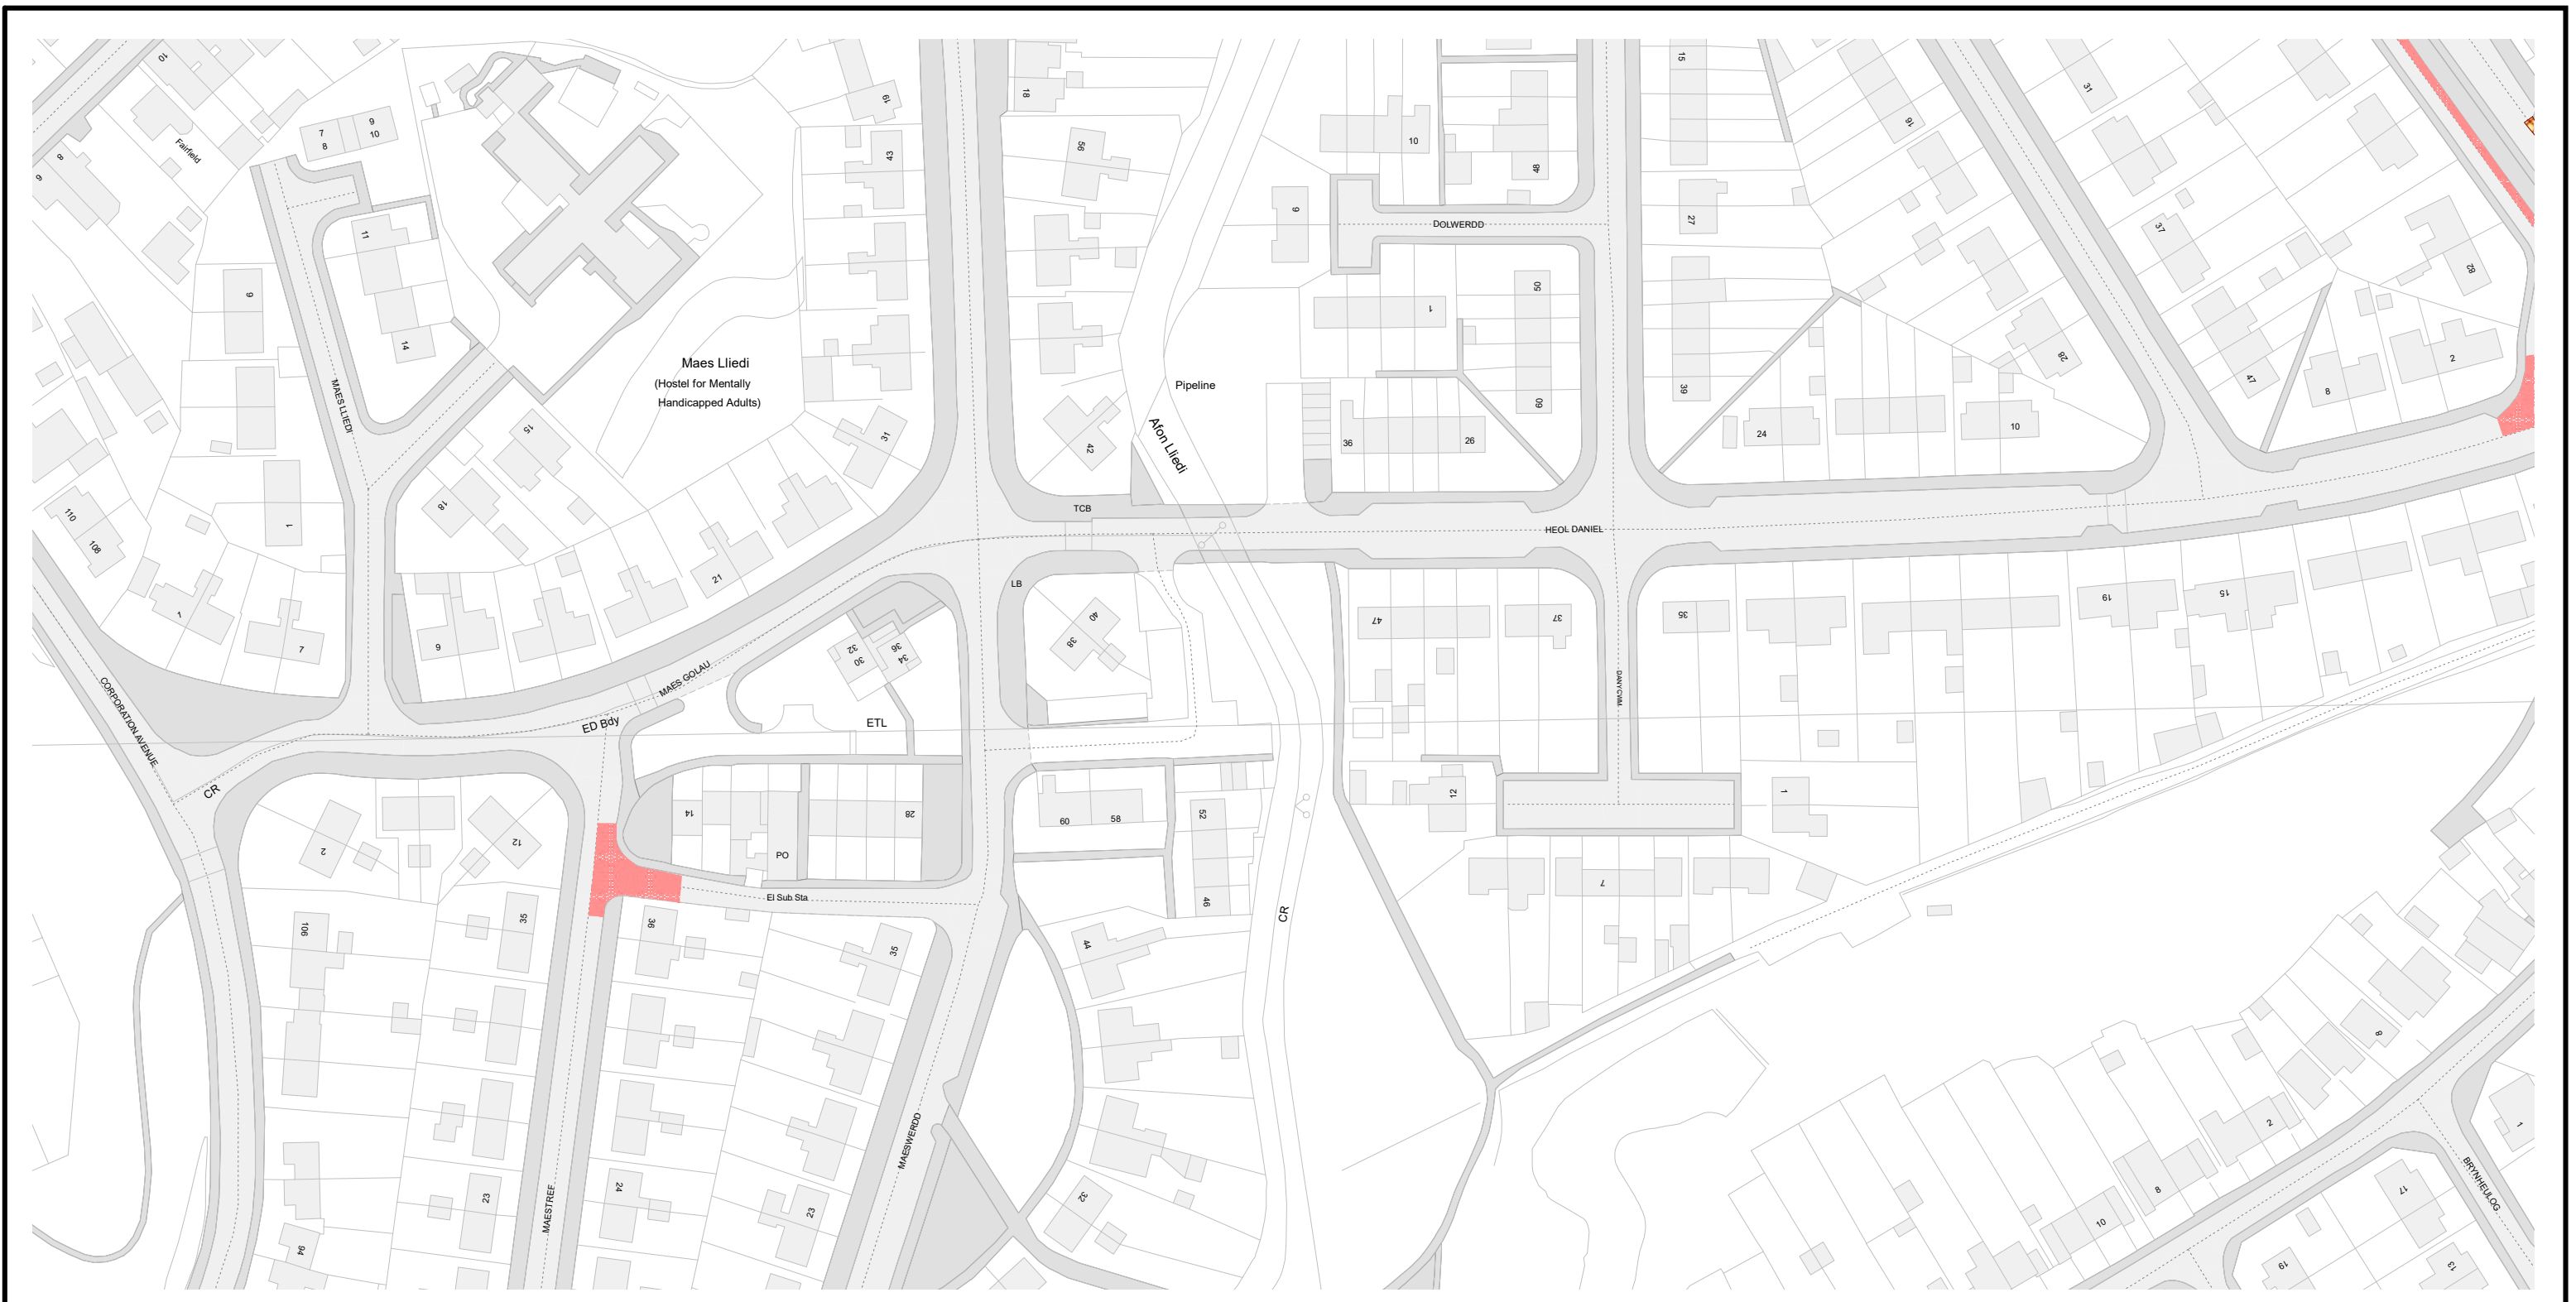



Cyngor Sir Gâr
Carmarthenshire County Council

Cyngor Sir Gâr
Carmarthenshire County Council

Parc Myrddin,
Waun Dew / Richmond Terrace,
Caerfyrddin / Carmarthen
SA31 1HQ

Cyf. Teil / Tile ref.	CM211
Statws / Status	ARFAETHEDIG PROPOSED
Rhif adolygiad / Revision no.	5
Dyddiad gweithredol / Operative date	13/06/2025
Graddfa / Scale	1 : 1250

CL211

CM210

CN211



CYFEIRIADAU TEILS CYFAGOS
ADJACENT TILE REFERENCES

GORCHYMYN / ORDER:

GORCHYMYN SIR GAERFYRDDIN (AC EITHRIO CAERFYRDDIN, LLANELLI A RHYDAMAN) (GWAHARDDIAD ARBROFOL AR AROS A MANNAU PARCIO AR Y STRYD) 2025

THE COUNTY OF CARMARTHENSHIRE (WITH THE EXCEPTION OF CARMARTHEN, LLANELLI AND AMMANFORD) (EXPERIMENTAL PROHIBITION OF WAITING AND STREET PARKING PLACES) ORDER 2025

(c) Hawlfraint y Goron a hawliau cronfa ddata 2024
Arolwg Ordnans AC0000810849 / (c) Crown copyright and database rights 2024 Ordnance Survey AC0000810849

Allwedd i'r mathau o gyfyngiadau a ddangosir \ Key to restriction types displayed



Dim aros unrhyw bryd/No waiting at any time




Dim aros Dim llwytho unrhyw bryd/No waiting No Loading At Any Time



Parking zones



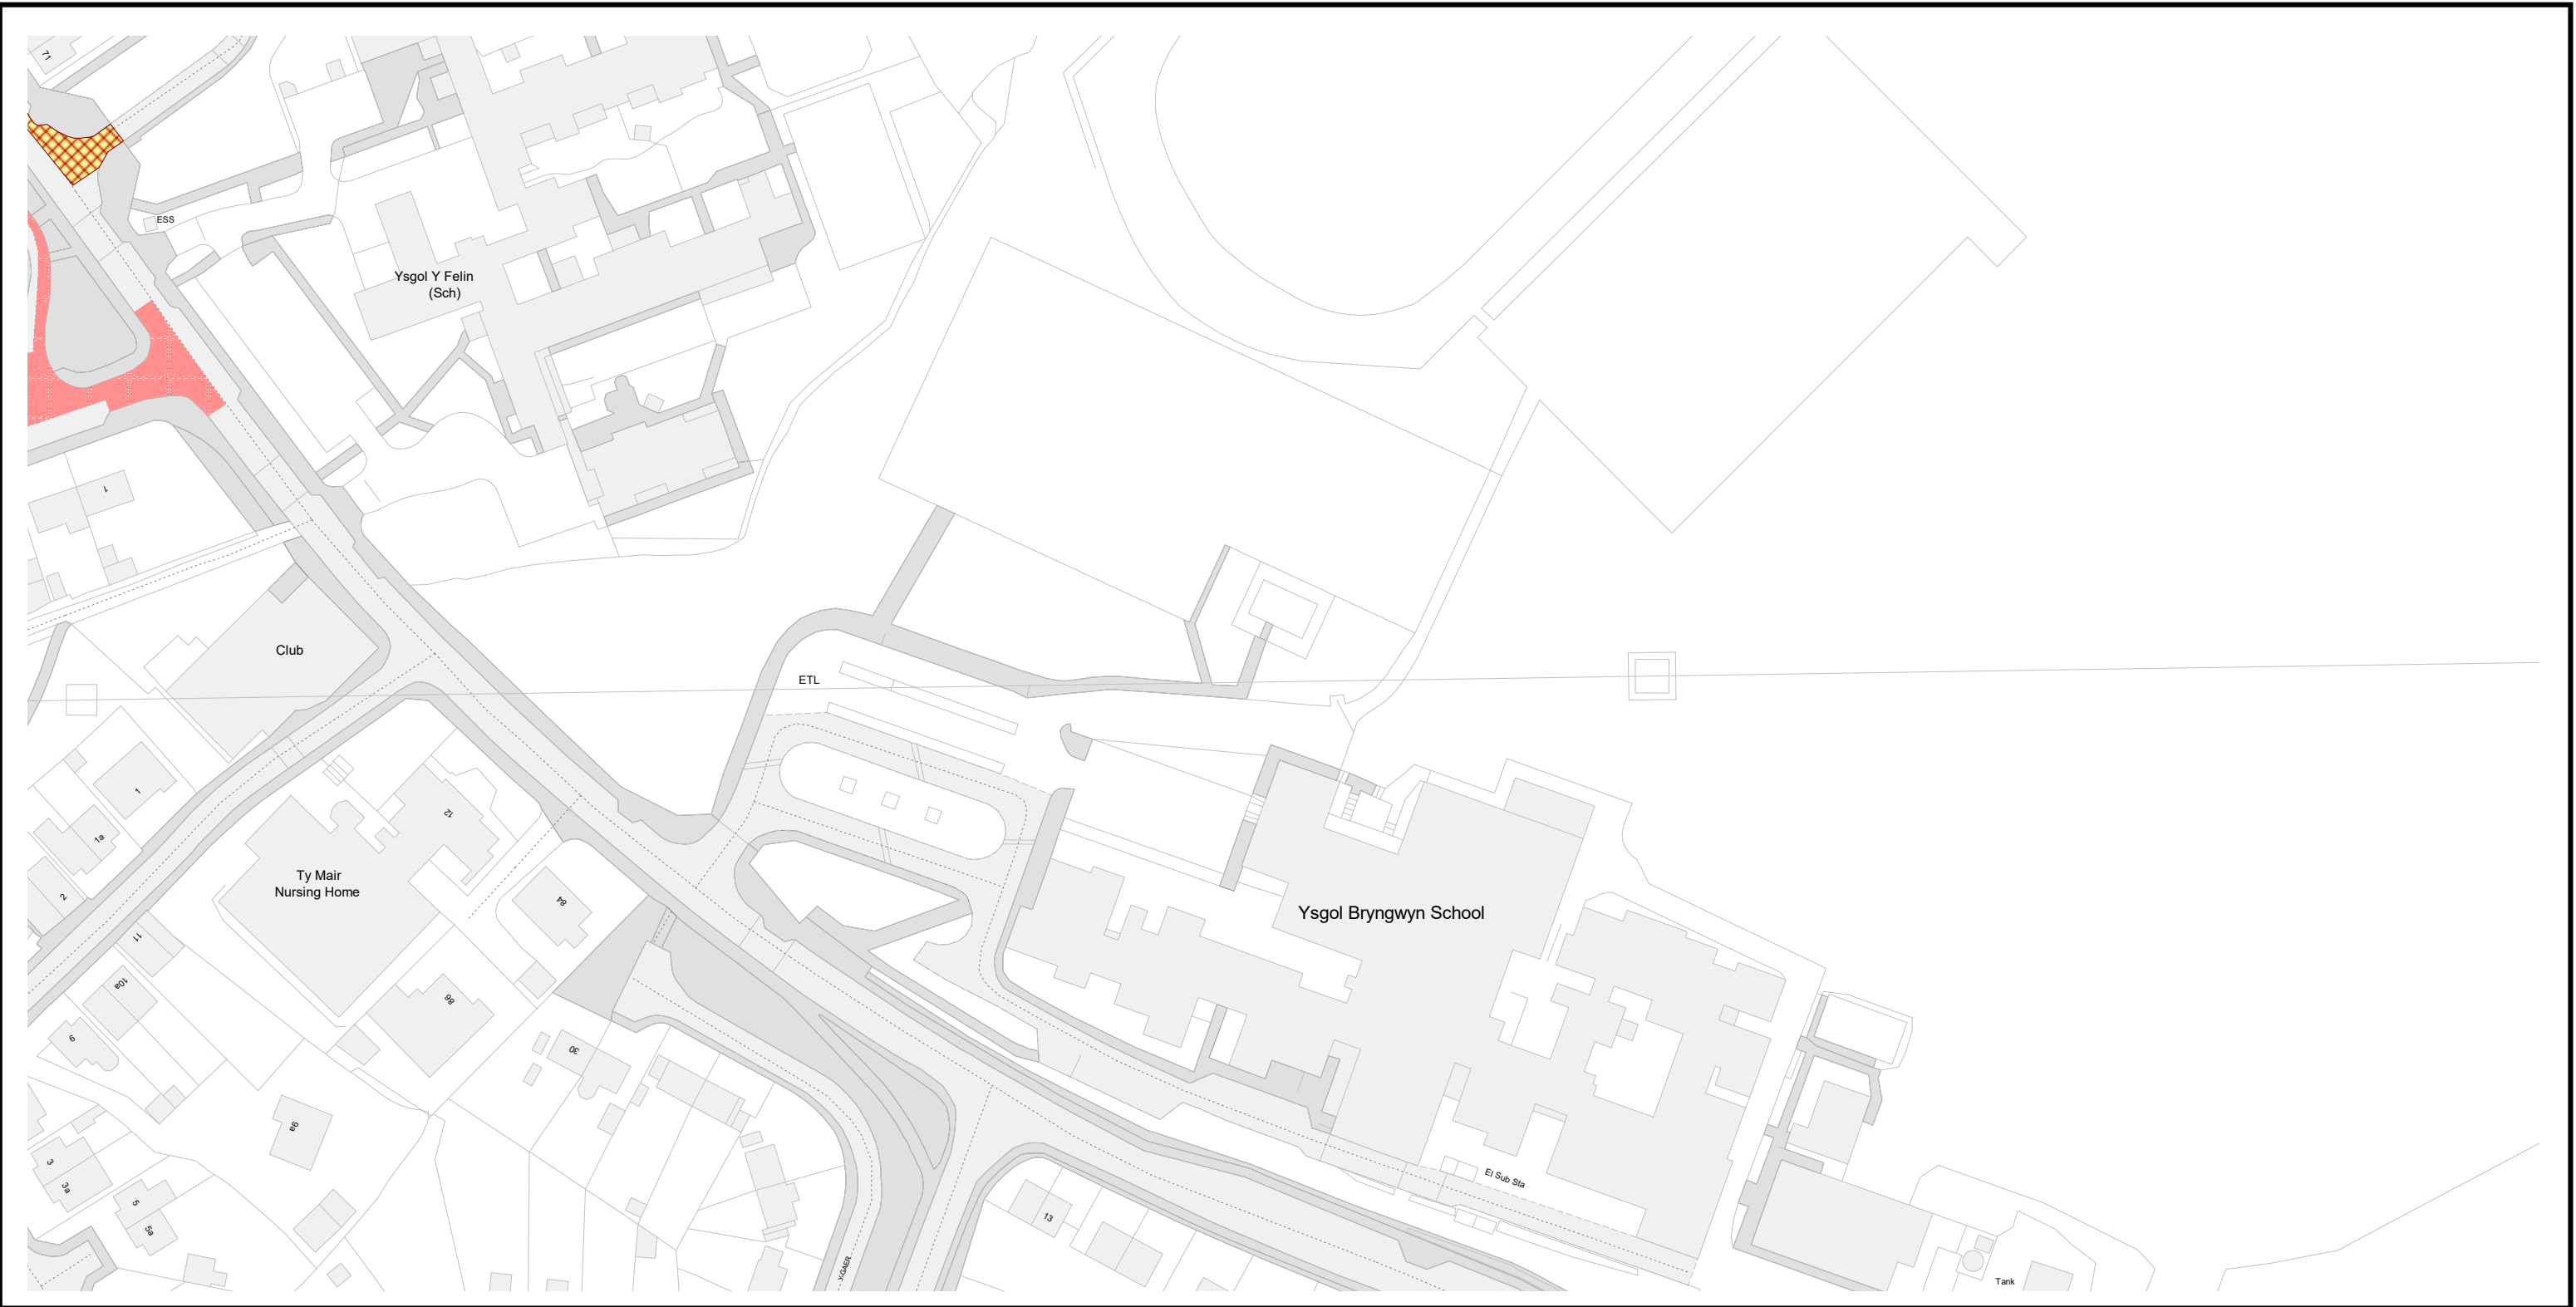



Cyngor Sir Gâr
Carmarthenshire County Council
Parc Myrddin,
Waun Dew / Richmond Terrace,
Caerfyrddin / Carmarthen
SA31 1HQ

Cyf. Teil / Tile ref.	CN211
Statws / Status	ARFAETHEDIG PROPOSED
Rhif adolygiad / Revision no.	3
Dyddiad gweithredol / Operative date	13/06/2025
Graddfa / Scale	1 : 1250

CM211

CO211

CN212

CYFEIRIADAU TEILS CYFAGOS
ADJACENT TILE REFERENCES

GORCHYMYN / ORDER:

GORCHYMYN SIR GAERFYRDDIN (AC EITHRIO CAERFYRDDIN, LLANELLI A RHYDAMAN) (GWAHARDDIAD ARBROFOL AR AROS A MANNAU PARCIO AR Y STRYD) 2025

THE COUNTY OF CARMARTHENSHIRE (WITH THE EXCEPTION OF CARMARTHEN, LLANELLI AND AMMANFORD) (EXPERIMENTAL PROHIBITION OF WAITING AND STREET PARKING PLACES) ORDER 2025

(c) Hawlfraint y Goron a hawliau cronfa ddata 2024
Arolwg Ordnans AC0000810849 / (c) Crown copyright and database rights 2024 Ordnance Survey AC0000810849

Allwedd i'r mathau o gyfyngiadau a ddangosir \ Key to restriction types displayed



Dim aros Dim llwytho unrhyw bryd/No waiting No Loading At Any Time




Dim aros unrhyw bryd/No waiting at any time



Parking zones



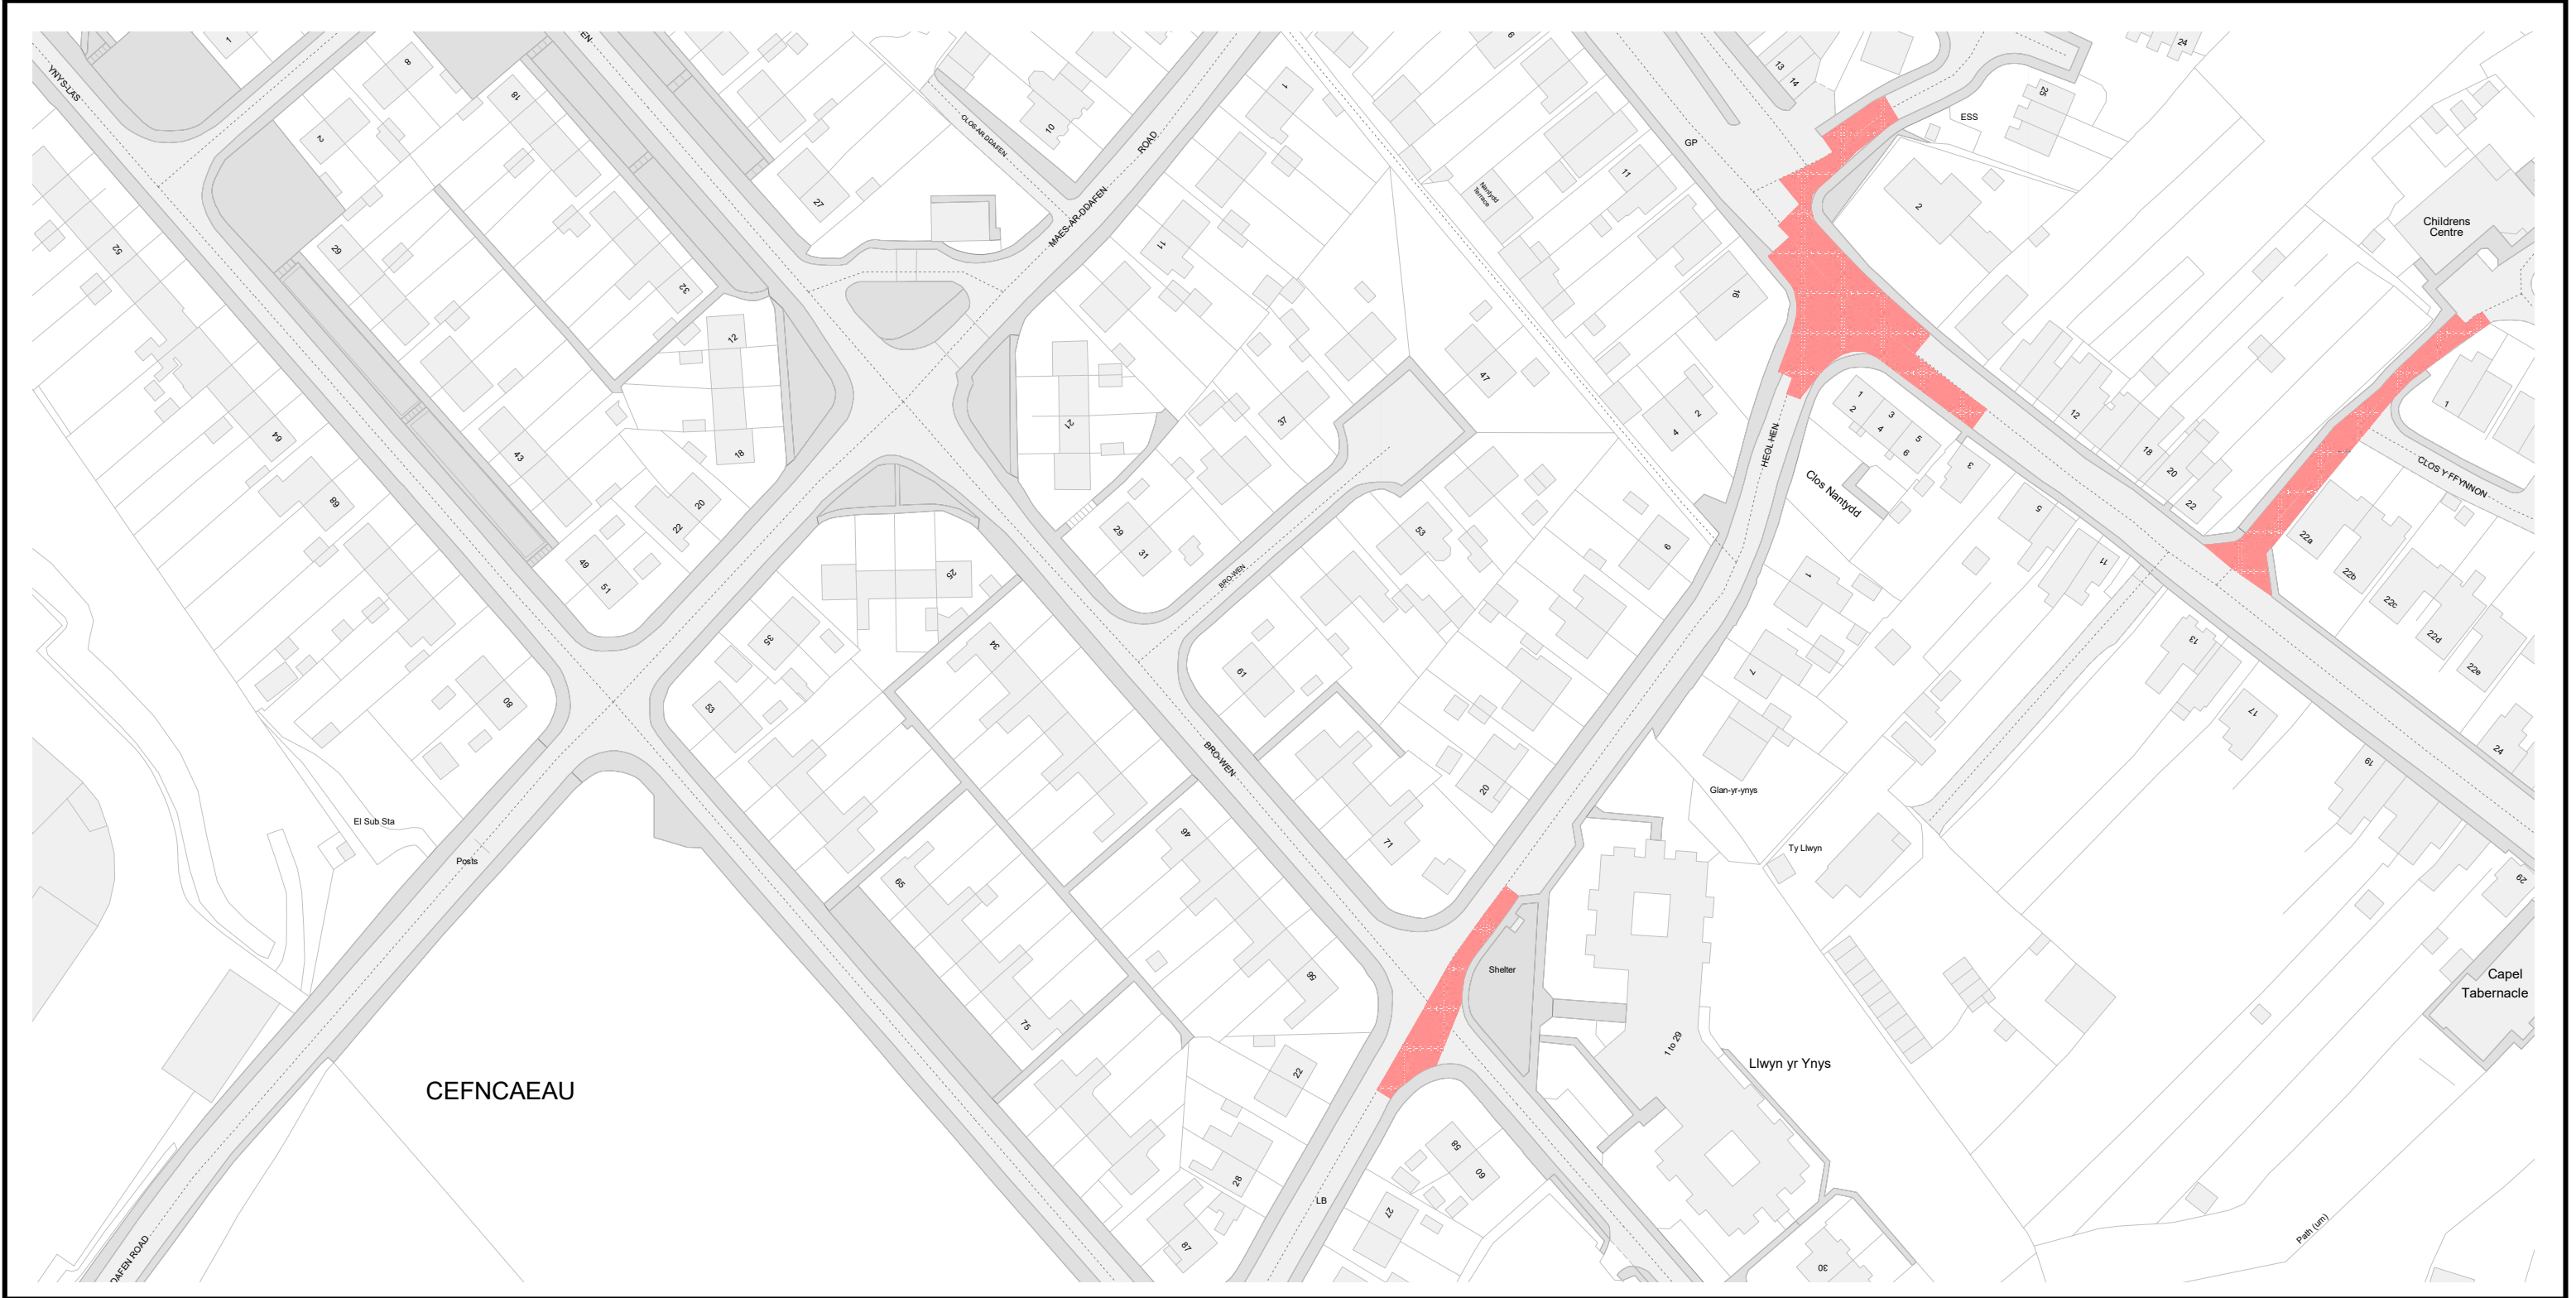



Cyngor Sir Gâr
Carmarthenshire County Council

Parc Myrddin,
Waun Dew / Richmond Terrace,
Caerfyrddin / Carmarthen
SA31 1HQ

Cyf. Teil / Tile ref.	CP218
Statws / Status	ARFAETHEDIG PROPOSED
Rhif adolygiad / Revision no.	6
Dyddiad gweithredol / Operative date	13/06/2025
Graddfa / Scale	1 : 1250

CP217

CO218

CQ218

CP219

CYFEIRIADAU TEILS CYFAGOS
ADJACENT TILE REFERENCES

GORCHYMYN / ORDER:

GORCHYMYN SIR GAERFYRDDIN (AC EITHRIO CAERFYRDDIN, LLANELLI A RHYDAMAN) (GWAHARDDIAD ARBROFOL AR AROS A MANNAU PARCIO AR Y STRYD) 2025

THE COUNTY OF CARMARTHENSHIRE (WITH THE EXCEPTION OF CARMARTHEN, LLANELLI AND AMMANFORD) (EXPERIMENTAL PROHIBITION OF WAITING AND STREET PARKING PLACES) ORDER 2025

(c) Hawlfraint y Goron a hawliau cronfa ddata 2024
Arolwg Ordnans AC0000810849 / (c) Crown copyright and database rights 2024 Ordnance Survey AC0000810849

Allwedd i'r mathau o gyfyngiadau a ddangosir \ Key to restriction types displayed

 Dim aros unrhyw bryd/No waiting at any time

 Parking zones







Cyngor Sir Gâr
Carmarthenshire County Council

Parc Myrddin,
Waun Dew / Richmond Terrace,
Caerfyrddin / Carmarthen
SA31 1HQ

Cyf. Teil / Tile ref.	CV209
Statws / Status	ARFAETHEDIG PROPOSED
Rhif adolygiad / Revision no.	3
Dyddiad gweithredol / Operative date	13/06/2025
Graddfa / Scale	1 : 1250

CV208

CV210

CW209

CYFEIRIADAU TEILS CYFAGOS
ADJACENT TILE REFERENCES

GORCHYMYN / ORDER:

GORCHYMYN SIR GAERFYRDDIN (AC EITHRIO CAERFYRDDIN, LLANELLI A RHYDAMAN) (GWAHARDDIAD ARBROFOL AR AROS A MANNAU PARCIO AR Y STRYD) 2025

THE COUNTY OF CARMARTHENSHIRE (WITH THE EXCEPTION OF CARMARTHEN, LLANELLI AND AMMANFORD) (EXPERIMENTAL PROHIBITION OF WAITING AND STREET PARKING PLACES) ORDER 2025

(c) Hawlfraint y Goron a hawliau cronfa ddata 2024
Arolwg Ordnans AC0000810849 / (c) Crown copyright and database rights 2024 Ordnance Survey AC0000810849

Allwedd i'r mathau o gyfyngiadau a ddangosir \ Key to restriction types displayed



Dim aros Dim llwytho unrhyw bryd/No waiting No Loading At Any Time



Dim aros unrhyw bryd/No waiting at any time



Parking zones







Cyngor Sir Gâr
Carmarthenshire County Council
Parc Myrddin,
Waun Dew / Richmond Terrace,
Caerfyrddin / Carmarthen
SA31 1HQ

Cyf. Teil / Tile ref.	CW209
Statws / Status	ARFAETHEDIG PROPOSED
Rhif adolygiad / Revision no.	0
Dyddiad gweithredol / Operative date	13/06/2025
Graddfa / Scale	1 : 1250

CW208

CV209



CYFEIRIADAU TEILS CYFAGOS
ADJACENT TILE REFERENCES

GORCHYMYN / ORDER:
GORCHYMYN SIR GAERFYRDDIN (AC EITHRIO CAERFYRDDIN, LLANELLI A RHYDAMAN) (GWAHARDDIAD ARBROFOL AR AROS A MANNAU PARCIO AR Y STRYD) 2025

THE COUNTY OF CARMARTHENSHIRE (WITH THE EXCEPTION OF CARMARTHEN, LLANELLI AND AMMANFORD) (EXPERIMENTAL PROHIBITION OF WAITING AND STREET PARKING PLACES) ORDER 2025

(c) Hawlfraint y Goron a hawliau cronfa ddata 2024
Arolwg Ordnans AC0000810849 / (c) Crown copyright and database rights 2024 Ordnance Survey AC0000810849


Allwedd i'r mathau o gyfyngiadau a ddangosir \ Key to restriction types displayed

**Dim aros Dim llwytho unrhyw bryd/No waiting No Loading At Any Time**

**Dim aros unrhyw bryd/No waiting at any time**

**Parking zones**



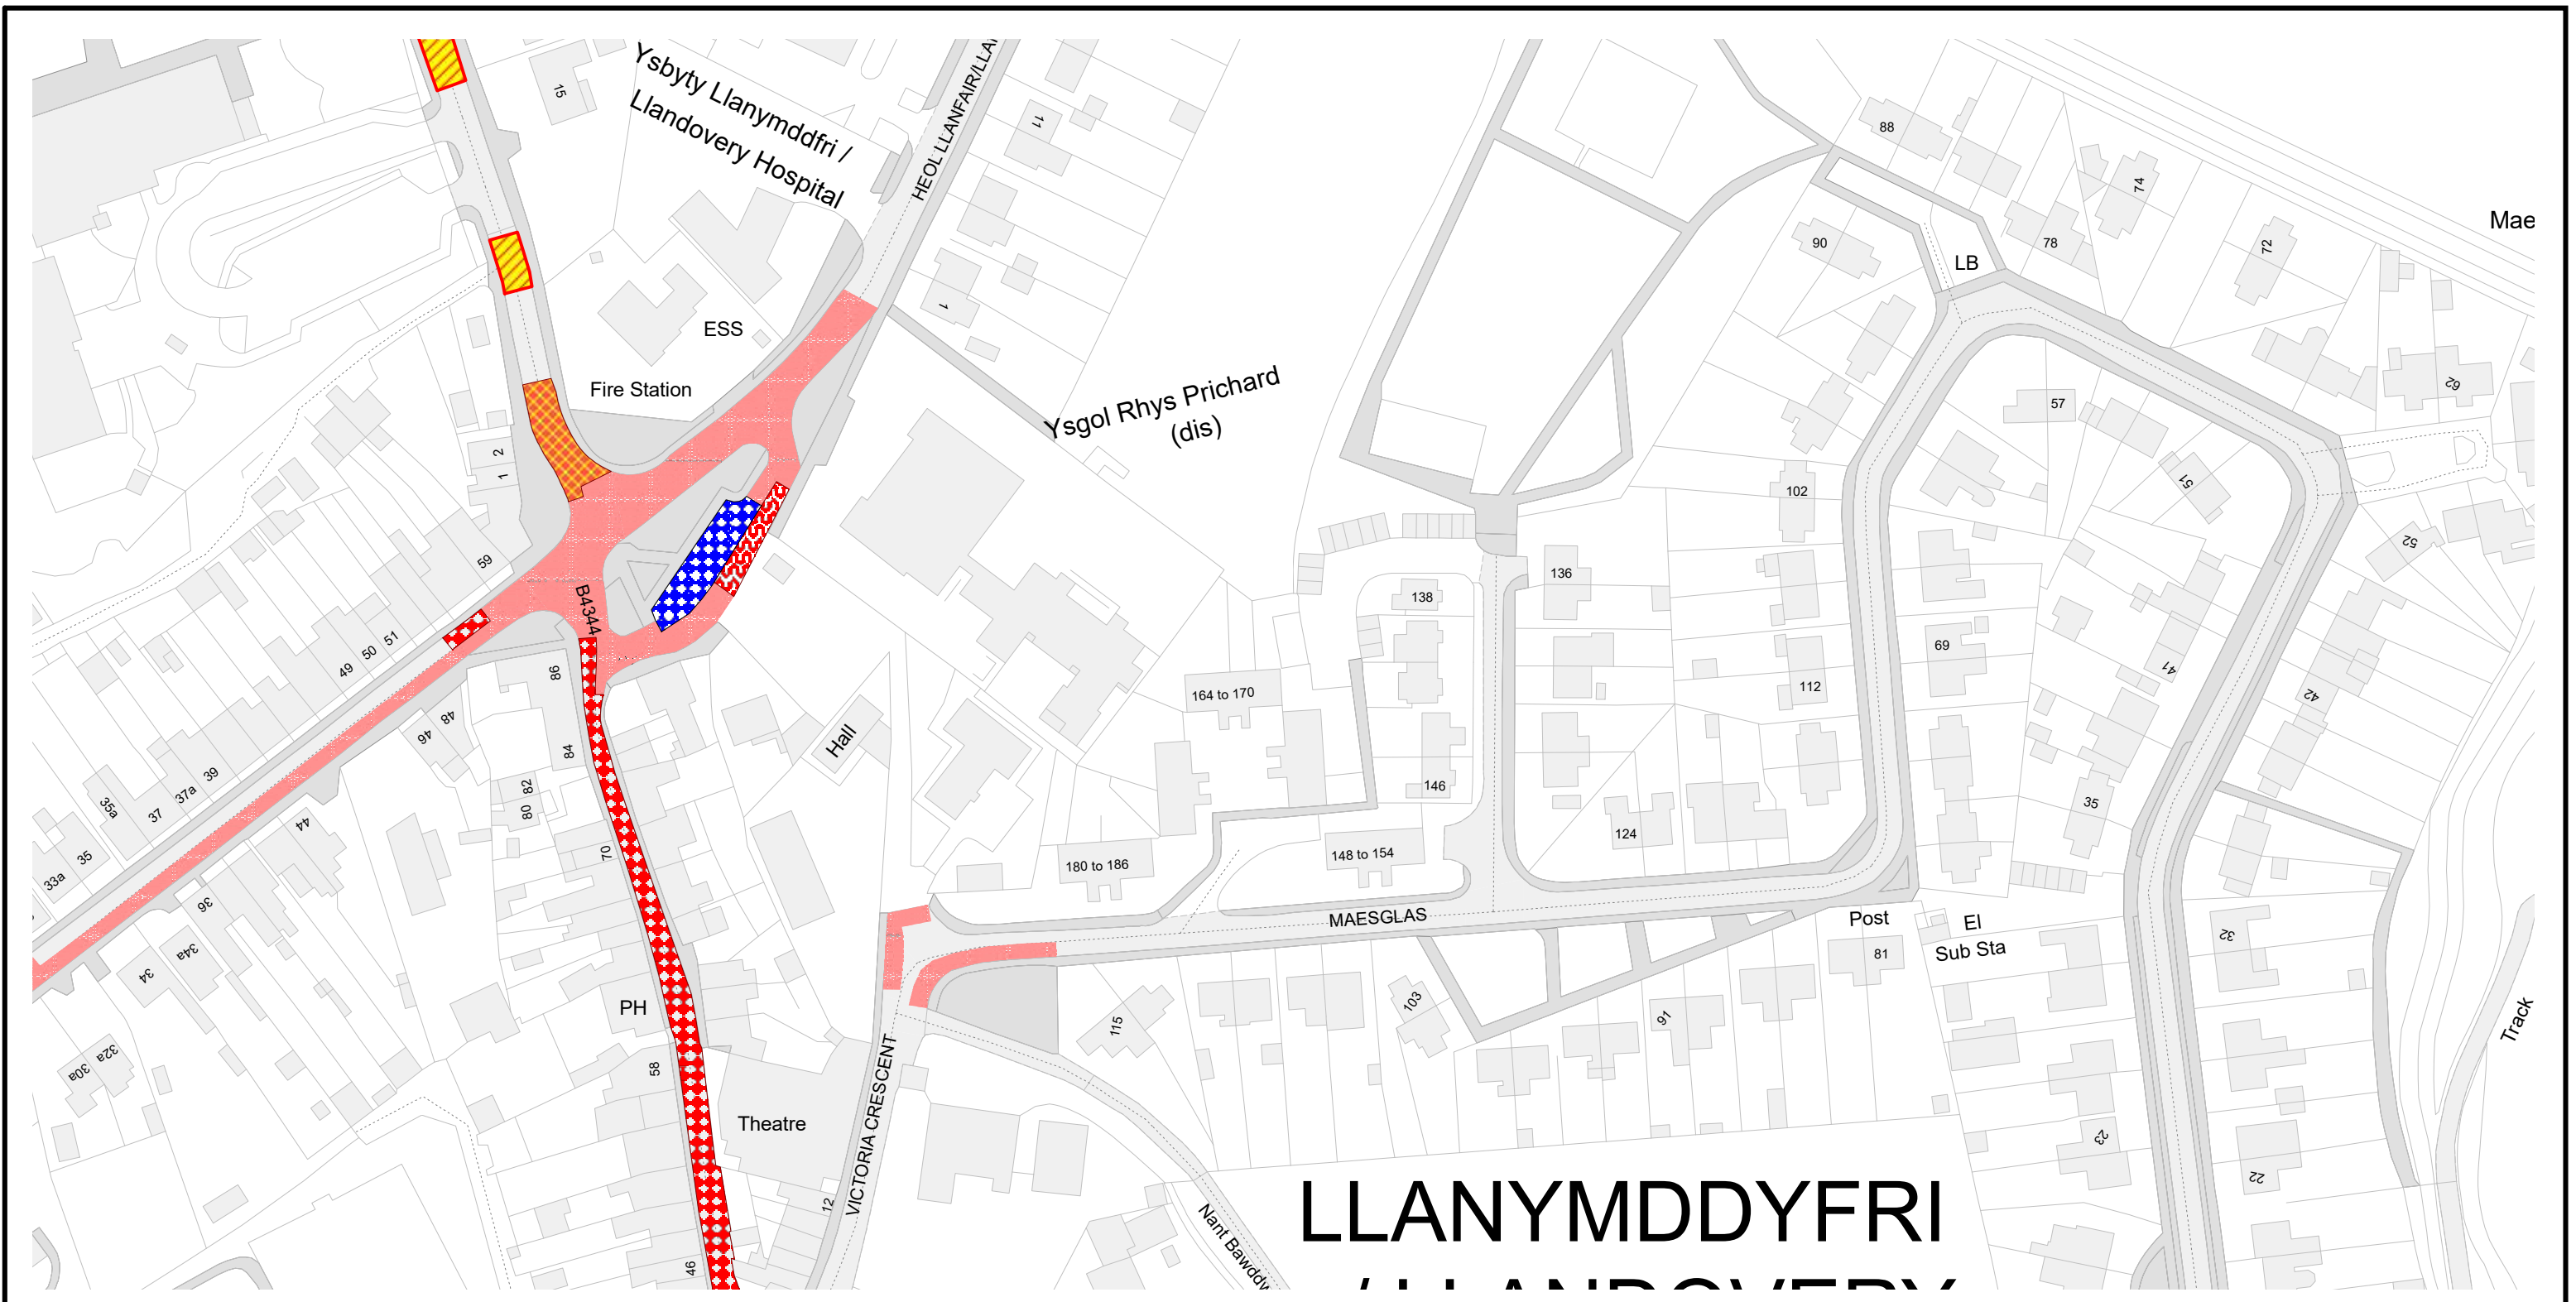



Cyngor Sir Gâr
Carmarthenshire County Council

Parc Myrddin,
Waun Dew / Richmond Terrace,
Caerfyrddin / Carmarthen
SA31 1HQ

Cyf. Teil / Tile ref.	EK79
Statws / Status	ARFAETHEDIG PROPOSED
Rhif adolygiad / Revision no.	1
Dyddiad gweithredol / Operative date	13/06/2025
Graddfa / Scale	1 : 1250

EK78

EJ79

EK80

CYFEIRIADAU TEILS CYFAGOS
ADJACENT TILE REFERENCES

GORCHYMYN / ORDER:

GORCHYMYN SIR GAERFYRDDIN (AC EITHRIO CAERFYRDDIN, LLANELLI A RHYDAMAN) (GWAHARDDIAD ARBROFOL AR AROS A MANNAU PARCIO AR Y STRYD) 2025

THE COUNTY OF CARMARTHENSHIRE (WITH THE EXCEPTION OF CARMARTHEN, LLANELLI AND AMMANFORD) (EXPERIMENTAL PROHIBITION OF WAITING AND STREET PARKING PLACES) ORDER 2025

(c) Hawlfraint y Goron a hawliau cronfa ddata 2024
Arolwg Ordnans AC0000810849 / (c) Crown copyright and database rights 2024 Ordnance Survey AC0000810849

Allwedd i'r mathau o gyfyngiadau a ddangosir \ Key to restriction types displayed

Dim aros Llun-Gwe 8am-5pm/No waiting Mon-Fri 8am-5pm

Dim aros Llun-Sad 8am-6pm/No waiting Mon-Sat 8am-6pm

Dim aros Llun-Sad 9am-6pm/No waiting Mon-Sat 9am-6pm

Dim aros, llwytho a dadlwytho Llun-Gwe 8am-5pm/ No Waiting , Loading and Unloading Mon-Fri 8am-5pm

Dim aros unrhyw bryd/No waiting at any time

Parcio am Gyfnod Cyfyngedig Llun-Gwe 8am-5pm 30 mun dim dychwelyd o fewn 30 mun/Time Limited Parking Mon-Fri 8am-5pm 30 Mins No Return 30 Mins

Parking zones

