

THE COUNTY OF CARMARTHENSHIRE (CARMARTHEN)
(WAITING RESTRICTION AND STREET PARKING PLACES)
CONSOLIDATION (VARIATION NUMBER 23) ORDER 2025

The Carmarthenshire County Council, in exercise of their powers under Sections 1(1), 2(1) to 2(3), 4(2), 32, 35 and 124 of, and paragraph 27 of Schedule 9 to, the Road Traffic Regulation Act 1984 (which said Act is hereinafter referred to as “the Act of 1984”) (as amended) and of all other powers them enabling, and after consultation with the Chief Officer of Police in accordance with Part III of Schedule 9 to the Act of 1984, hereby make the following Order:-

1. This Order may be cited as "The County of Carmarthenshire (Carmarthen) (Waiting Restriction and Street Parking Places) Consolidation (Variation Number 23) Order 2025" and shall come into operation on the Ninth day of May, Two Thousand and Twenty-Five.
2. In this Order:
 - a) 'The County of Carmarthenshire (Carmarthen) (Waiting Restrictions and Street Parking Places) Consolidation Order 2004' ("the Consolidation Order"), as subsequently varied, is hereby further varied as though the plans denoting Areas BP136, BR136, BR137, BR138, BS136, BS137, BU132 and BU134, annexed thereto, were substituted with corresponding numbered plans attached to this Order.
 - b) 'The County of Carmarthenshire (Carmarthen) (Waiting Restrictions and Street Parking Places) Consolidation Order 2004' and 'The County of Carmarthenshire (Carmarthen) (Waiting Restrictions and Street Parking Places) Consolidation (Variation No.2) Order 2004' are hereby revoked insofar as the same relate to the restrictions briefly described in Schedules 1, 2, 3 and 4 to this Order and more particularly shown on the plans bearing the unique reference numbers specified in column 3 of the said Schedules.

SCHEDULE 1

**REVOCATION OF EXISTING
'NO STOPPING, EXCEPT TAXIS'**

1 Locality	2 Name/Description of Road	3 Map Reference
Carmarthen	Blue Street	BR138

SCHEDULE 2

REVOCATION OF EXISTING PROHIBITION OF WAITING

1 Locality	2 Name/Description of Road	3 Map Reference
Carmarthen	The Esplanade	BS136 & BS137

SCHEDULE 3

**REVOCATION OF EXISTING WAITING LIMITED TO 30 MINUTES,
WITH RETURN PROHIBITED WITHIN 30 MINUTES,
MONDAY TO SATURDAY BETWEEN THE HOURS OF 8.00 A.M. AND 6.00 P.M.**

1 Locality	2 Name/Description of Road	3 Map Reference
Carmarthen	Dolgwili Road	BU132

SCHEDULE 4

**REVOCATION OF EXISTING WAITING LIMITED TO 1 HOUR,
WITH RETURN PROHIBITED WITHIN 1 HOUR,
MONDAY TO SATURDAY BETWEEN THE HOURS OF 8.00 A.M. AND 6.00 P.M.**

1 Locality	2 Name/Description of Road	3 Map Reference
Carmarthen	The Esplanade	BS137

19088


THE COMMON SEAL of)
CARMARTHENSHIRE COUNTY COUNCIL)
was hereunto affixed)
this 28th day of April 2025)



Before me,

Signed by:
Steve P Murphy
6947BF055CF64B2...

Steven P Murphy
Head of Law, Governance and Civil Services

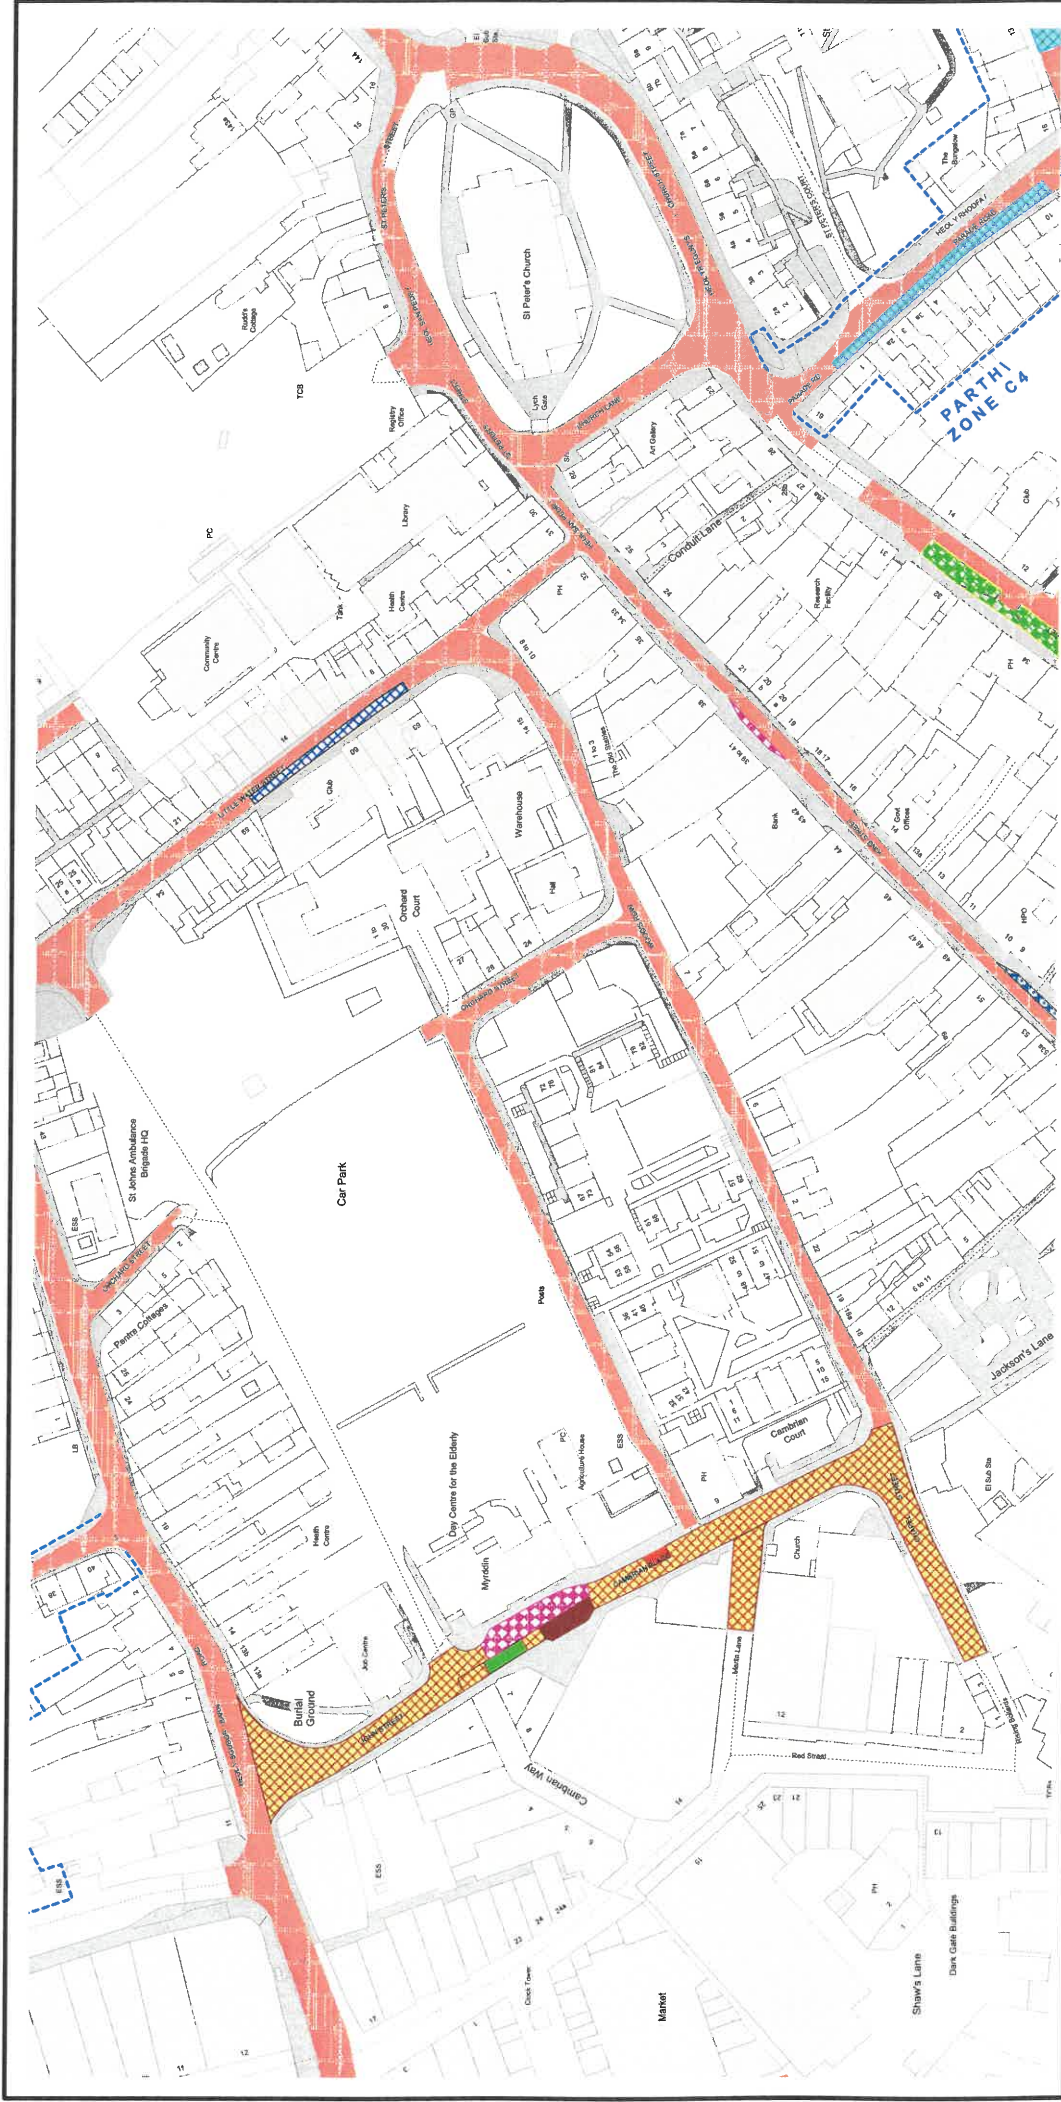

Allwedd i'r mathau o gyfyngiadau a dangosir | Key to restriction types displayed

- Parcio am Gyfnod Cyfyngedig Llyn-Sad 8am-4pm
awr dim dychwelyd o fewn 1 awr/Time Limited
Parking Mon-Sat 8am-4pm 1 Hour No Return 1 Hour
- Llywyo yn unig Llyn-Sad 8am-4pm/Loading Only
Mon-Sat 8am-4pm
- Llywyo yn unig Cerbydau swyddau yn unig/
Loading Only Goods Vehicles Only
- Llywyo yn unig Llyn-Sad 8am-4pm Cerbydau
swyddau yn unig/Loading Only Mon-Sat 8am-4pm
Goods Vehicles Only
- Dediaild twyddedd parswyl yn unig Llyn-Sad
8am-4pm/Two-wheeled permit holders only Mon-Sat
8am-4pm
- Dediaild bathodyn anableidd yn unig 1 awr dim
dychwelyd o fewn 1 awr/Disabled badge holders
only 1 hour No Return 1 Hour
- Dim aros Dim llywyo unbyrdd bryd/No waiting No
Loading At Any Time
- Dim aros onl bal am gerbydau swyddau a/n
llywyo a ddiwytho/No waiting Except Goods
Vehicles Loading and Unloading
- Dim aros Dim llywyo unbyrdd bryd/No waiting No
Loading At Any Time
- Dim aros unbyrdd bryd/No waiting at any time
- Dim stopio ac ethrio taciau/No stopping except taxis
- Parcio am Gyfnod Cyfyngedig Llyn-Sad 8am-4pm 30
mun dim dychwelyd o fewn 30 mun/Time Limited
Parking Mon-Sat 8am-4pm 30 Mins No Return 30 Mins

GORCHYMYN / ORDER:

GORCHYMYN CYDGYFNERTHU SIR
GAERFYRDDIN (CAERFYRDDIN)
(CYFYNGU AR AROS A MANAU PARCIO
AR Y STRYD) (AMRYWIAD RHIF 23) 2025

THE COUNTY OF CARMARTHENSHIRE
(CARMARTHEN) (WAITING
RESTRICTION AND STREET PARKING
PLACES) CONSOLIDATION
(VARIATION No.23) ORDER 2025


(c) Hawffraint y Goron a hawliau cronfa ddala 2024
Arolwg Ordnans AC0000810849 / (c) Crown copyright and
database rights 2024 Ordnance Survey AC0000810849

Cyngor Sir Gâr
Carmarthenshire County Council
Parc Myrddin,
Wauon Dew / Richmond Terrace,
Caerfyrddin / Carmarthen
SA31 1HQ



Cyf. Tiel / Tile ref.	BR137	BR136	BR138
Statws / Status	CADARNHAWYD CONFIRMED		
Rhif adolygiad / Revision no.	11	BQ137	BS137
Dyddiad gweithredol / Operative date	09/05/2025		
Graddfa / Scale	1 : 1250		

CYFIERIADAU TEILS CYFAGOS
ADJACENT TILE REFERENCES

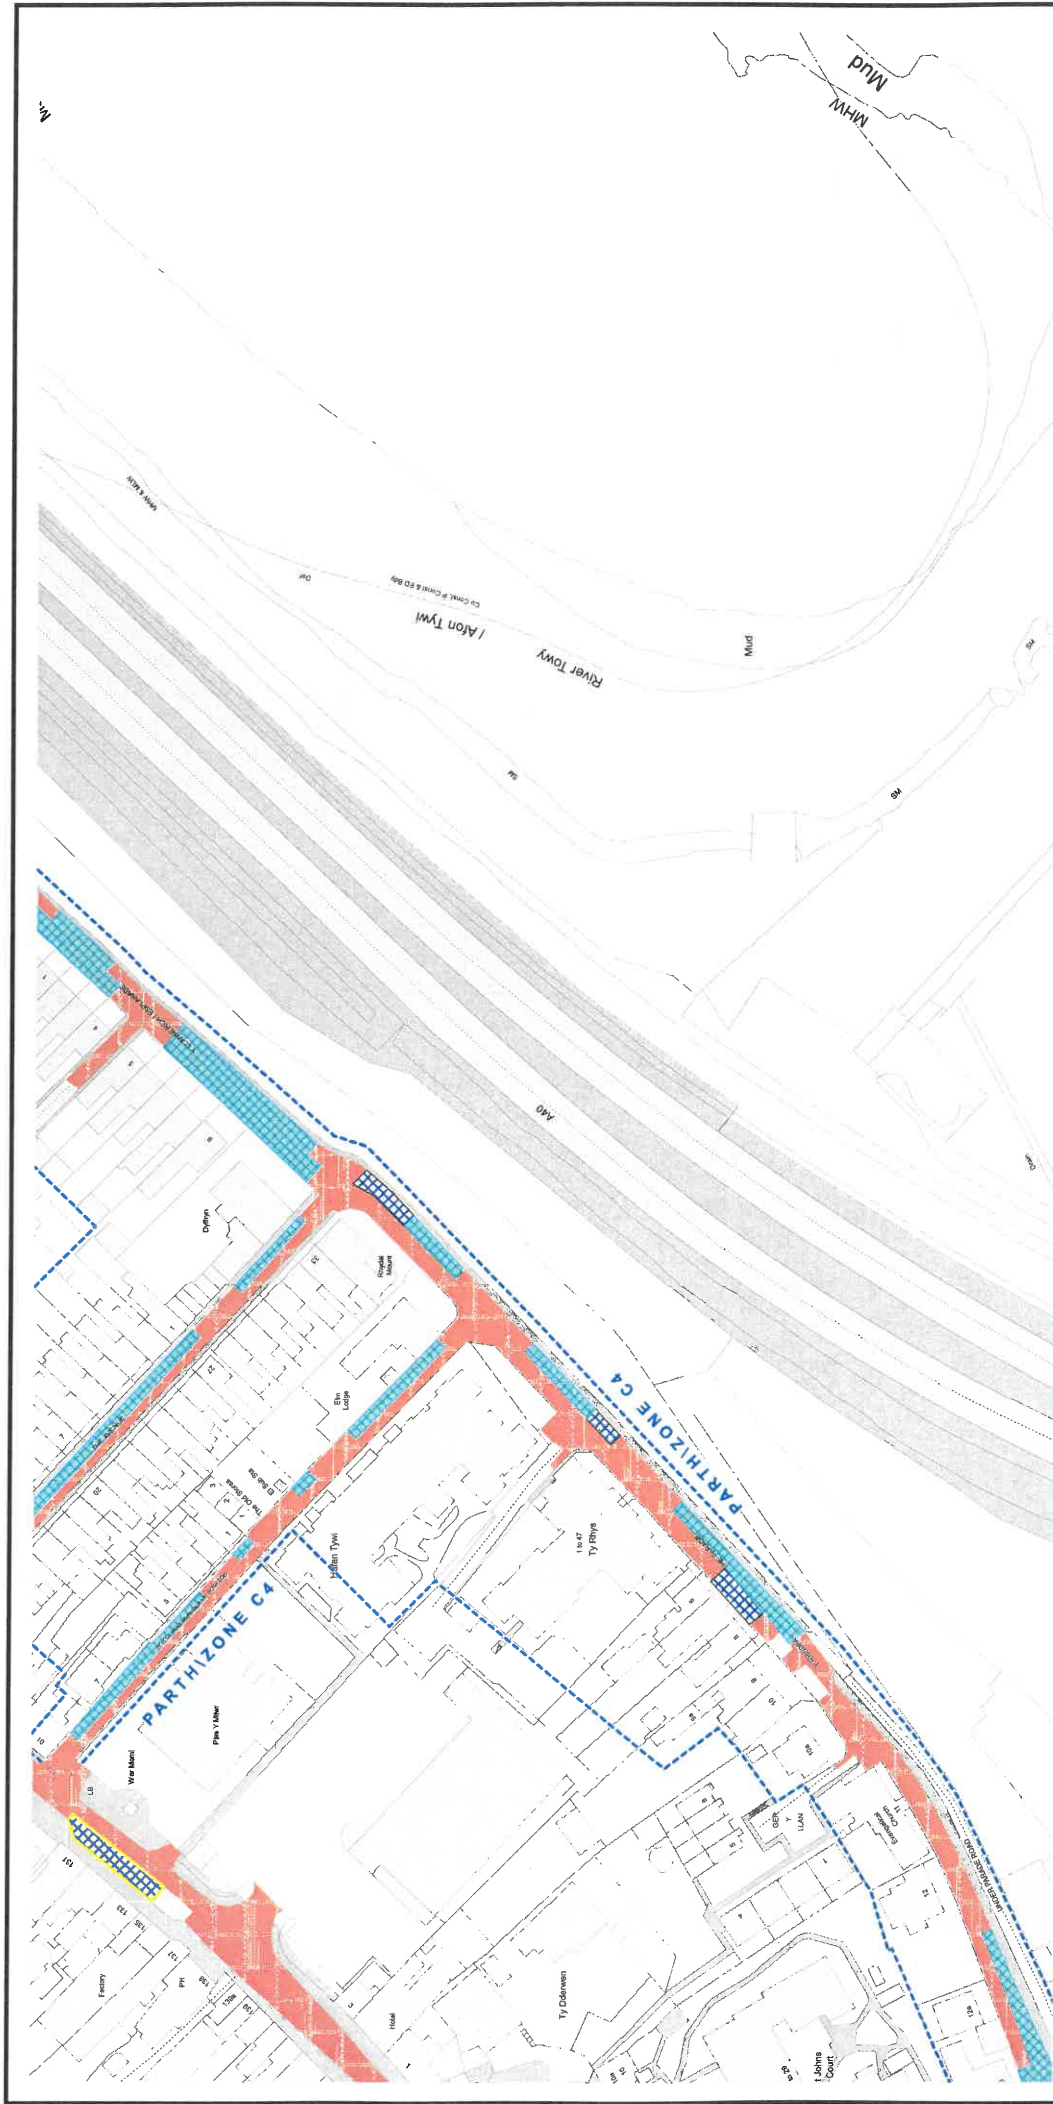

Allwedd i'r mathau o gyfyngiadau a ddangosir \ Key to restriction types displayed

-  Dim aros unrhyw bryd/No waiting at any time
 -  Parcïo am Gyfnod Cyfyngedig Llun-Sad 8am-6pm 1 awr dim dychwelyd o fewn 1 awr/Time Limited parking Mon-Sat 8am-6pm 1 Hour No Return 1 Hour
 -  Parcïo am Gyfnod Cyfyngedig Llun-Sad 9am-5pm 1 awr dim dychwelyd o fewn 2 awr/Time Limited parking Mon-Sat 9am-5pm 1 Hour No Return 2 Hours
 -  Deiliad trwydded perswyl yn unig Llun-Sad 8am-6pm/Resident permit holders only Mon-Sat 8am-6pm

Parking zones

GORCHYMYN / ORDER:

GORCHYMYN CYDGYFNERTHU SIR
GAERFYRDDIN (CAERFYRDDIN)
(CYFYNGU AR AROS A MANNAU PARCIO
AR Y STRYD) (AMRYWIAD RHIF 23) 2025

THE COUNTY OF CARMARTHENSHIRE
(CARMARTHEN) (WAITING
RESTRICTION AND STREET PARKING
PLACES) CONSOLIDATION
(VARIATION No.23) ORDER 2025

(c) Hawlfraint y Goron a hawliau cronfa ddata 2024
Arolwg Ordnans AC0000810849 / (c) Crown copyright and
database rights 2024 Ordnance Survey AC00000810849

Cyngor Sir Gâr
Carmarthenshire County Council
Parc Myrddin,
Waun Dew / Richmond Terrace,
Caerfyrddin / Carmarthen
SA31 1HQ

BS136

BR137

BS138

CYFEIRIADAU TEILS CYFAGOS
ADJACENT TILE REFERENCES

Cyf. Teil / Tile ref.	BS137
Statws / Status	CADARNHAWYD CONFIRMED
Rhif adolygiad / Revision no.	12
Dyddiad gweithredol / Operative date	09/05/2025
Graddfa / Scale	1 : 1250



Allwedd i'r mathau o gyfyngiadau a ddangosir \ Key to restriction types displayed

Dim aros unrhyw bryd/No waiting at any time

Parking zones

GORCHYMYN / ORDER:

GORCHYMYN CYDGYFNIERTHU SIR
GAERFYRDDIN (CAERFYRDDIN)
(CYFYNGU AR AROS A MANNAU PARCIO
AR Y STRYD) (AMRYWIAD RHIF 23) 2025

THE COUNTY OF CARMARTHENSHIRE
(CARMARTHEN) (WAITING
RESTRICTION AND STREET PARKING
PLACES) CONSOLIDATION
(VARIATION No.23) ORDER 2025

(c) Hawlfraint y Goron a hawliau cronfa ddata 2024
Arolwg Ordnans AC0000810849 / (c) Crown copyright and
database rights 2024 Ordnance Survey AC0000810849

Cyngor Sir Gâr
Carmarthenshire County Council
Parc Myrddin,
Wauan Dew / Richmond Terrace,
Caerfyrddin / Carmarthen
SA31 1HQ



Cyf. Tell / Tile ref.	BU132
Statws / Status	CADARNHAWYD CONFIRMED
Rhif adolygiad / Revision no.	5
Dyddiad gweithredol / Operative date	09/05/2025
Graddfa / Scale	1 : 1250



BU133

CYFEIRIADAU TEILS CYFAGOS
ADJACENT TILE REFERENCES



Allwedd i'r mathau o gyfyngiadau a ddangosir \ Key to restriction types displayed

- Dim aros unrhyw bryd/No waiting at any time
- Parking zones



GORCHYMYN / ORDER:

GORCHYMYN CYDGYFNERTHU SIR
GAERFYRDDIN (CAERFYRDDIN)
(CYFYNGU AR AROS A MANAU PARCIO
AR Y STRYD) (AMRYWIAD RHIF 23) 2025

THE COUNTY OF CARMARTHENSHIRE
(CARMARTHEN) (WAITING
RESTRICTION AND STREET PARKING
PLACES) CONSOLIDATION
(VARIATION No.23) ORDER 2025

(c) Hawffraint y Goron a hawliau cronfa ddala 2024
Arolwg Ordnans AC0000810849 / (c) Crown copyright and
database rights 2024 Ordnance Survey AC0000810849

Cyngor Sir Gâr
Carmarthenshire County Council
Parc Myrddin,
Wauon Dew / Richmond Terrace,
Caerfyrddin / Carmarthen
SA31 1HQ



Cyf. Tiel / Tile ref.	BU134	CYFEIRIADAU TEILS CYFAGOS ADJACENT TILE REFERENCES	
Statws / Status	CADARNHAWYD CONFIRMED	BU133	BU134
Rhif adolygiad / Revision no.	7	BT134	BV134
Dyddiad gweithredol / Operative date	09/05/2025		
Graddfa / Scale	1 : 1250		