


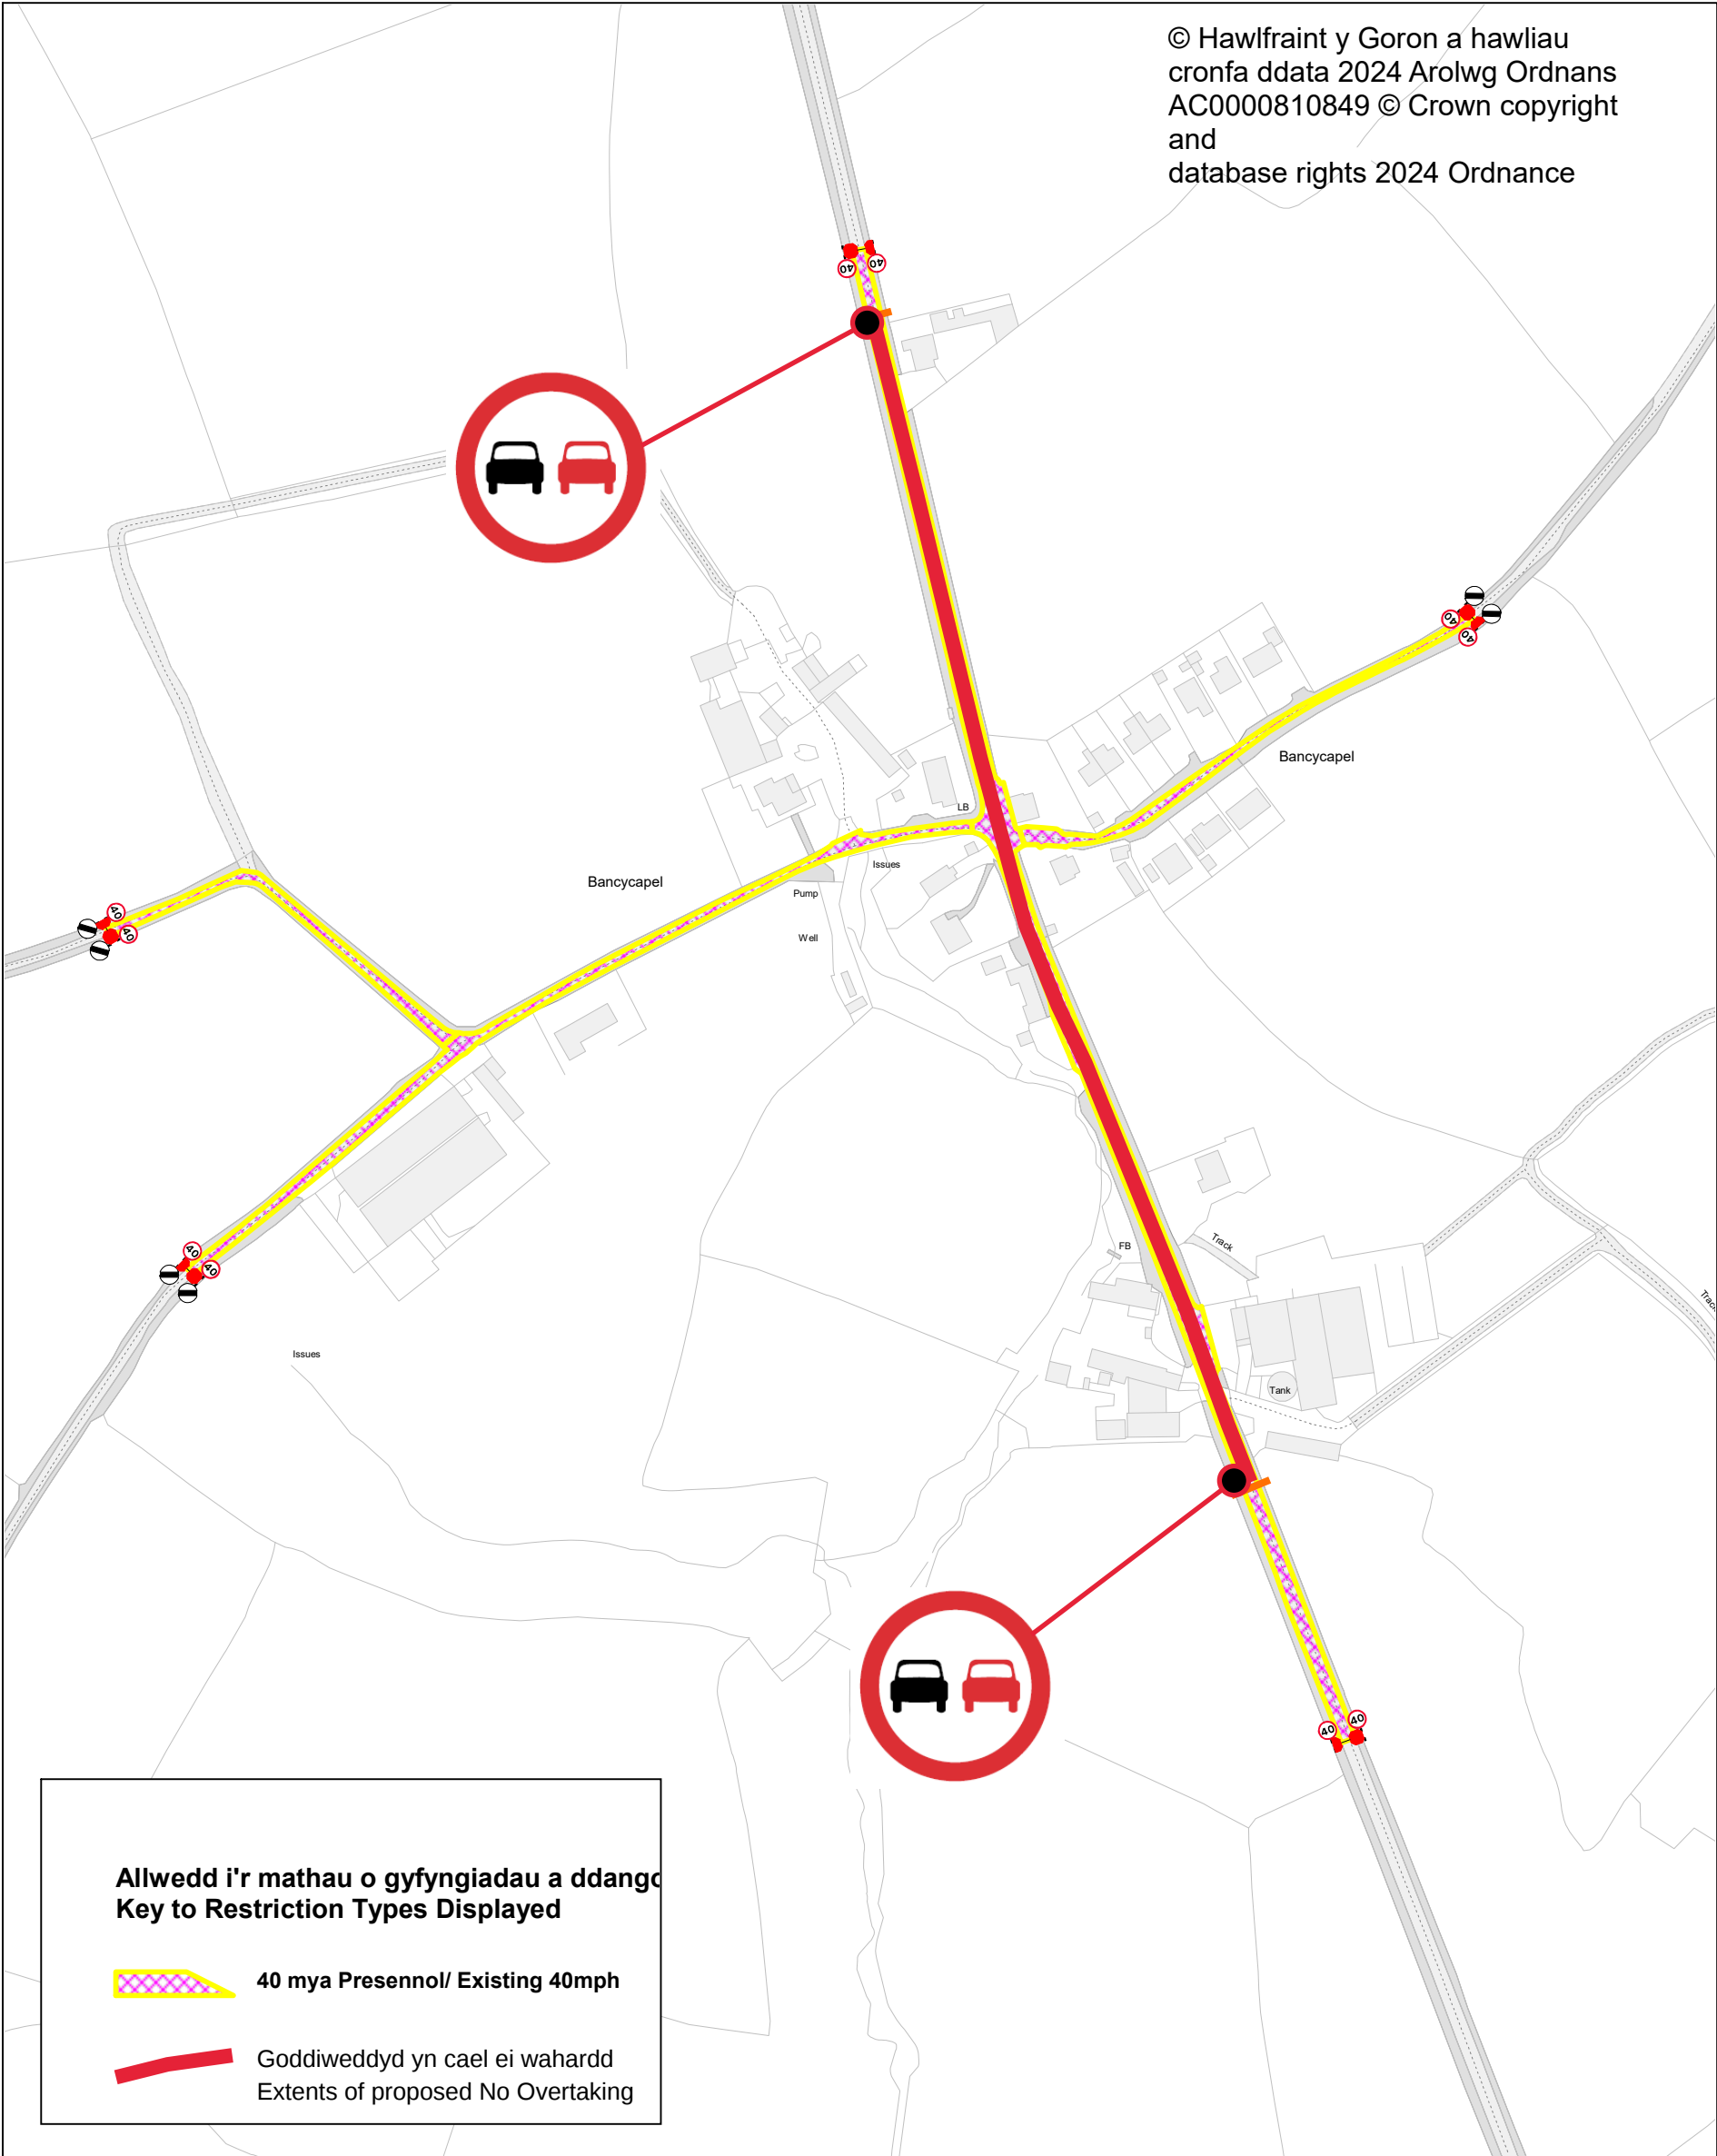

© Hawlfraint y Goron a hawliau
cronfa ddata 2024 Arolwg Ordnans
AC0000810849 © Crown copyright
and
database rights 2024 Ordnance



	Bancycapel Proposed 'No Overtaking' TRO		SCALE	1 : 2500
			DATE	04/06/2025
			DRAWING No.	
			DRAWN BY	