

THE COUNTY OF CARMARTHENSHIRE (LLANELLI)
(WAITING RESTRICTIONS AND STREET PARKING PLACES)
CONSOLIDATION (VARIATION NUMBER 44) ORDER 2025

Carmarthenshire County Council (hereinafter referred to as “the Council”), on the Fourth Day of May Two Thousand and Twenty-Six, has made the following Order in exercise of the powers conferred by Sections 1(1), 2(1) to 2(3), 4, 32(1), 35 and 124 of, and Part IV of Schedule 9 to, the Road Traffic Regulation Act 1984, as amended (hereinafter referred to as “the 1984 Act”), the Traffic Management Act 2004 and all other enabling powers, and after consultation with the Chief Officer of Police in accordance with Part III of Schedule 9 to the 1984 Act:

1. “The County of Carmarthenshire (Llanelli) (Waiting Restrictions and Street Parking Places) Consolidation Order 2004” (“the Consolidation Order”), as subsequently varied, is hereby modified by the substitution of the plans appended thereto for the plans appended to this Order, which has the effect of imposing, along the lengths and sides of the roads identified and for the periods identified in Schedule 1 to this Order, a prohibition on parking at any time, except for disabled persons’ vehicles parked in the position specified in the said Schedule and displaying a valid disabled person’s badge, parking disc or other permit issued by the Council, in the relevant position and in all other respects, in accordance with the Consolidation Order.
2. The Consolidation Order and “The County of Carmarthenshire (Llanelli) (Waiting Restriction and Street Parking Places) Consolidation (Variation No.38) Order 2020” are hereby revoked insofar as they relate to the sides of road shown in Schedule 2 to this Order.

The Order shall come into operation on the Fifteenth day of May, Two Thousand and Twenty-Six and shall be cited as “The County of Carmarthenshire (Llanelli) (Waiting Restrictions and Street Parking Places) Consolidation (Variation Number 44) Order 2025”.

SCHEDULE 1

PROHIBITION OF PARKING (EXCEPT FOR VEHICLES DISPLAYING A DISABLED PERSONS BADGE)

Part of Road Authorised to be Used as a Street Parking Place	Position in Which Vehicles May Wait	Number of Parking Places	Days of Operation of Parking Place	Hours of Operation of Parking Place	Maximum Period in Which Vehicles May Wait
Outside Number 5 Bryndulais Avenue, Llanelli SA14 8RS Map Tile Reference CM214	Wholly within the limits of the parking bay marked on the carriageway by a broken white line.	One	Every Day	All Hours	Unlimited

<p>Outside Number 54 Felinfoel Road, Llanelli SA15 3JQ</p> <p>Map Tile Reference CK214</p>	<p>Wholly within the limits of the parking bay marked on the carriageway by a broken white line.</p>	<p>One</p>	<p>Every Day</p>	<p>All Hours</p>	<p>Unlimited</p>
<p>Outside Number 60 and partly outside Number 62 Tunnel Road, Llanelli SA15 1LG</p> <p>Map Tile Reference CL217</p>	<p>Wholly within the limits of the parking bay marked on the carriageway by a broken white line.</p>	<p>One</p>	<p>Every Day</p>	<p>All Hours</p>	<p>Unlimited</p>

SCHEDULE 2

REVOCATION OF EXISTING PROHIBITION OF WAITING, LOADING AND UNLOADING RESTRICTIONS

Part of Road	Map Tile Reference	Description of the Extent of Road to which the Revocation Applies
Outside Number 54 Felinfoel Road, Llanelli SA15 3JQ	CK214	A 2-metre length of the existing 'No Waiting At Any Time' restriction.
Outside Number 5 Bryndulais Avenue, Llanelli SA14 8RS	CM214	A 1.65 metre length of the existing 'No Loading/Unloading and No Waiting At Any Time' restrictions.

The Common Seal of

CARMARTHENSHIRE COUNTY COUNCIL

was hereunto affixed

this 4th day of May 2026

before me,



Signed by:

Steven P Murphy

6947BF055CF64B2...

.....
Steven P Murphy

Head of Law, Governance & Civil Services




Signed by:
Steven P. Murphy
 6947BF055CF64B2...



**Cyngor Sir Gâr
 Carmarthenshire County Council**
 Parc Myrddin,
 Waun Dew / Richmond Terrace,
 Caerfyrddin / Carmarthen
 SA31 1HQ

Cyf. Teil / Tile ref.	CK214
Statws / Status	CADARNHAWYD CONFIRMED
Rhif adolygiad / Revision no.	10
Dyddiad gweithredol / Operative date	15/05/2026
Graddfa / Scale	1 : 1250

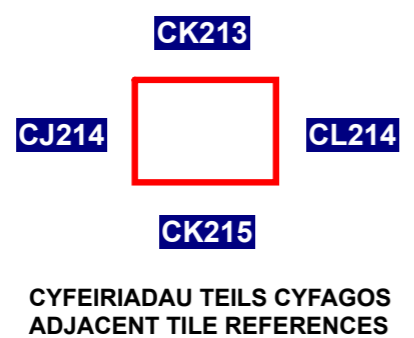





GORCHYMYN / ORDER:

GORCHYMYN CYDGYFNERTHU SIR
 GAERFYRDDIN (LLANELLI)
 (CYFYNGIADAU AR AROS A MANNAU
 PARCIO AR Y STRYD)
 (AMRYWIAD RHIF 44) 20255


THE COUNTY OF CARMARTHENSIRE
 (LLANELLI) (WAITING RESTRICTIONS
 AND STREET PARKING PLACES)
 CONSOLIDATION
 (VARIATION NUMBER 44) ORDER 2025

(c) Hawlfraint y Goron a hawliau cronfa ddata 2026
 Arolwg Ordnans AC0000810849 / (c) Crown copyright and
 database rights 2026 Ordnance Survey AC0000810849

Allwedd i'r mathau o gyfyngiadau a ddangosir \ Key to restriction types displayed

-  Deiliaid bathodyn anabledd yn unig/Disabled badge holders only
-  Dim aros unrhyw bryd/No waiting at any time
-  Deiliaid trwydded perswyl yn unig Llun-Sad 8am-6pm/Resident permit holders only Mon-Sat 8am-6pm
-  Parking zones



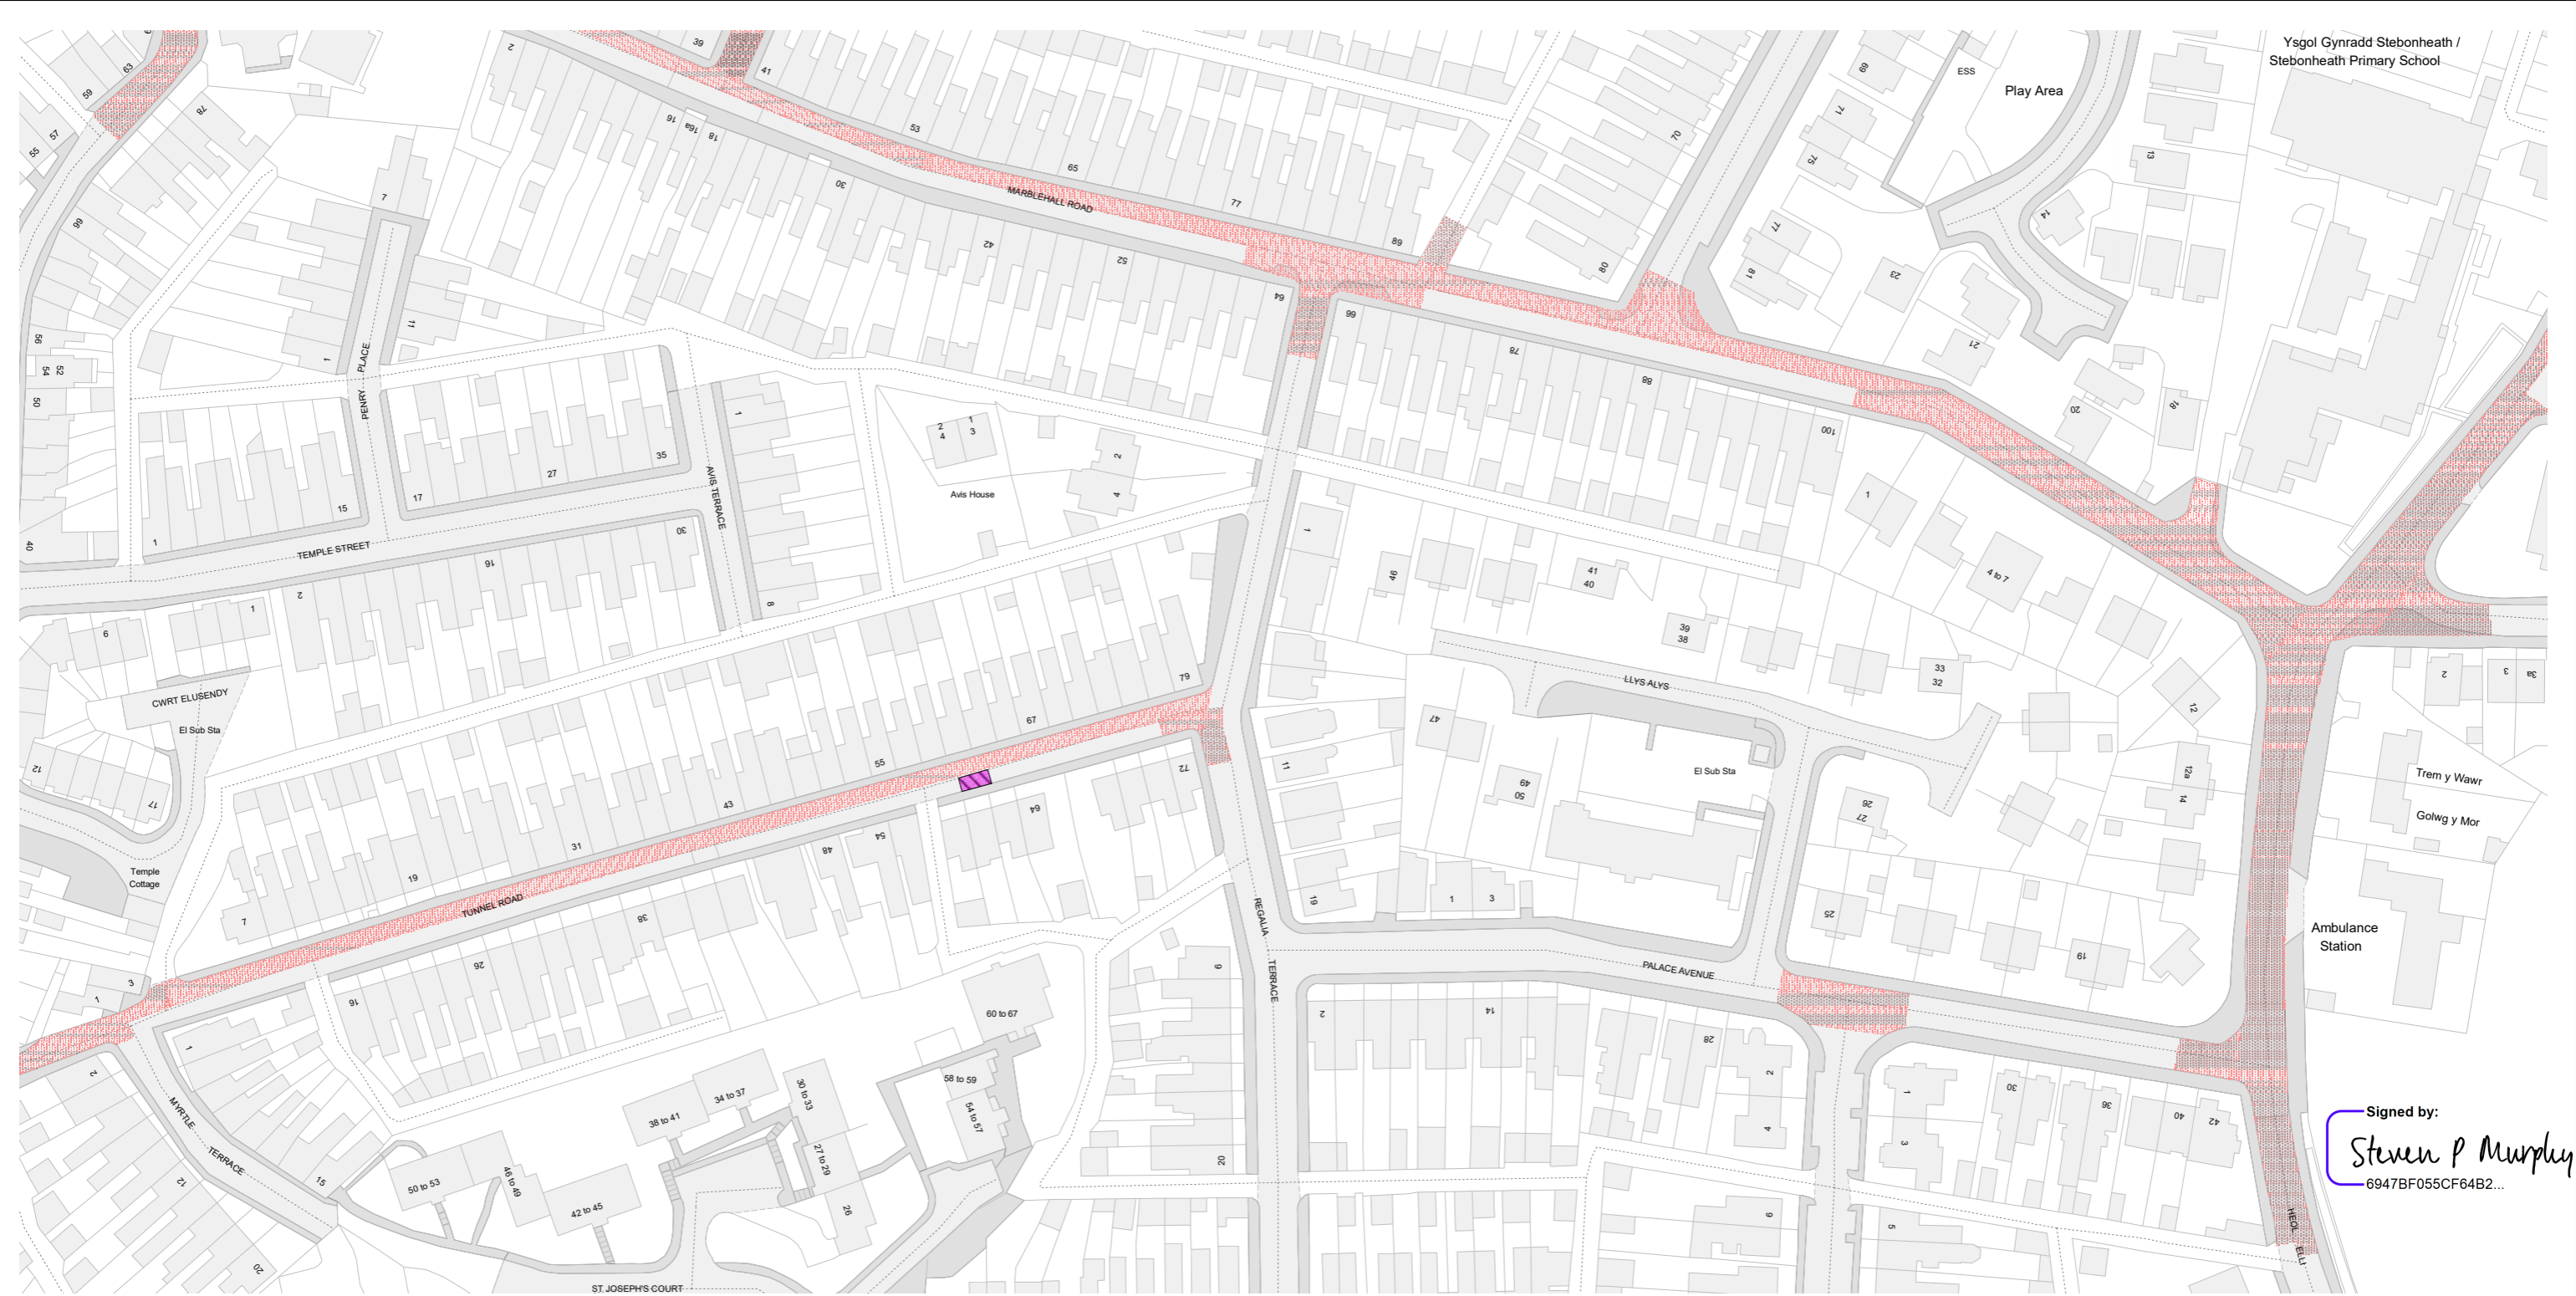

<p>Cyngor Sir Gâr Carmarthenshire County Council Parc Myrddin, Waun Dew / Richmond Terrace, Caerfyrddin / Carmarthen SA31 1HQ</p>	
Cyf. Teil / Tile ref.	CL217
Statws / Status	CADARNHAWYD CONFIRMED
Rhif adolygiad / Revision no.	14
Dyddiad gweithredol / Operative date	15/05/2026
Graddfa / Scale	1 : 1250

CL216

CK217 **CM217**

CL218

**CYFEIRIADAU TEILS CYFAGOS
ADJACENT TILE REFERENCES**

GORCHYMYN / ORDER:


GORCHYMYN CYDGYFNERTHU SIR
GAERFYRDDIN (LLANELLI)
(CYFYNGIADAU AR AROS A MANNAU
PARCIO AR Y STRYD)
(AMRYWIAD RHIF 44) 20255

THE COUNTY OF CARMARTHENSIRE
(LLANELLI) (WAITING RESTRICTIONS
AND STREET PARKING PLACES)
CONSOLIDATION
(VARIATION NUMBER 44) ORDER 2025


(c) Hawlfraint y Goron a hawliau cronfa ddata 2026
Arolwg Ordnans AC0000810849 / (c) Crown copyright and
database rights 2026 Ordnance Survey AC0000810849


Allwedd i'r mathau o gyfyngiadau a ddangosir \ Key to restriction types displayed

- Deiliaid bathodyn anabled yn unig/Disabled badge holders only
- Dim aros unrhyw bryd/No waiting at any time
- Parking zones

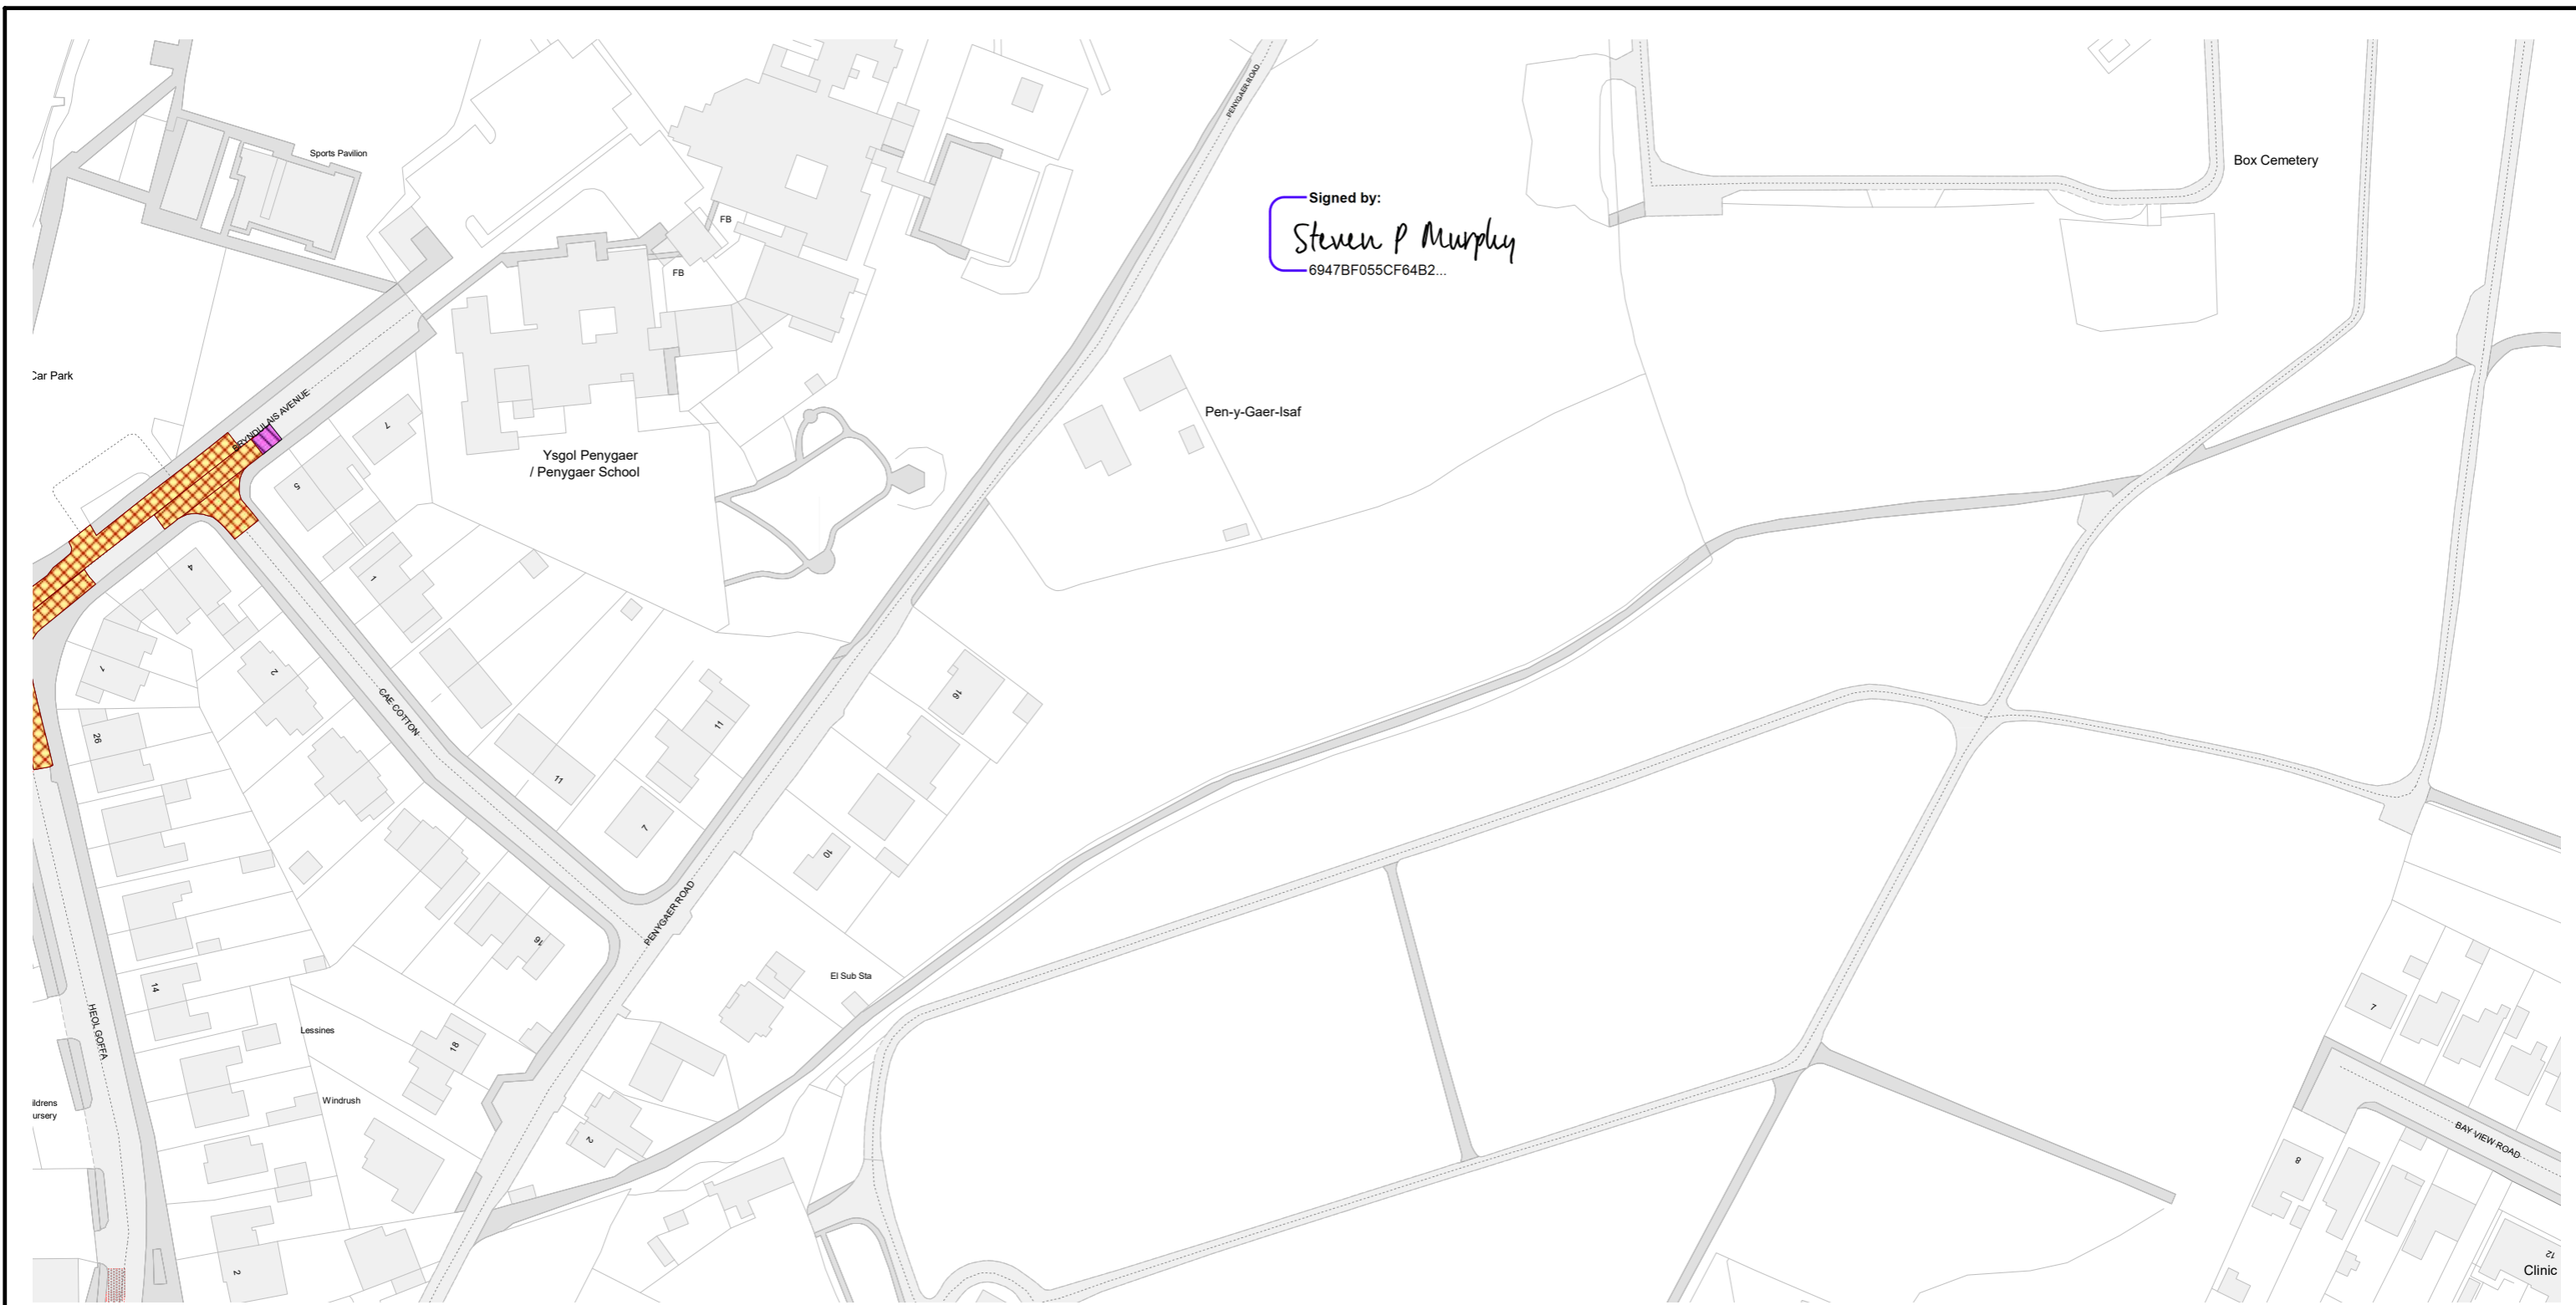

Signed by:
Steven P Murphy
 6947BF055CF64B2...

 <p>Cyngor Sir Gâr Carmarthenshire County Council Parc Myrddin, Waun Dew / Richmond Terrace, Caerfyrddin / Carmarthen SA31 1HQ</p>	
Cyf. Teil / Tile ref.	CM214
Statws / Status	CADARNHAWYD CONFIRMED
Rhif adolygiad / Revision no.	12
Dyddiad gweithredol / Operative date	15/05/2026
Graddfa / Scale	1 : 1250

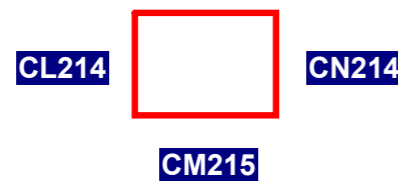





**CYFEIRIADAU TEILS CYFAGOS
ADJACENT TILE REFERENCES**

GORCHYMYN / ORDER:
 GORCHYMYN CYDGYFNERTHU SIR
 GAERFYRDDIN (LLANELLI)
 (CYFYNGIADAU AR AROS A MANNAU
 PARCIO AR Y STRYD)
 (AMRYWIAD RHIF 44) 20255

THE COUNTY OF CARMARTHENSIRE
 (LLANELLI) (WAITING RESTRICTIONS
 AND STREET PARKING PLACES)
 CONSOLIDATION
 (VARIATION NUMBER 44) ORDER 2025

(c) Hawlfraint y Goron a hawliau cronfa ddata 2026
 Arolwg Ordnans AC0000810849 / (c) Crown copyright and
 database rights 2026 Ordnance Survey AC0000810849

Allwedd i'r mathau o gyfyngiadau a ddangosir \ Key to restriction types displayed

-  Deiliaid bathodyn anabledd yn unig/Disabled badge holders only
-  Dim aros unrhyw bryd/No waiting at any time
-  Dim aros Dim llwytho unrhyw bryd/No waiting No Loading At Any Time
-  Parking zones

