


Key

- Traffic sign
- Traffic cone
- Pedestrian barrier
- Cone lamp
- Diversion route
- Road closure
- Access only

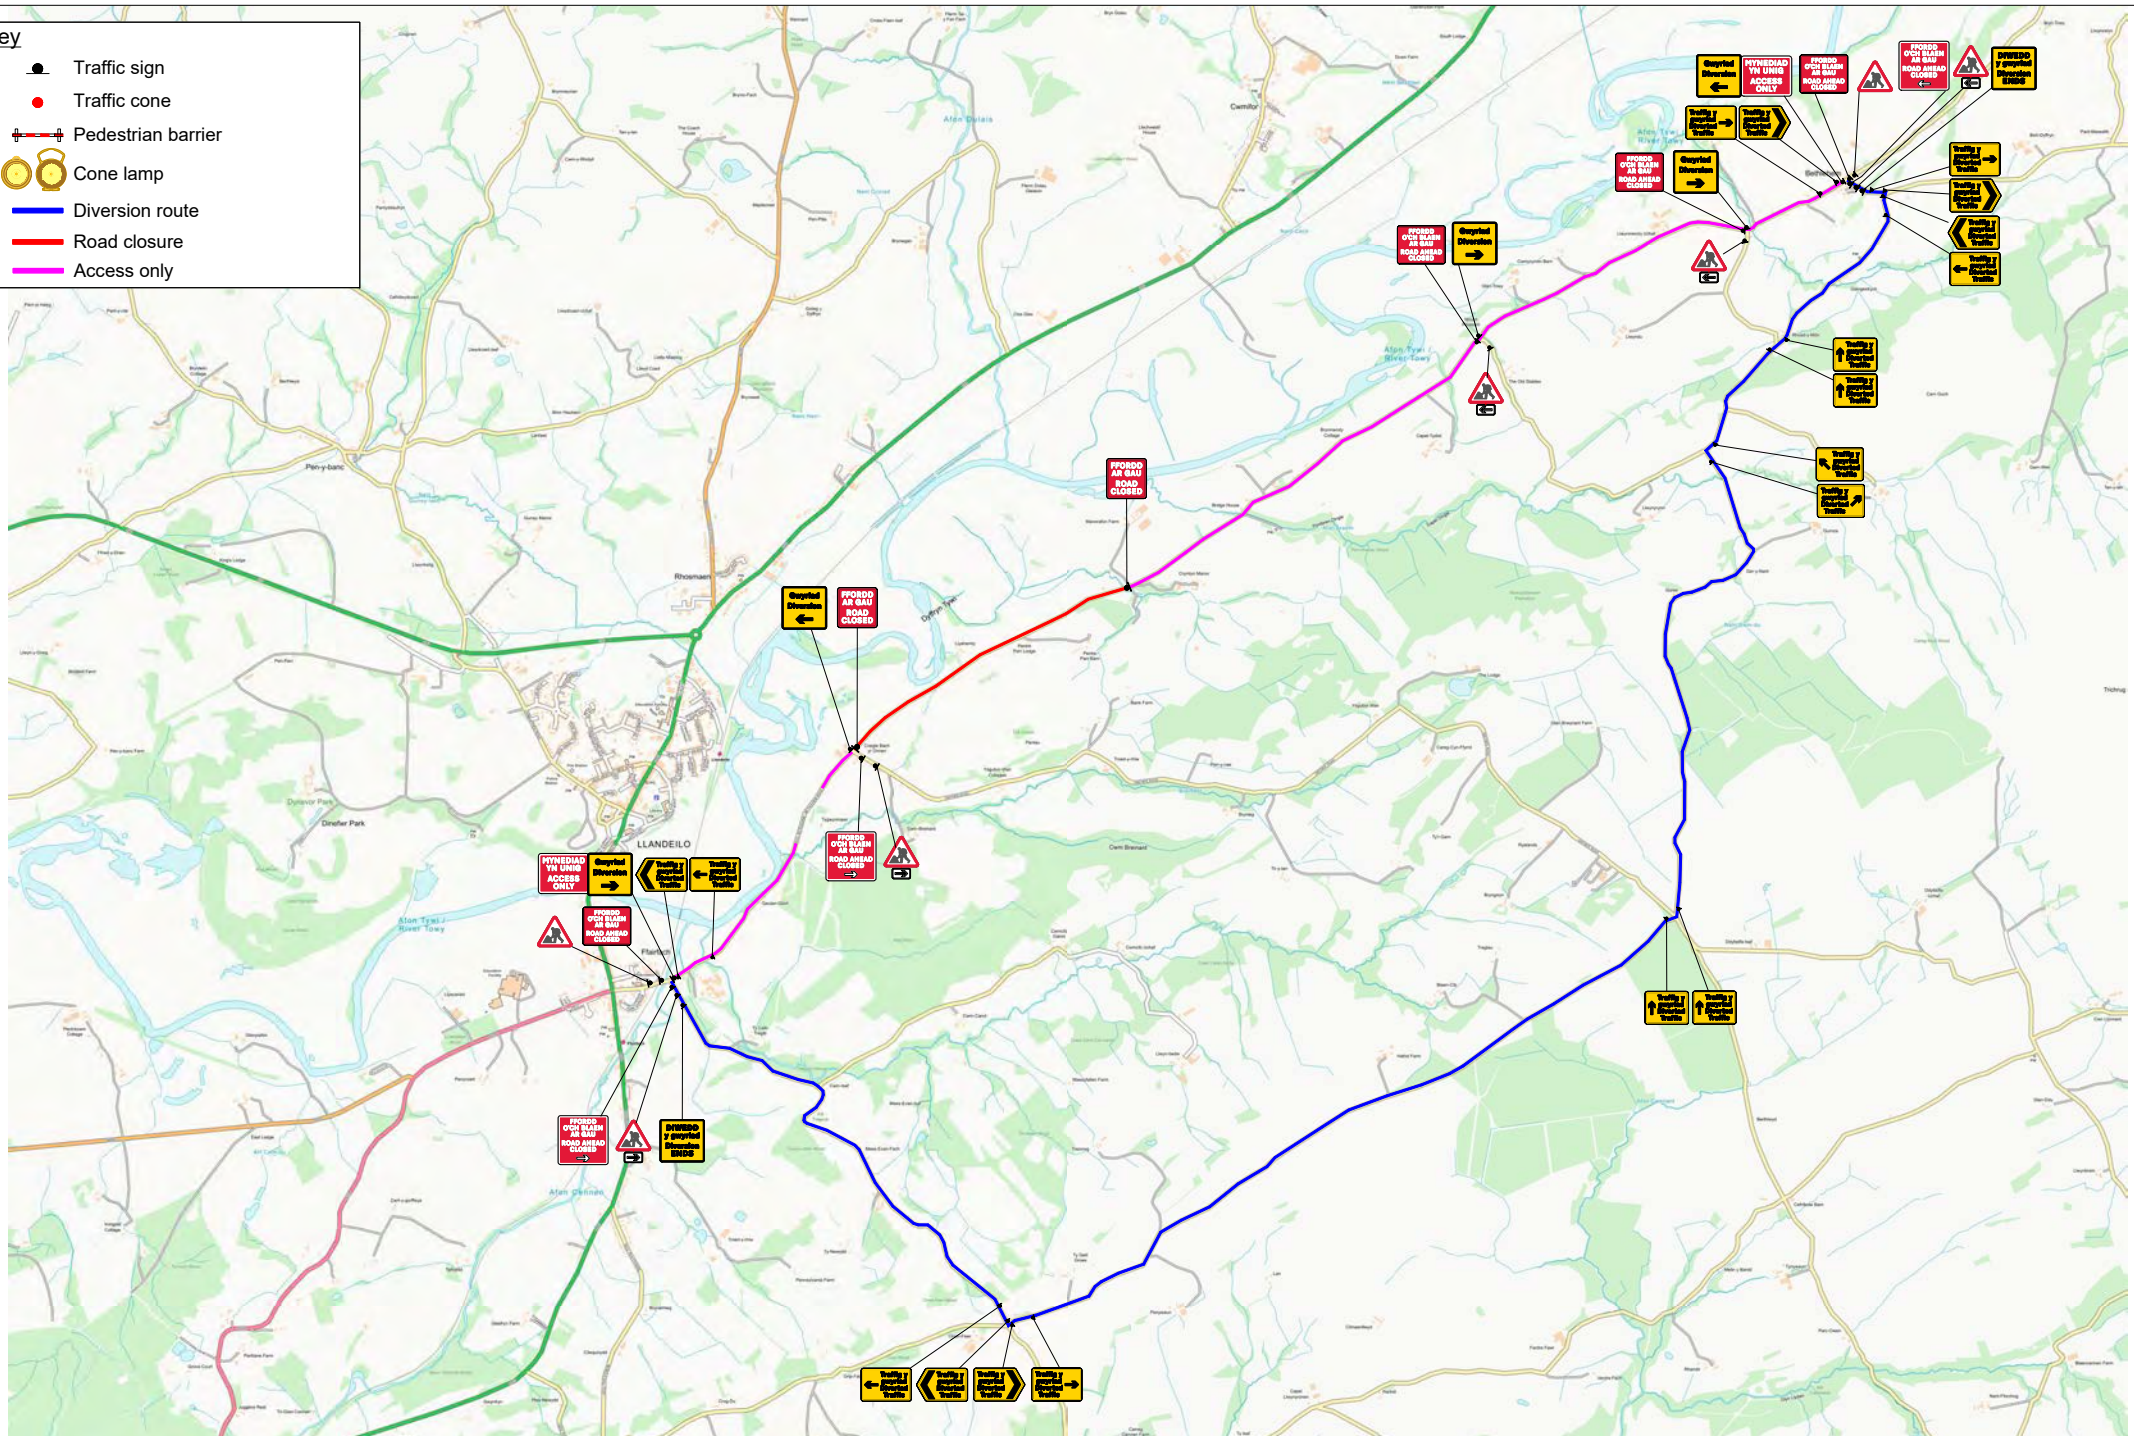

Drawing reference

007-000226-MR-AW-TMA-RGN-100001-P01

Notes : - J146693

Customer : -



Location : - C2146 FROM LLANGADOG TO FFAIRFACH, SA19 6YA



Description : - ROAD CLOSURE

Scale : NTS	Date : 12.01.2026	P01	12.01.26	AW	FIRST ISSUE	CCE	MR
PREPARED BY	AW	CHECKED BY	CCE	APPROVED BY	MR	REV	DATE
PREPARED BY	DESCRIPTION	CHECKED BY	APPROVED BY				

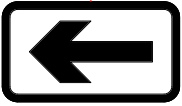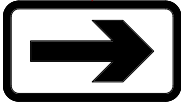

Sign Schedule		Sign Schedule	
	ID: 001 Qty: 3 Ref: 573 Direction to hazard left Size: 600 x 400 @ 100 X-Hgt		ID: 010 Qty: 4 Ref: 7010.1 Nature of temporary hazard ahead - Road Ahead Closed Size: 1176 x 938 @ 75 X-hgt
	ID: 002 Qty: 1 Ref: 2703 Diverted traffic Size: 1042 x 731 @ 75 X-hgt		ID: 011 Qty: 2 Ref: 2702 Diversion Size: 1050 x 1000
	ID: 003 Qty: 1 Ref: 2703 Diverted traffic Size: 1042 x 731 @ 75 X-hgt		ID: 012 Qty: 3 Ref: 13.9 Schedule 13-9 : Temporary Information Size: 1177 x 1154 @ 75 X-Hgt
	ID: 004 Qty: 4 Ref: 2703 Diverted traffic Size: 962 x 731 @ 75 X-hgt		ID: 013 Qty: 2 Ref: 573 Direction to hazard right Size: 600 x 400 @ 100 X-Hgt
	ID: 005 Qty: 3 Ref: 2703 Diverted traffic Size: 1112 x 731 @ 75 X-hgt		ID: 014 Qty: 7 Ref: 7001 Road works ahead Size: 750 High
	ID: 006 Qty: 3 Ref: 2704 Diverted traffic Size: 1130 x 731 @ 75 X-hgt		ID: 015 Qty: 3 Ref: 2702 Diversion Size: 1050 x 1000
	ID: 007 Qty: 3 Ref: 2704 Diverted traffic Size: 1130 x 731 @ 75 X-hgt		ID: 016 Qty: 2 Ref: 13.9 Schedule 13-9 : Temporary Information Size: 994 x 788 @ 75 X-Hgt
	ID: 008 Qty: 3 Ref: 2703 Diverted traffic Size: 1112 x 731 @ 75 X-hgt		ID: 017 Qty: 2 Ref: 7010.1 Nature of temporary hazard ahead - Road Closed Size: 782 x 788 @ 75 X-hgt
	ID: 009 Qty: 2 Ref: 2702 Diversion Ends Size: 1050 x 1000		ID: 012 Qty: 3 Ref: 13.9 Schedule 13-9 : Temporary Information Size: 1177 x 1154 @ 75 X-Hgt

Drawing reference

007-000226-MR-AW-TMA-RGN-100001-P01

Notes : -

J146693

Customer : -

Location :
- C2146 FROM
LLANGADOG TO
FFAIRFACH,
SA19 6YA



Description :

- ROAD CLOSURE

Scale : NTS

Date : 12.01.2026

PREPARED BY	AW	CHECKED BY	CCE	APPROVED BY	MR	REV	DATE	PREPARED BY	DESCRIPTION	CHECKED BY	APPROVED BY

