


KEY

TEMPORARY ROAD CLOSURE

PROPOSED DIVERSION ROUTE

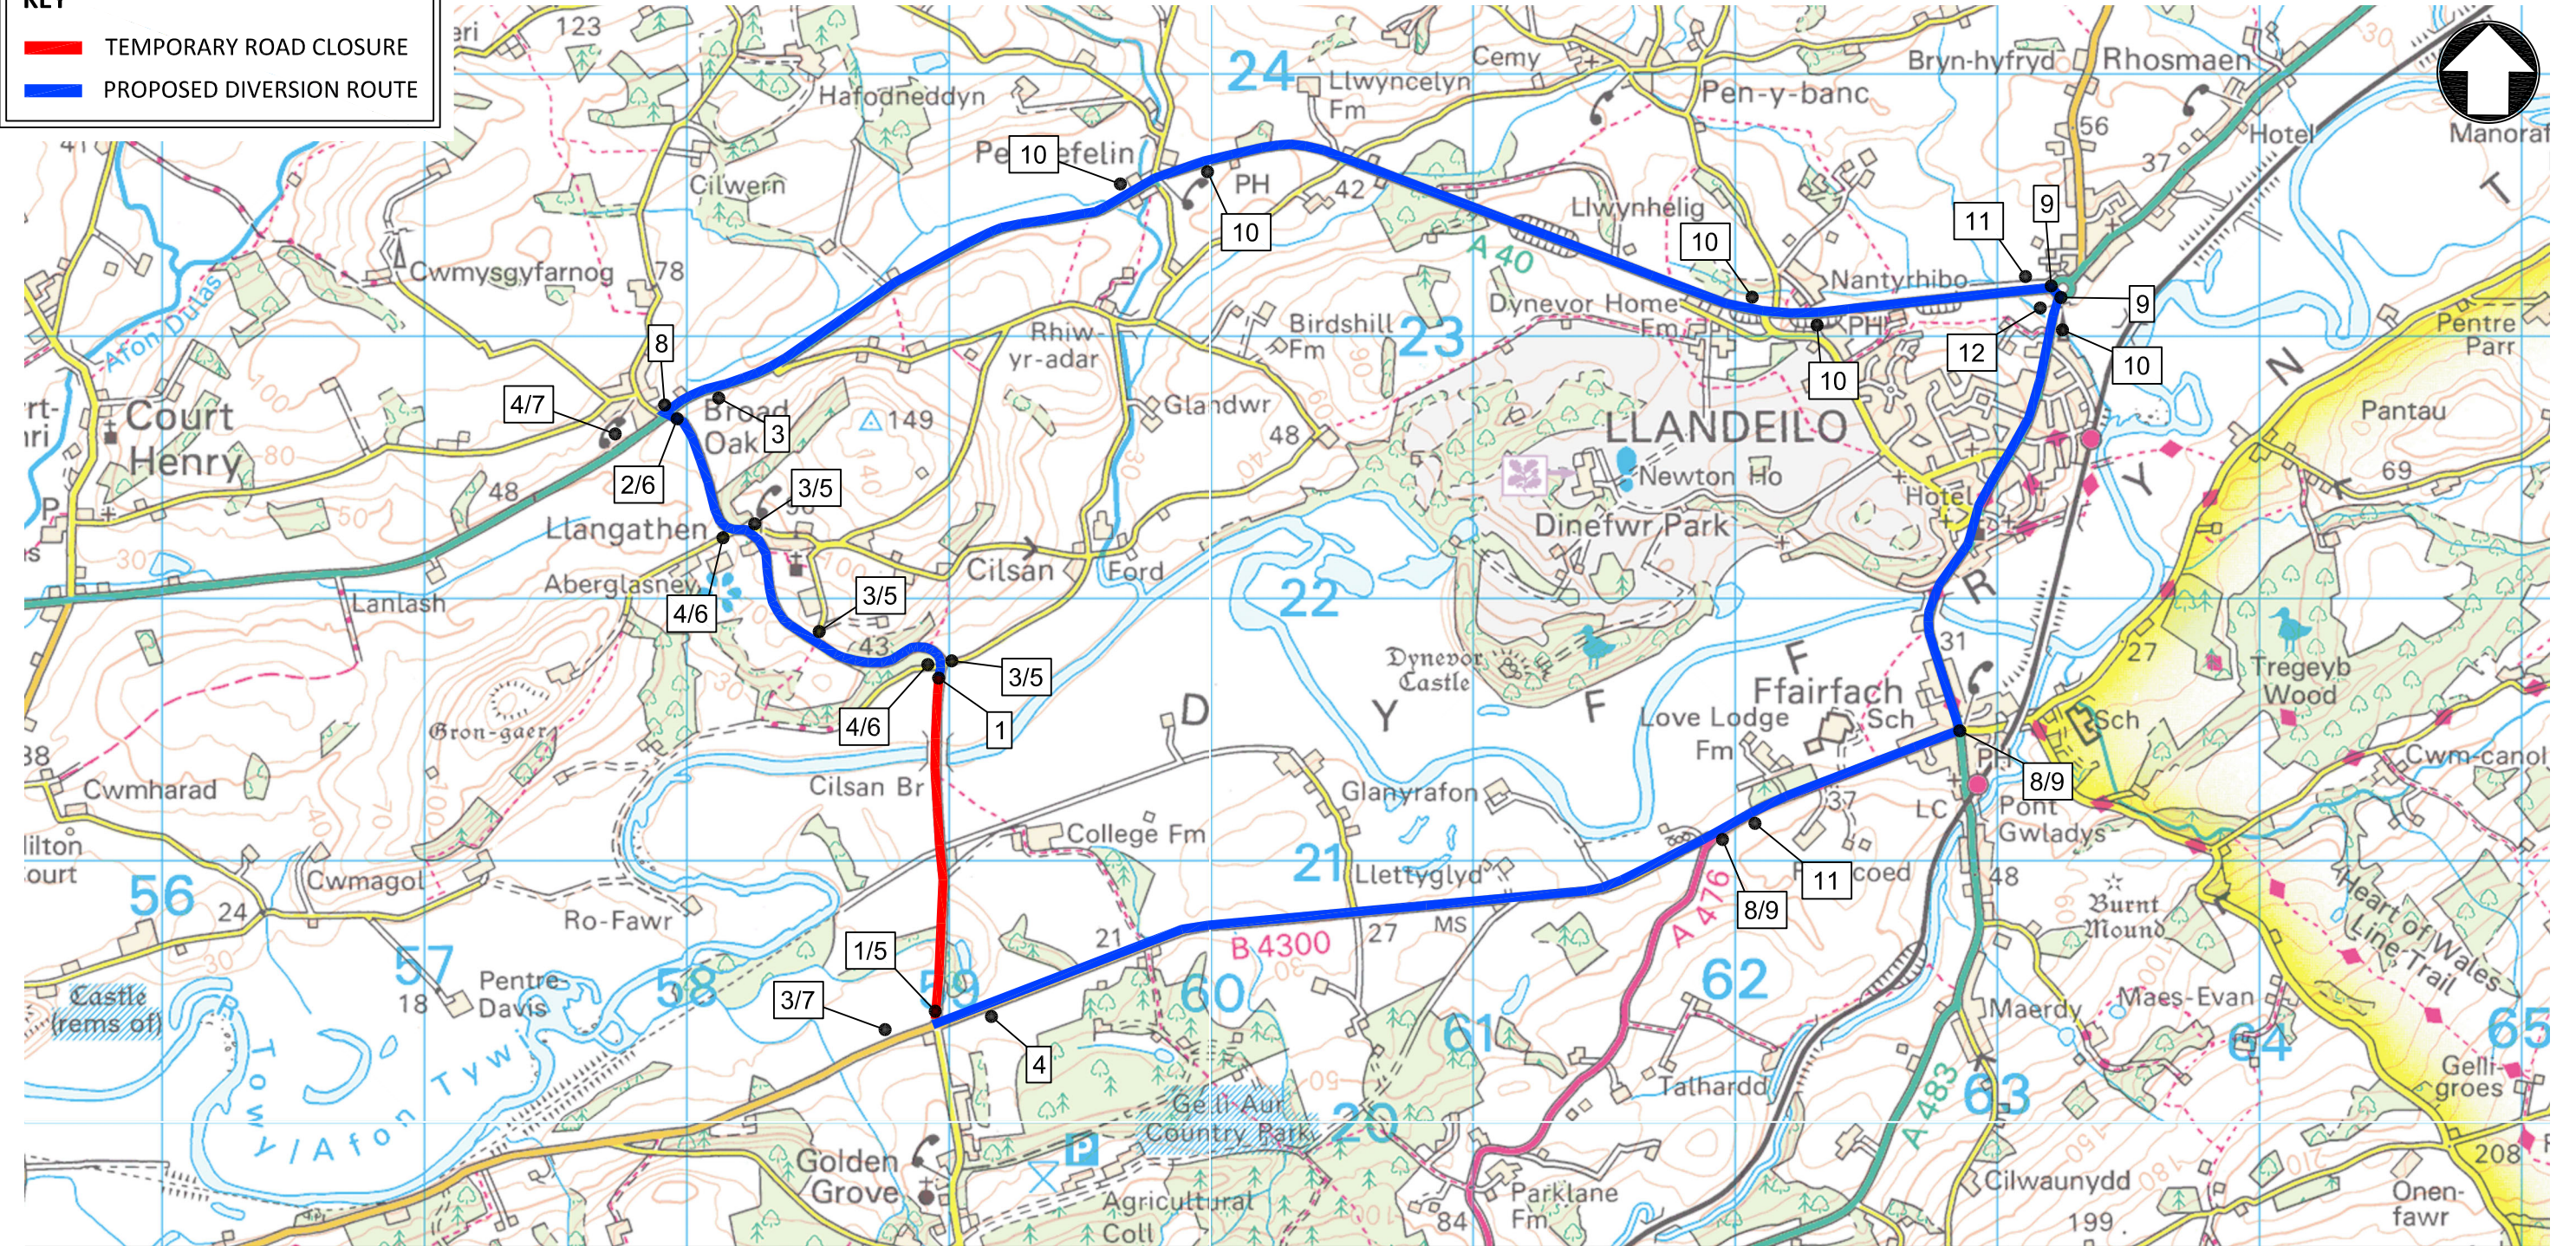

SIGN SCHEDULE

FFORDD
AR GAU
ROAD
CLOSED

1

FFORDD
O'CH BLAEN
AR GAU
ROAD AHEAD
CLOSED

2

FFORDD
O'CH BLAEN
AR GAU
ROAD AHEAD
CLOSED

3

FFORDD
O'CH BLAEN
AR GAU
ROAD AHEAD
CLOSED

4

Gwryiad
Diversion

5

Gwryiad
Diversion

6

Gwryiad
Diversion

7

Traffig y
gwryiad
Diverted
traffic

8

Traffig y
gwryiad
Diverted
traffic

9

Traffig y
gwryiad
Diverted
traffic

10

Traffig y
gwryiad
Diverted
traffic

11

Traffig y
gwryiad
Diverted
traffic

12

Gwasanaethau Dylunio Peirianegol		Adrian Harries B.Eng (Hons). C.Eng, M.I.C.E. Rheolwr Gwasanauethau Dylunio Proffesiynol Professional Design Services Manager,				Title		Status			
Cyngor Sir Gâr Carmarthenshire County Council Engineering Design Services		Adran Amgylchedd, Bloc 1, Parc Myrddin, Waun Dew, Caerfyrddin Sir Caerfyrddin SA31 1HQ Environment Department, Block 1, Parc Myrddin, Richmond Terrace, Carmarthen, Carmarthenshire SA31 1HQ				TEMPORARY ROAD CLOSURE CILSAN		INFORMATION			
						Project		ISSUED FOR THE PURPOSE SHOWN ONLY			
						PROPOSED DIVERSION ROUTE		Made By JM		Date 10.6.26	Checked NG
								Date 10.6.26		Authorised VP	Date 10.6.26
								Scale NOT TO SCALE		Project no. 80/0040/530	
								Drawing no. 40530/TRC01		Revision .	
REV		DATE		REVISION DESCRIPTION		REV BY		CHECKED		DATE CHD	