


TRAFFIC MANAGEMENT PLAN - KING STREET ROAD CLOSURE

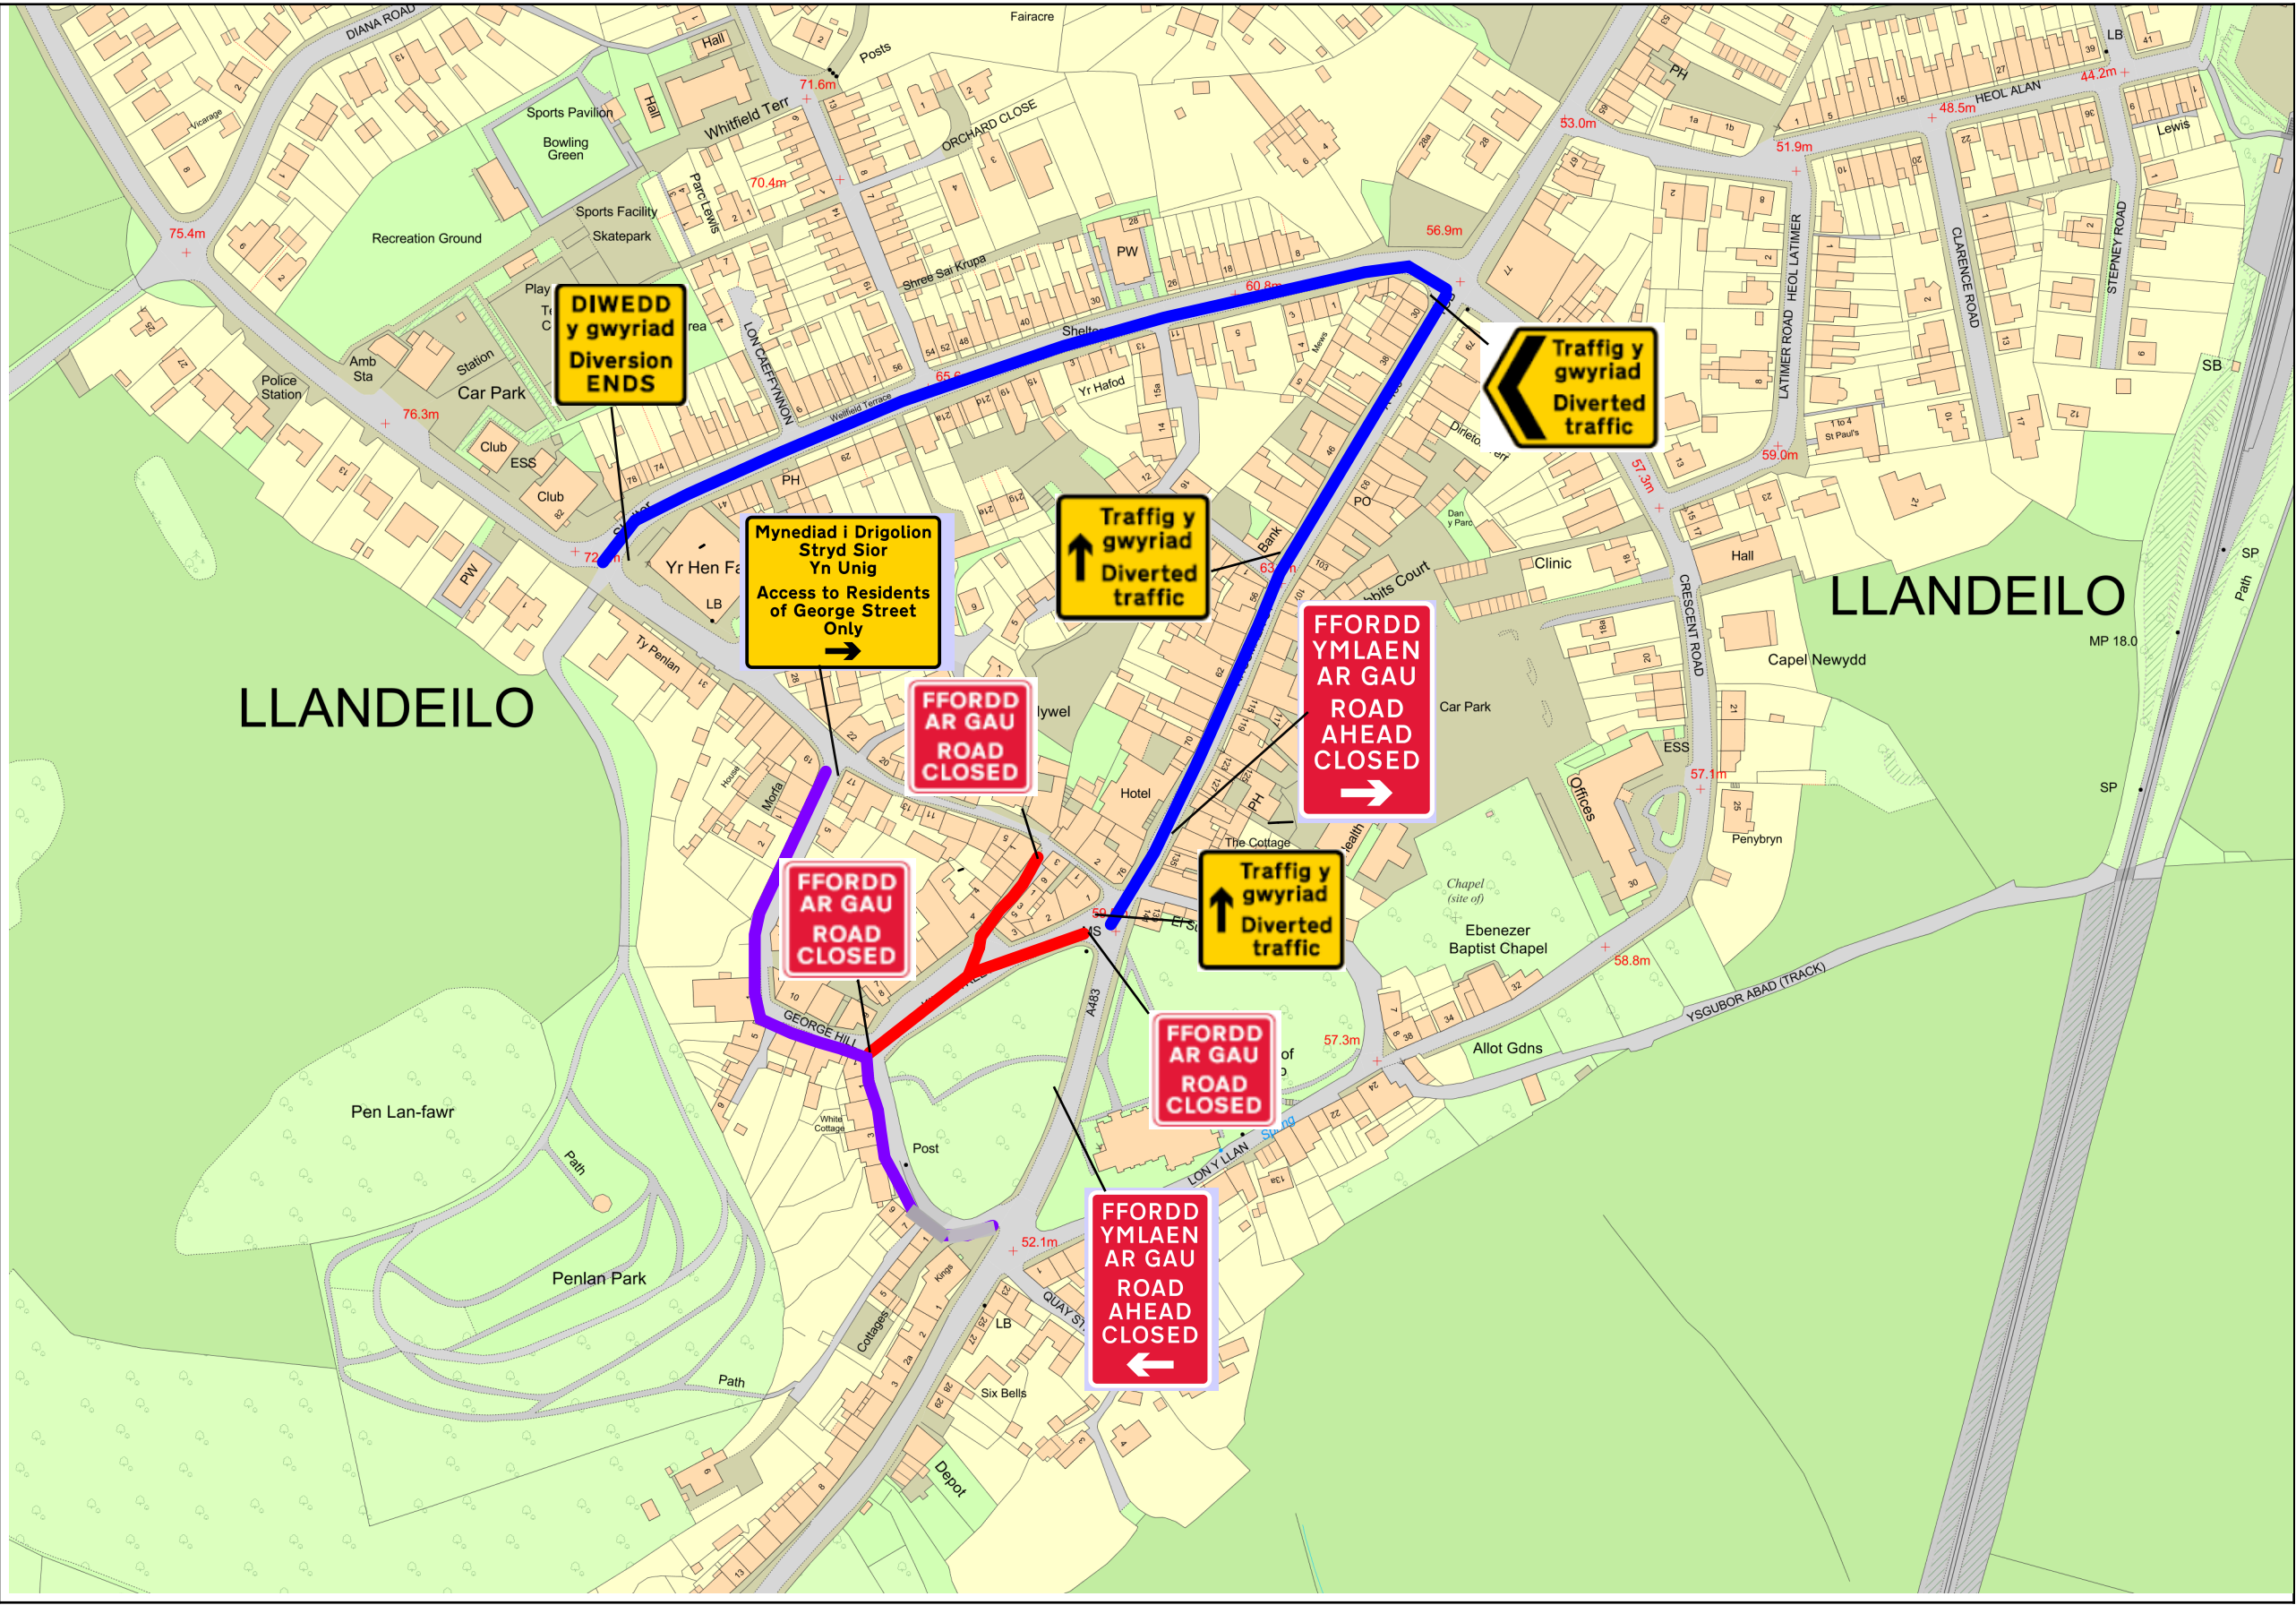

0 20 40 60m

Graddfa
Scale 1:2500

Canol y Map
Map Centre [262928.9,222363.8]

Dyddiad
Date 23/04/2024