


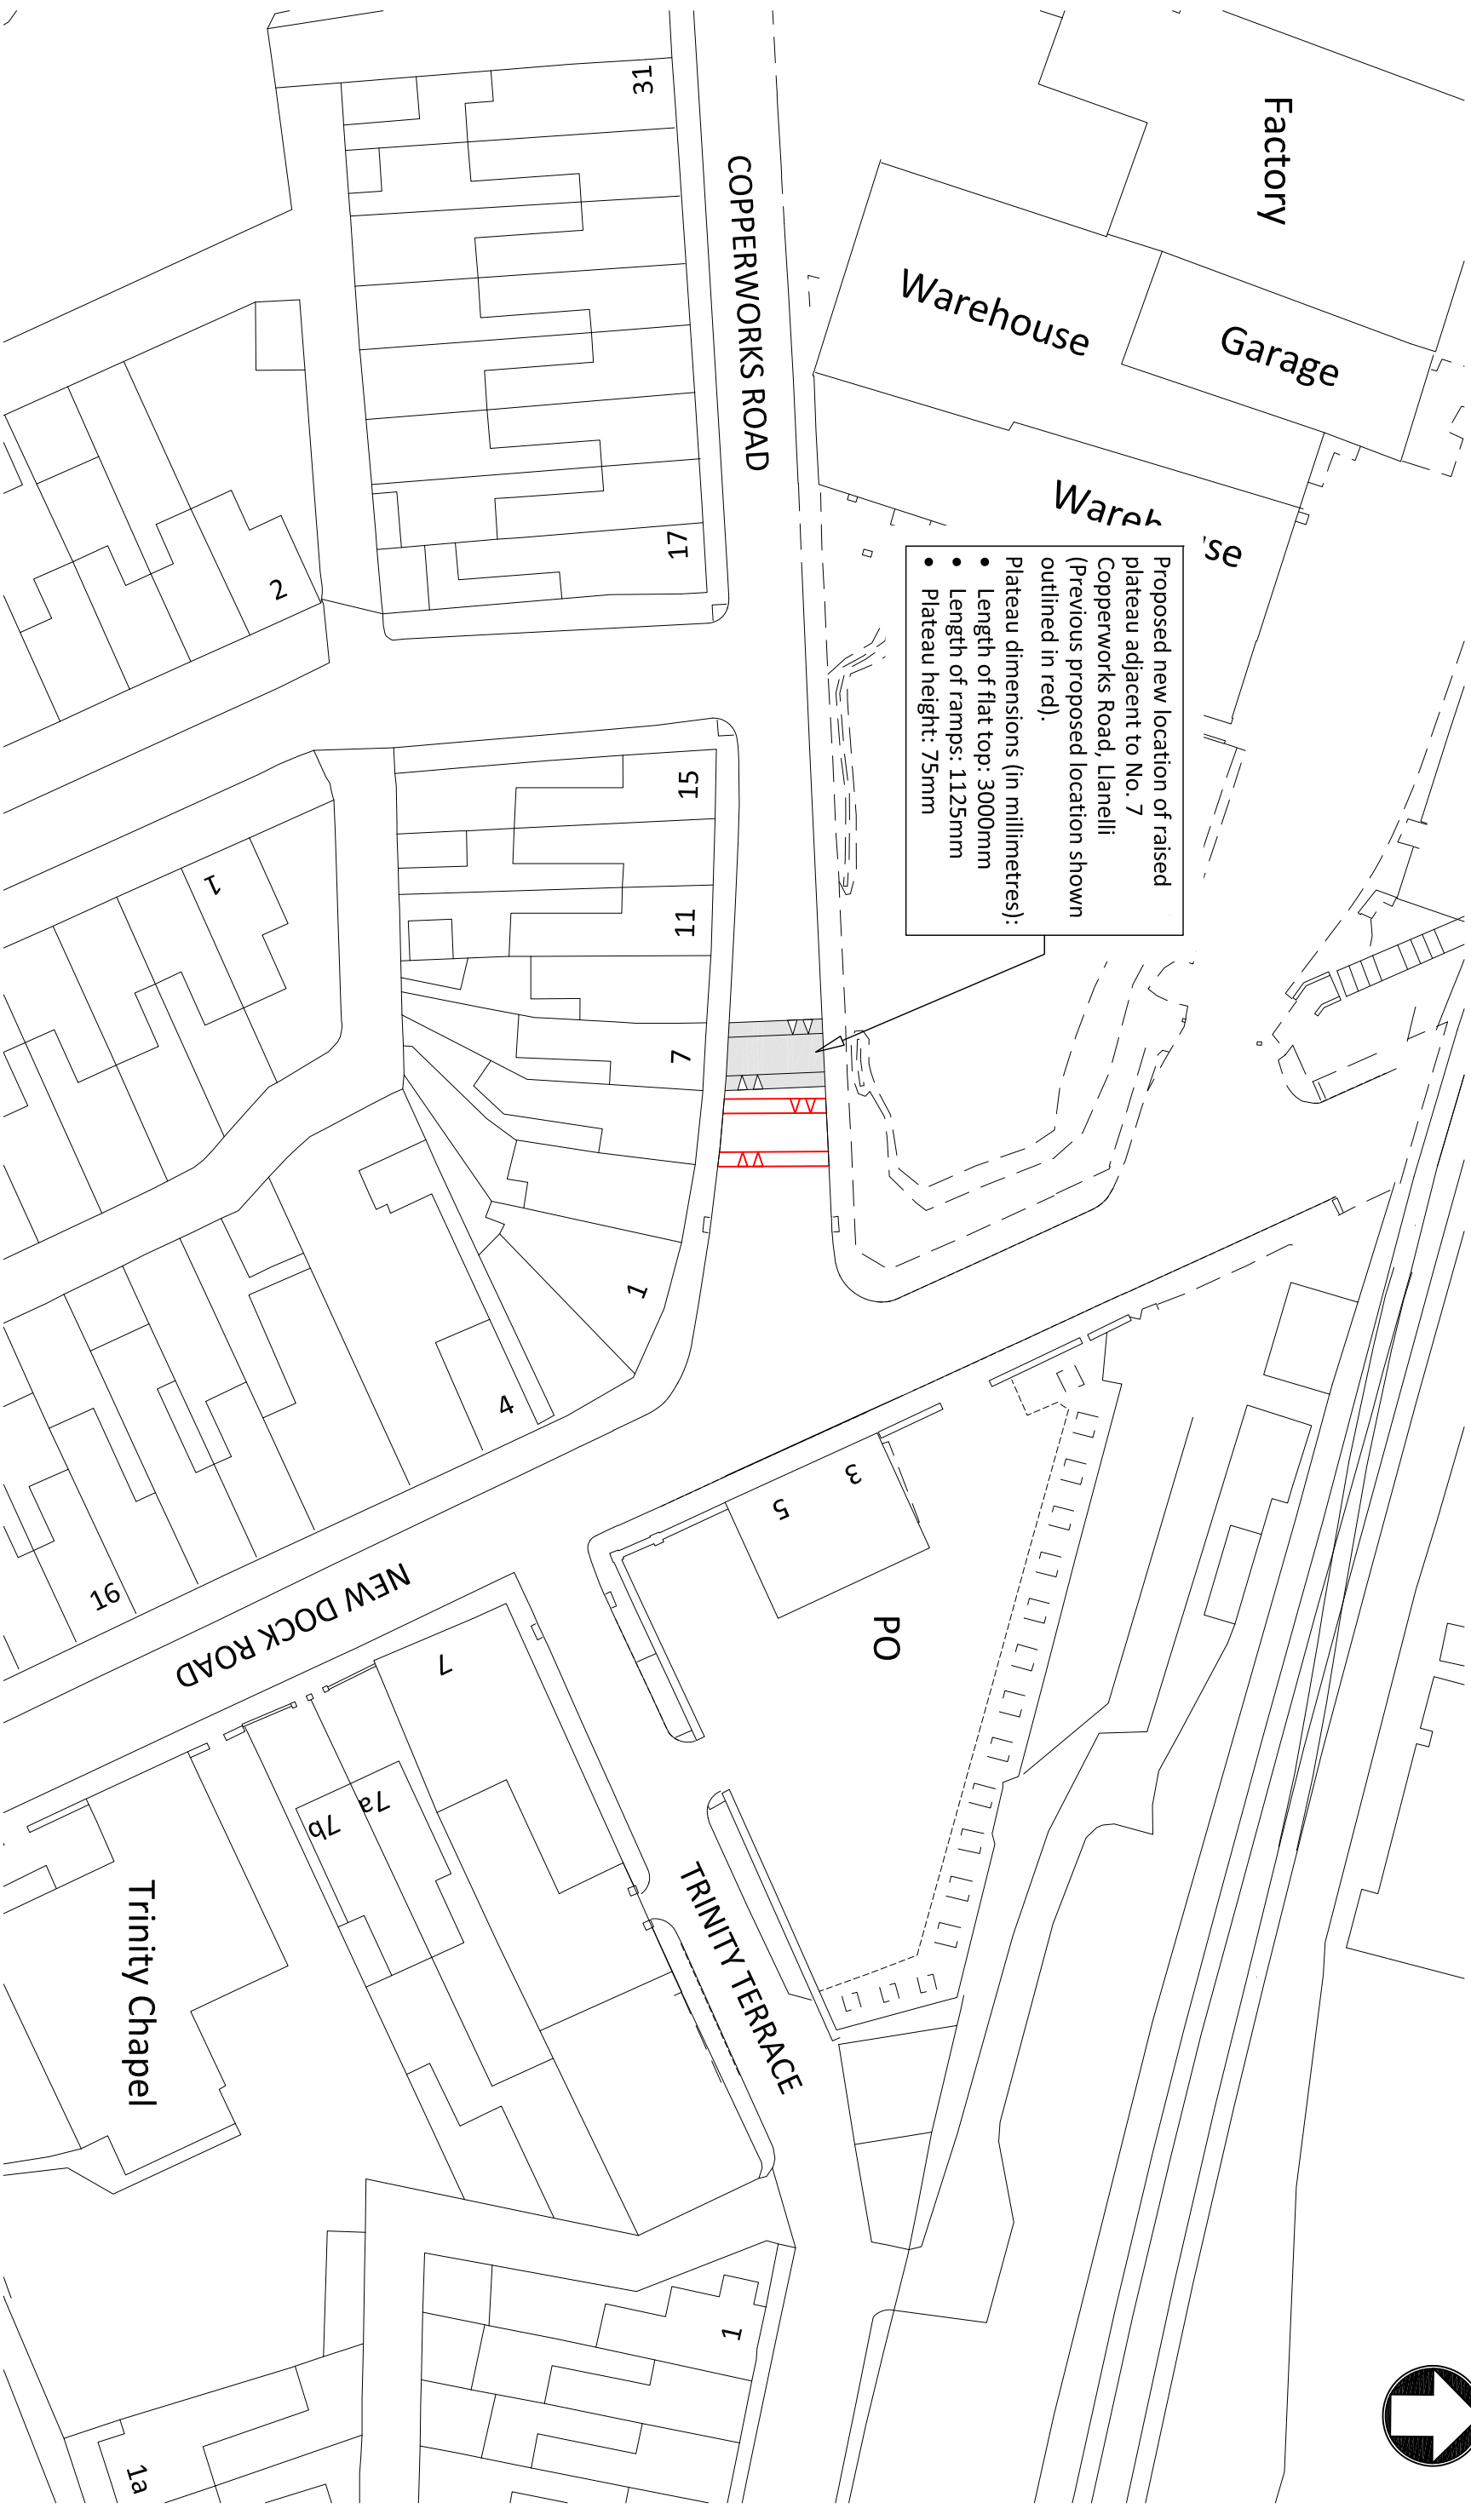

 Cynhor Sir Gâr Carmarthenshire County Council Engineering Design Services	Gwasanaethau Dylunio Peiriantegol						
	Adrian Harries B.Eng (Hons), C.Eng, M.I.C.E Rheolwr Gwasanaethau Dylunio Proffesiynol <i>Professional Design Services Manager,</i>						
	Adran Amgylchedd, Bloc 1, Parc Myrddin, Waun Dew, Caerfyrddin SA31 1HQ Environment Department, Block 1, Parc Myrddin, Richmond Terrace, Carmarthen, Carmarthenshire SA31 1HQ						
	REV						
	DATE						
	REVISION DESCRIPTION						
	REV BY						
	CHECKED						
	DATE CHD						
	Title		Status				
PROPOSED VERTICAL MEASURE COPPERWORKS ROAD, LLANELLI		CONSULTATION					
		Made By	Date	Checked	Date	Authorised	Date
		JM	11.8.26	NG	12.8.26	VP	12.8.26
		Scale	1:500		Project no.	80/0041/364	
		Drawing no.	41364/C/E1				
		Revision	.				