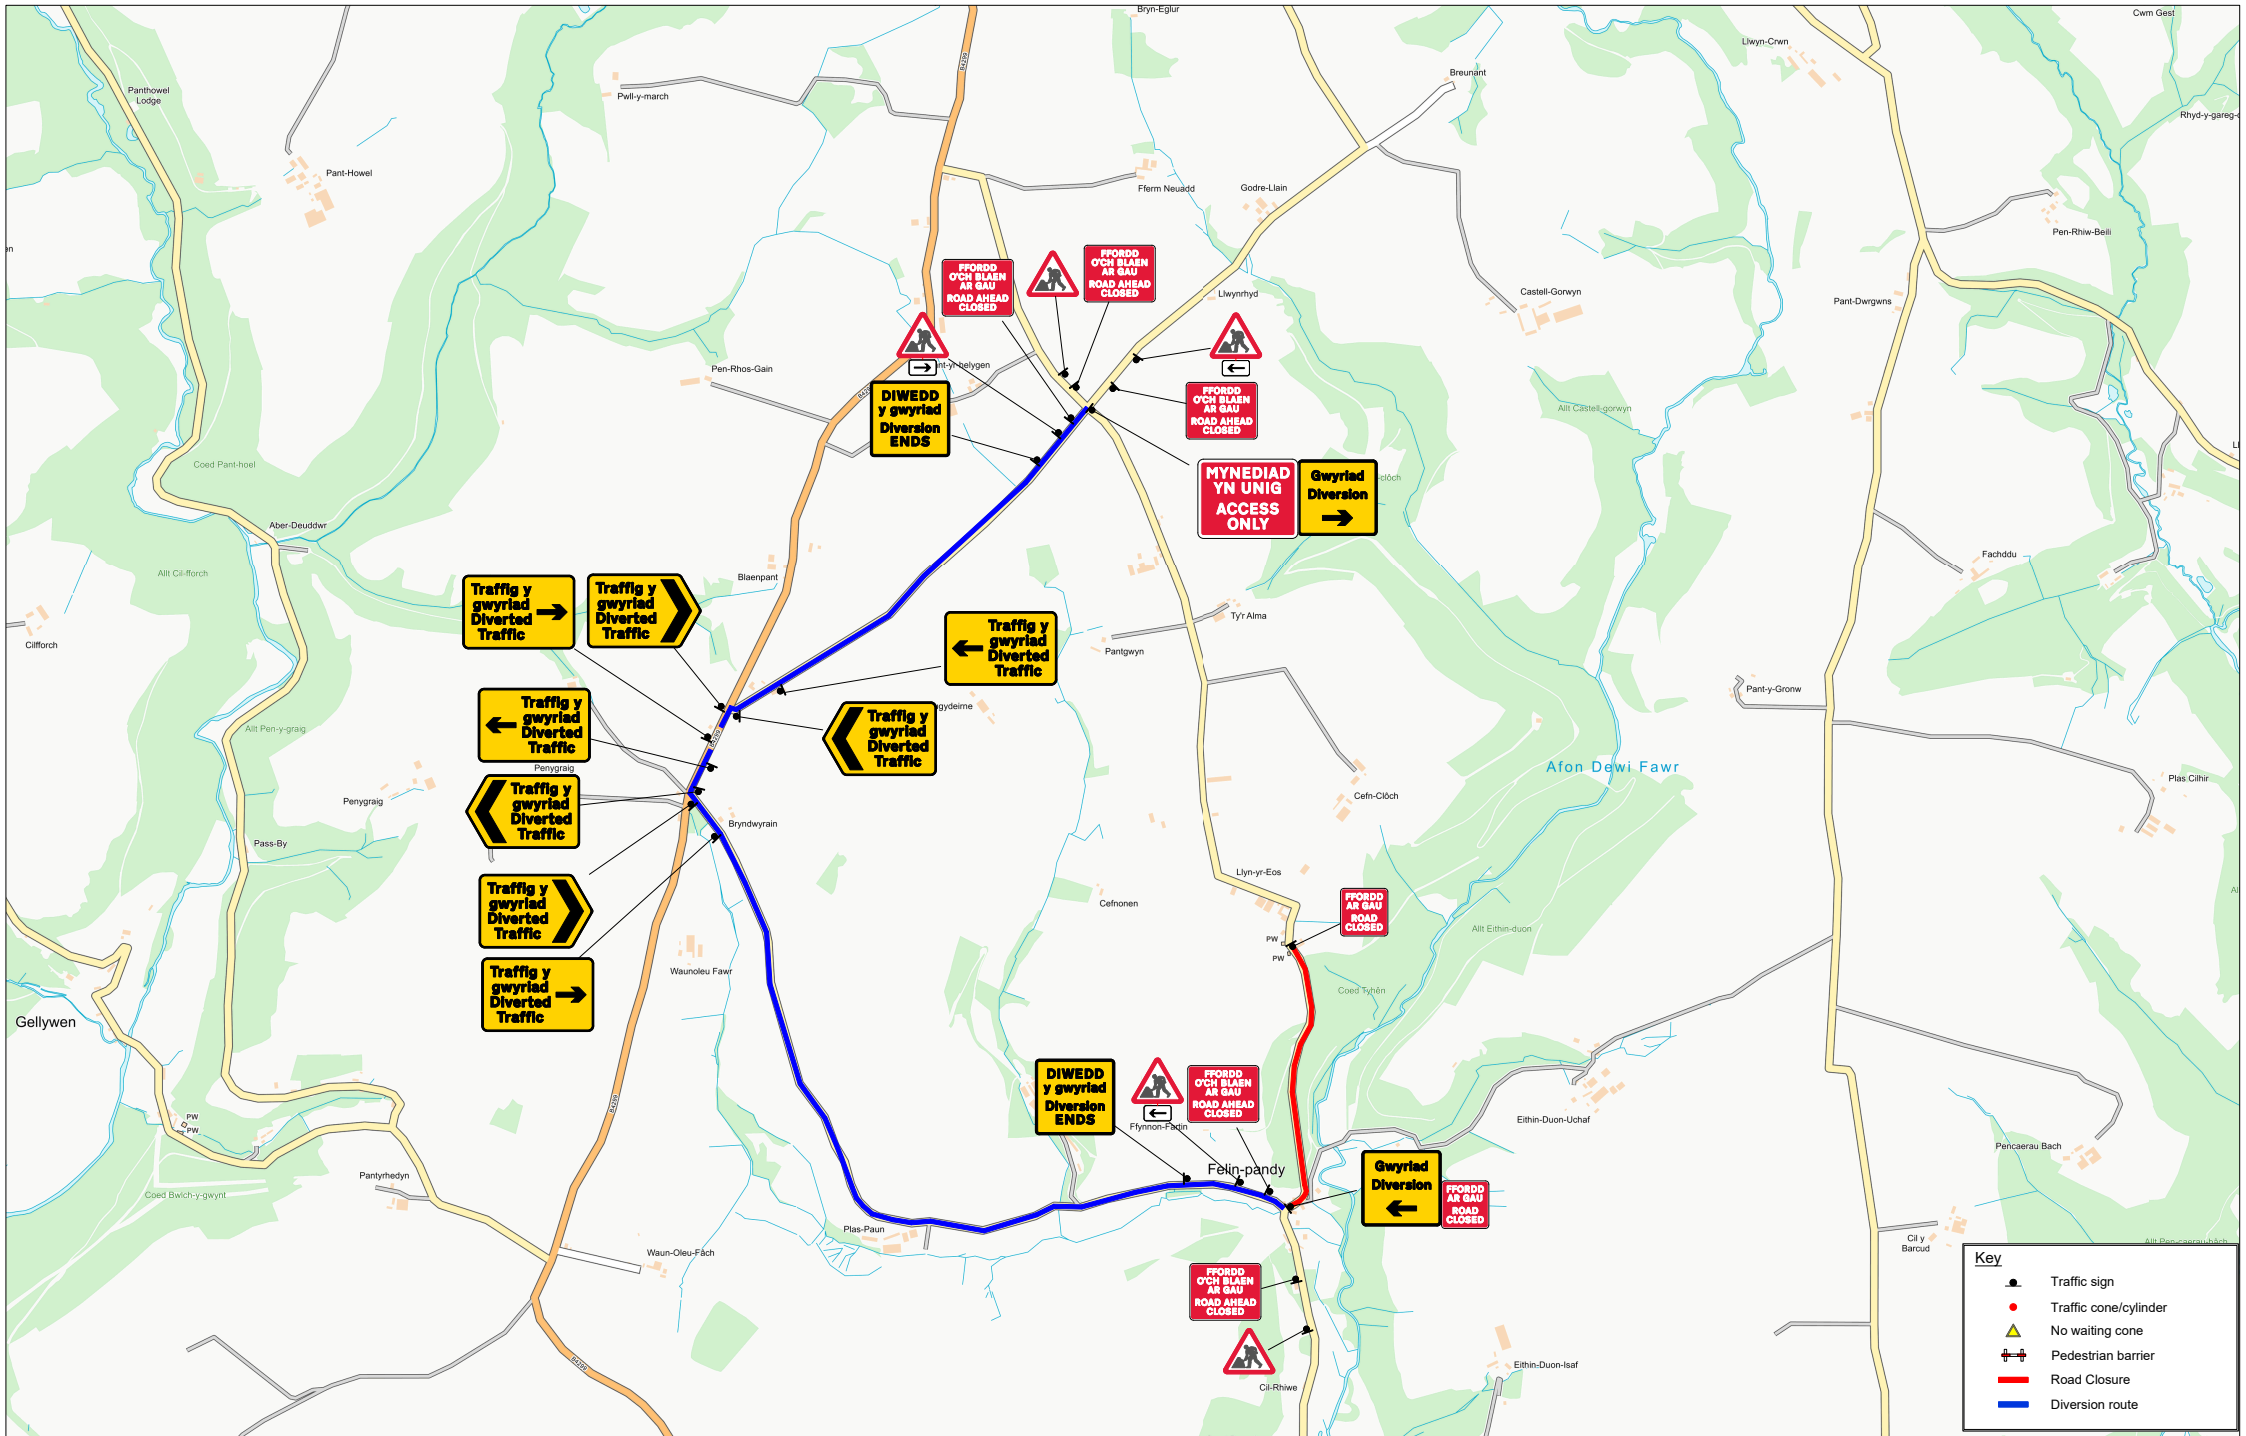




Drawing reference

007-000408-TMA-RGN-100001-AT-JD-P01

Notes : CAR-9221

Customer : CYMRU QUARRY GROUP

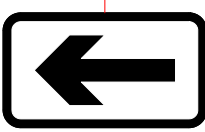
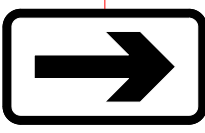
Location : Trelech,
Carmarthenshire,
Wales, SA33 5PS

Description : Road closure and diversion		-	-	-	-	-	-
		-	-	-	-	-	-
Scale : NTS		P01	16/06/2026	JD	FIRST ISSUE	KM	AT
PREPARED BY	JD	CHECKED BY	KM	APPROVED BY	AT	REV	DATE
Date : 16-06-2026		PREPARED BY	DESCRIPTION	CHECKED BY	APPROVED BY		

Key

- Traffic sign
- Traffic cone/cylinder
- No waiting cone
- Pedestrian barrier
- Road Closure
- Diversion route

core
highways

Sign Schedule		Sign Schedule	
	ID: 001 Qty: 2 Ref: 2703 Diverted traffic Size: 890 x 585 @ 60 X-hgt		ID: 008 Qty: 2 Ref: 7010.1 Nature of temporary hazard ahead - Road Closed Size: 626 x 630 @ 60 X-hgt
	ID: 002 Qty: 2 Ref: 2704 Diverted traffic Size: 904 x 585 @ 60 X-hgt		ID: 009 Qty: 1 Ref: 2702 Diversion Size: 1050 x 1000
	ID: 003 Qty: 2 Ref: 2704 Diverted traffic Size: 904 x 585 @ 60 X-hgt		ID: 010 Qty: 2 Ref: 573 Direction to hazard left Size: 600 x 400 @ 100 X-Hgt
	ID: 004 Qty: 2 Ref: 2703 Diverted traffic Size: 890 x 585 @ 60 X-hgt		ID: 011 Qty: 5 Ref: 7010.1 Nature of temporary hazard ahead - Road Ahead Closed Size: 941 x 750 @ 60 X-hgt
	ID: 005 Qty: 2 Ref: 2702 Diversion Ends Size: 1050 x 1000		ID: 012 Qty: 1 Ref: 573 Direction to hazard right Size: 600 x 400 @ 100 X-Hgt
	ID: 006 Qty: 1 Ref: 13.9 Schedule 13-9 : Temporary Information Size: 1324 x 1050 @ 100 X-Hgt		ID: 013 Qty: 5 Ref: 7001 Road works ahead Size: 600 High
	ID: 007 Qty: 1 Ref: 2702 Diversion Size: 1050 x 1000		

