




BILL OF QUANTITIES

Qty: 1 Ref: 573 Direction to hazard left	
Qty: 2 Ref: 7010.1 Nature of temporary hazard ahead - Road Closed	
Qty: 2 Ref: 7010.1 Nature of temporary hazard ahead - Road Ahead Closed	

Grid Reference Points: 250679 , 200515
what.three.words: tune.hands.stick

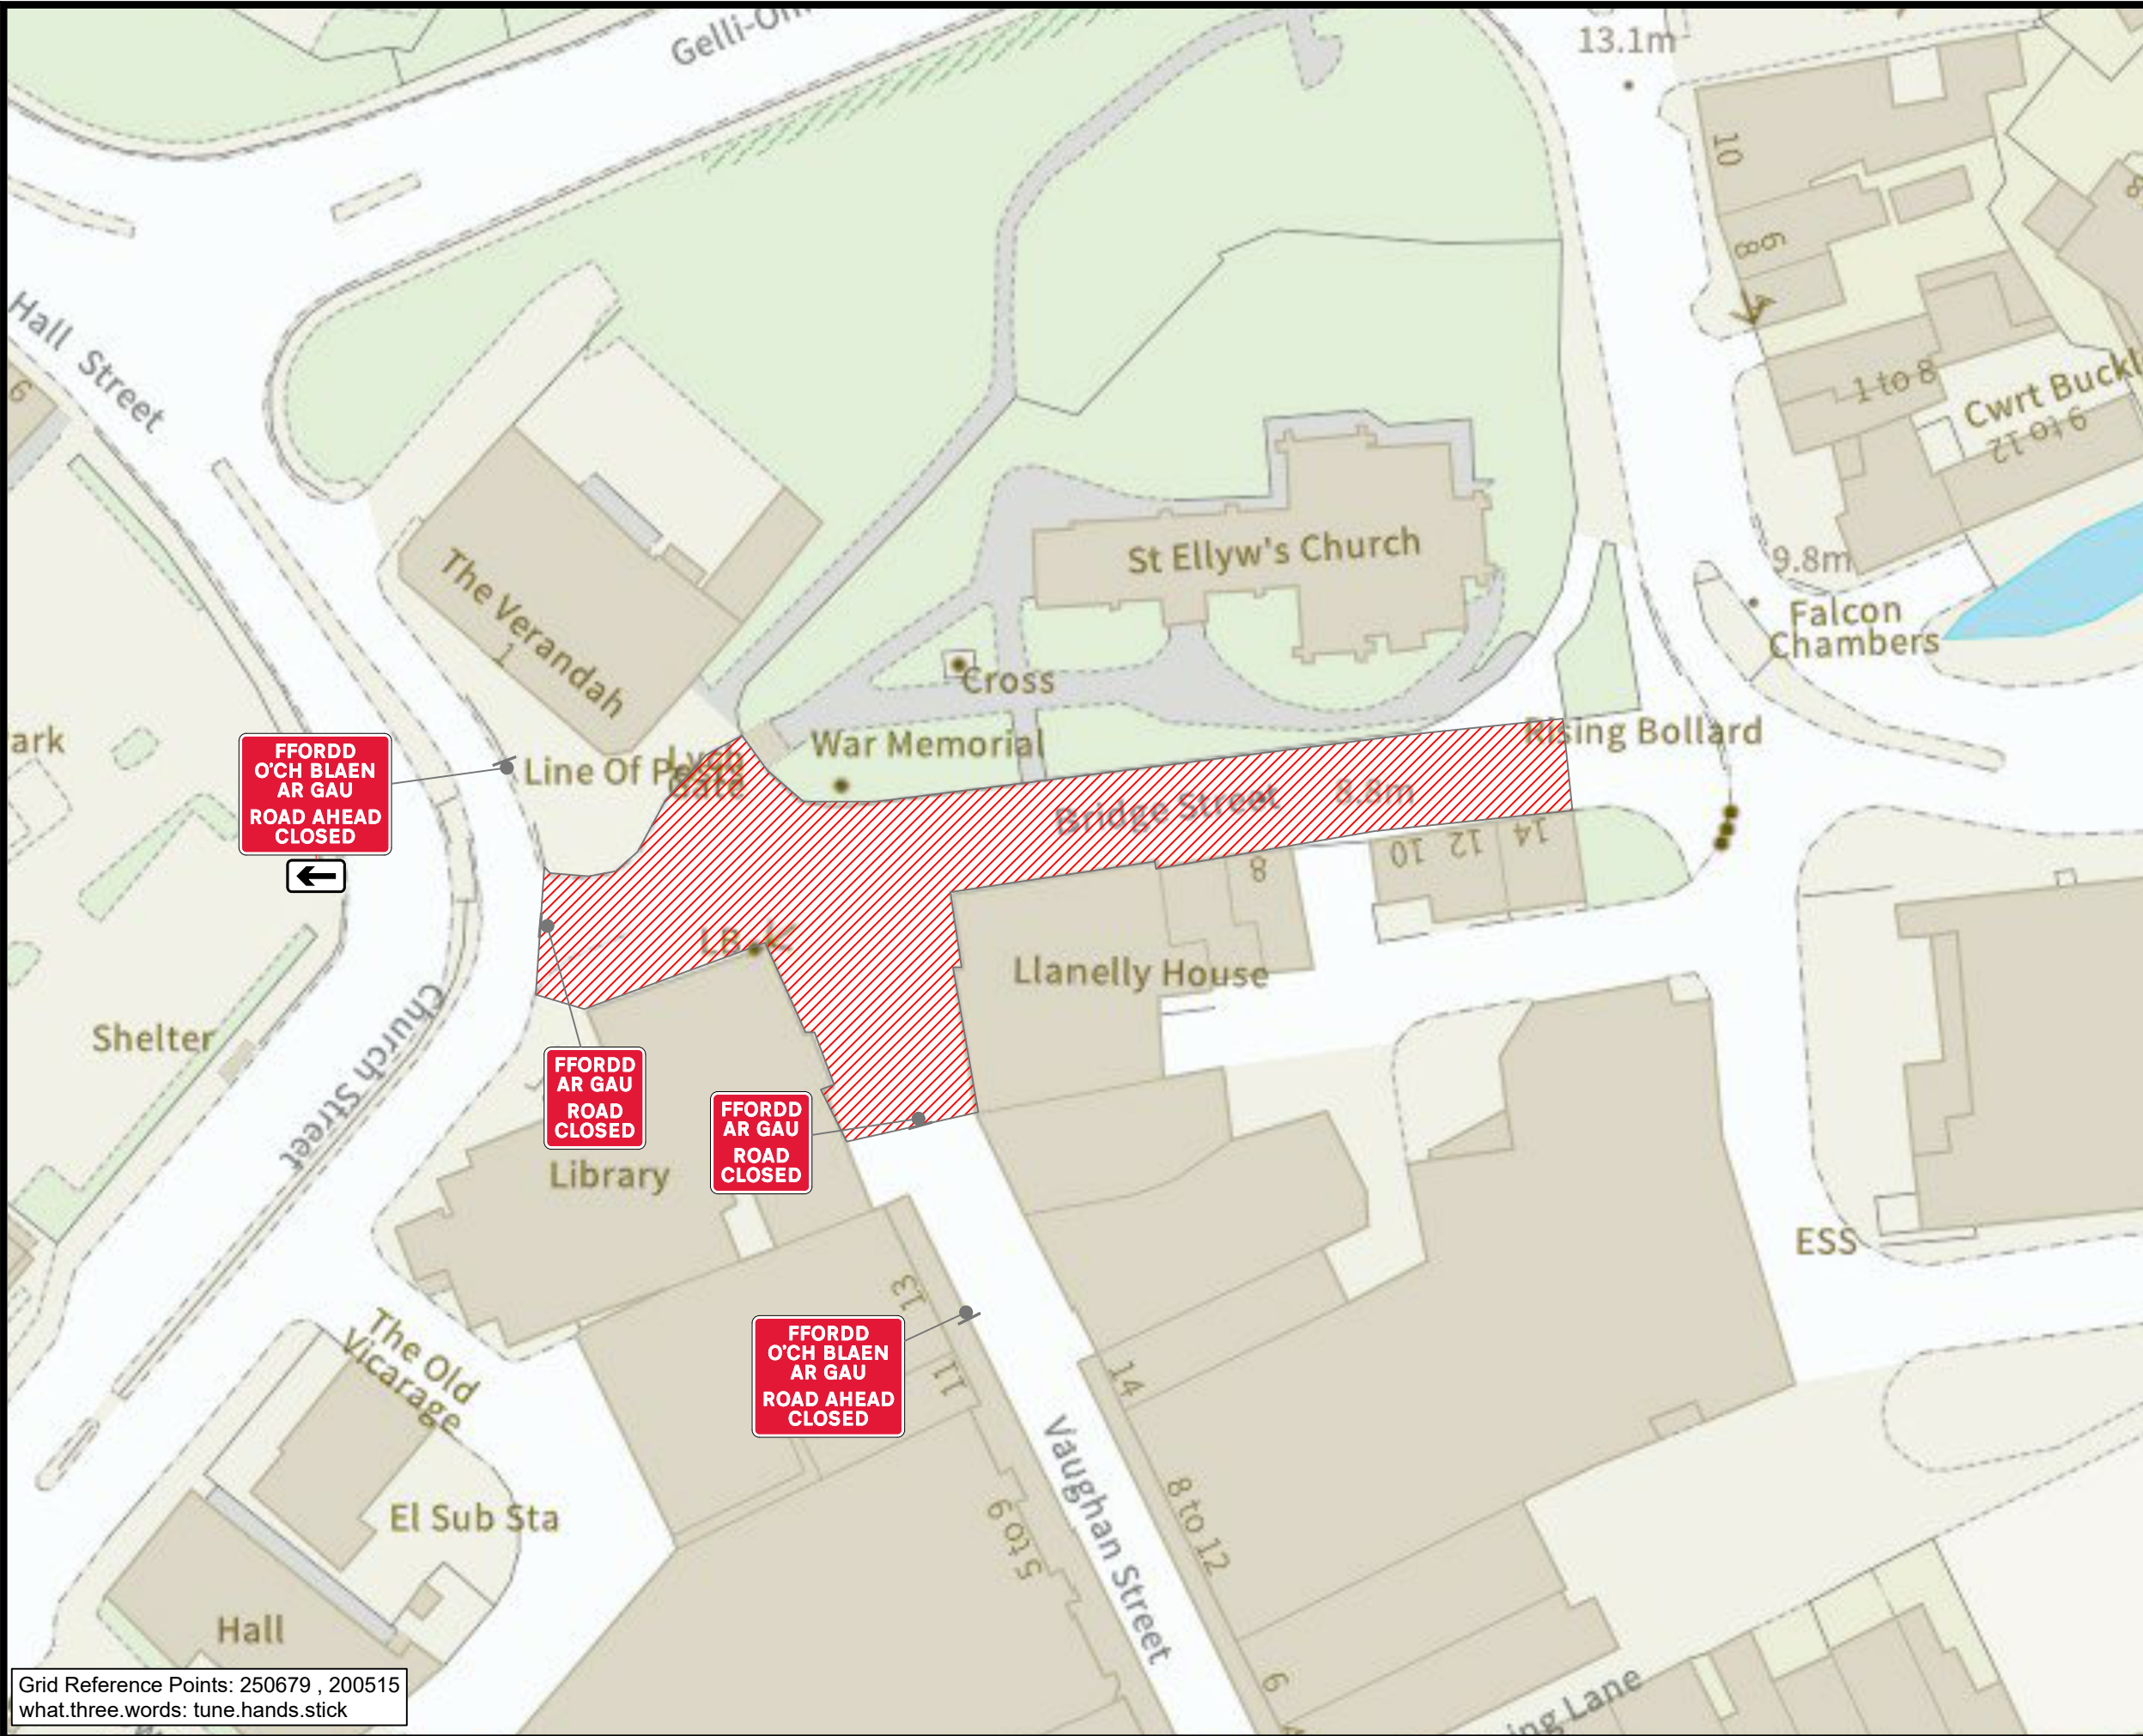

Date:	Rev	DRAWN	APPROVED	Drawing Number:	GATM-1004-BRIDGE-STREET-REV-1
28/07/26	1	SJ	P EVANS	Client Reference:	THEMEANS
Title: SA15 3UF		Traffic Management:		ROAD CLOSURE NO DIVERSION	
		Road Speed:		20mph	

- KEY
- Closed Area
 - Cone
 - Sign

All drawings are drawn to north.



All layouts are drawn with Traffic Signs Regulation & General Layout Directions 2016 & Chapter 8 Guidelines. Using Safety At Street Works And Road Works A Code Of Practice as a guideline. Drawing to be read with relevant method statement & risk assessment. All sign locations are indicative and exact locations will be determined on site. Cross section is measured from narrowest point throughout works. This may differ on site and are only to be used as a guide.

Drawn by Ackroyd Design.