
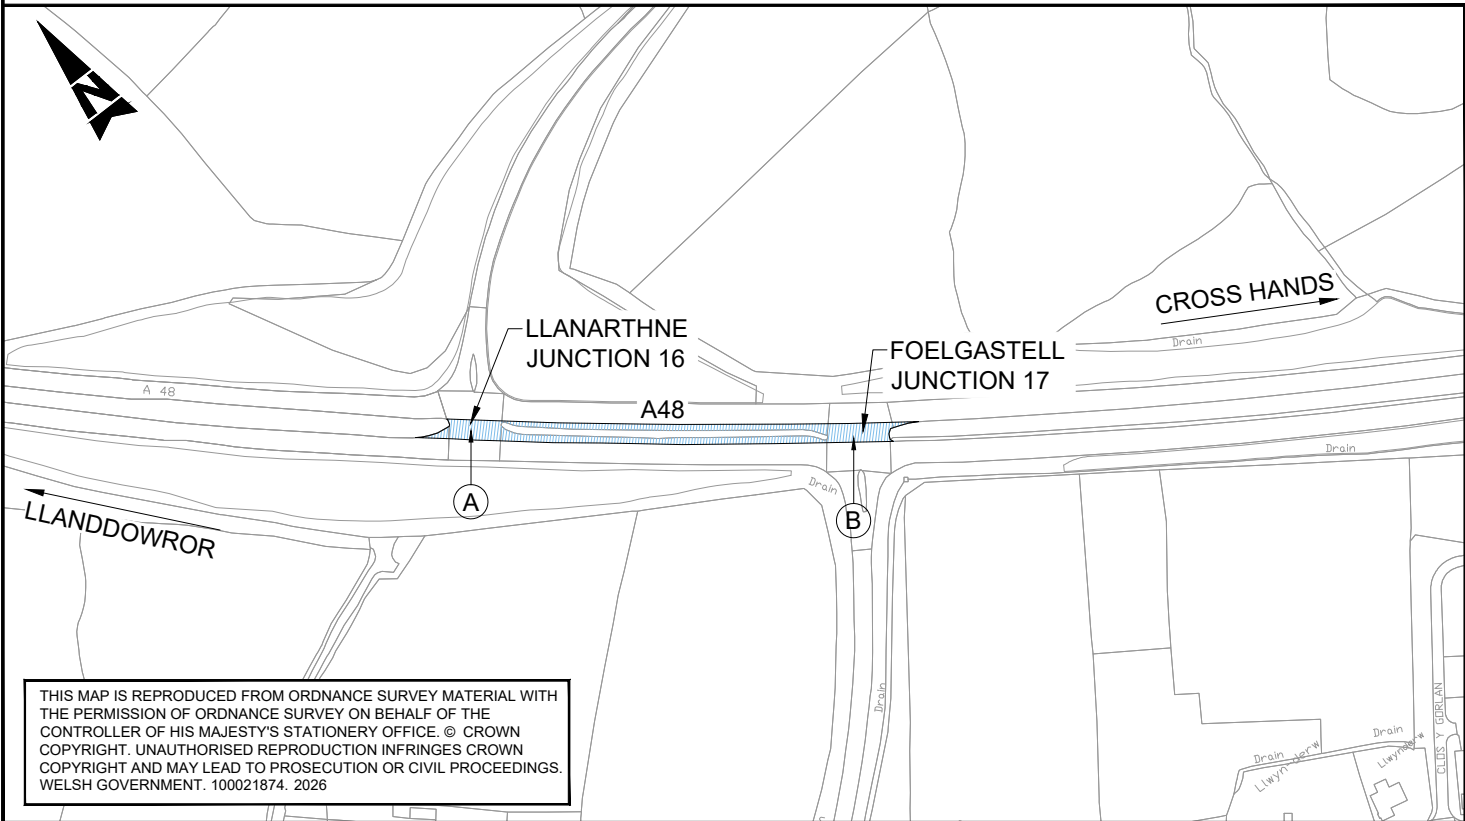


100
Millimetres
10
0
DO NOT SCALE

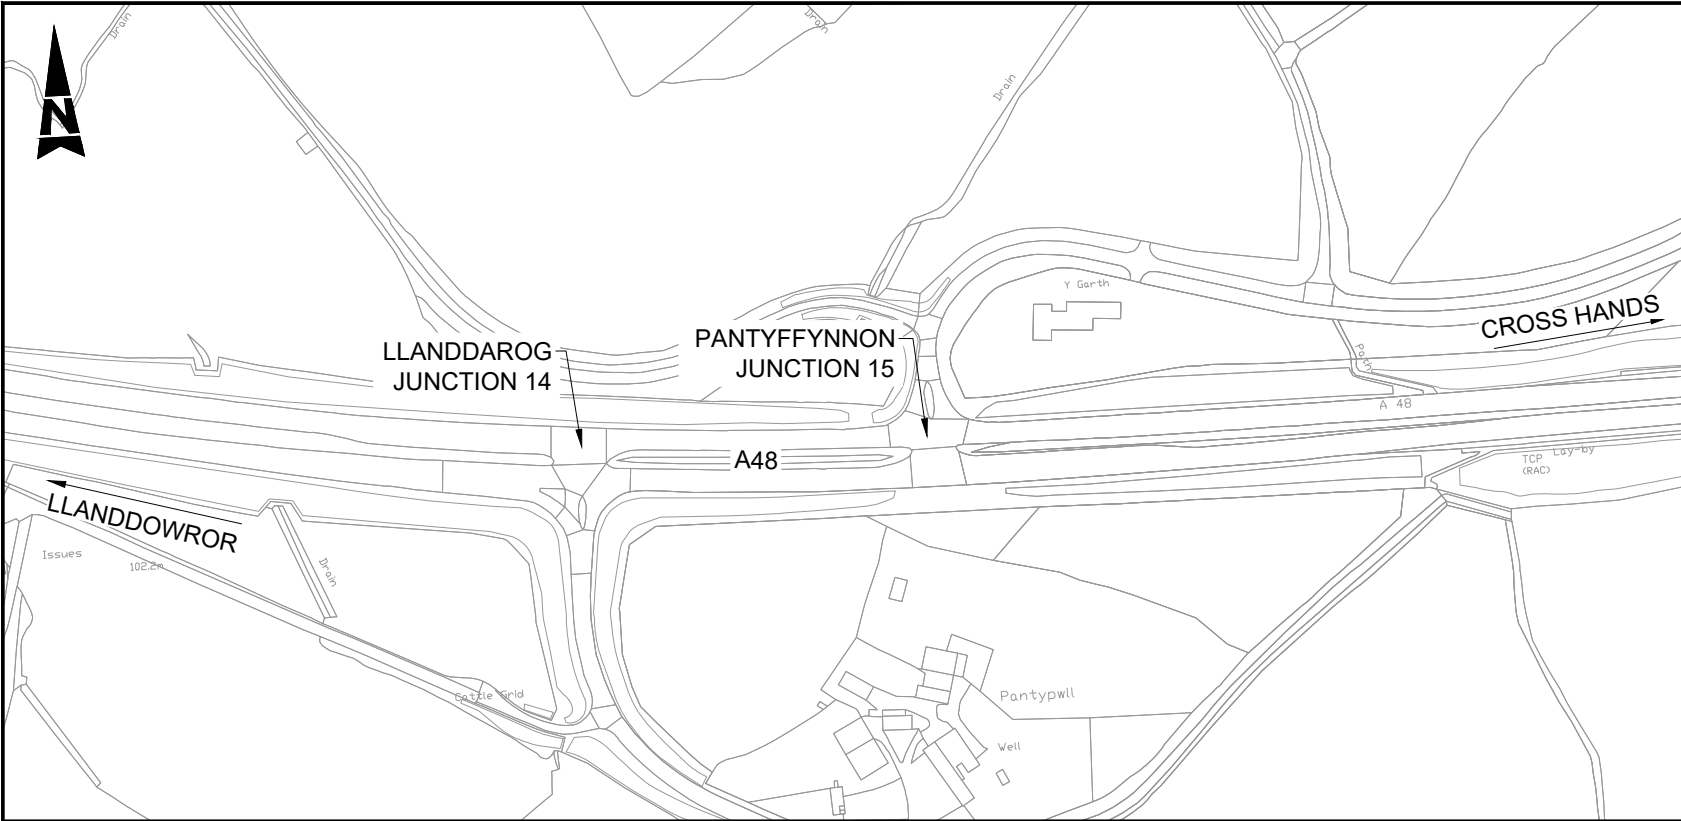

THIS MAP IS REPRODUCED FROM ORDNANCE SURVEY MATERIAL WITH THE PERMISSION OF ORDNANCE SURVEY ON BEHALF OF THE CONTROLLER OF HIS MAJESTY'S STATIONERY OFFICE. © CROWN COPYRIGHT. UNAUTHORISED REPRODUCTION INFRINGES CROWN COPYRIGHT AND MAY LEAD TO PROSECUTION OR CIVIL PROCEEDINGS. WELSH GOVERNMENT. 100021874. 2026

NODIADAU:

- MAE HOLL DDIMENSIYNAU MEWN METRAU ONI NODIR FEL ARALL.
- BYDD UNIG DIMENSIYNAU YSGRIFENEDIG YN CAEL EI DDEFNYDDIO, NID OES AR RADDFA.



NOTES:

- ALL DIMENSIONS ARE IN METRES UNLESS NOTED OTHERWISE.
- ONLY WRITTEN DIMENSIONS SHALL BE USED, DO NOT SCALE.

ALLWEDD / KEY:



MEYSYDD MYND YN ARFYNNOL BLE BYDD SYLWYDDION VEHICULES YN CAEL EI GWAHRU GAN Y GORCHYMYNAU HYN / INDICATIVE AREAS WHERE VEHICULAR MOVEMENTS WILL BE PROHIBITED BY THESE ORDERS

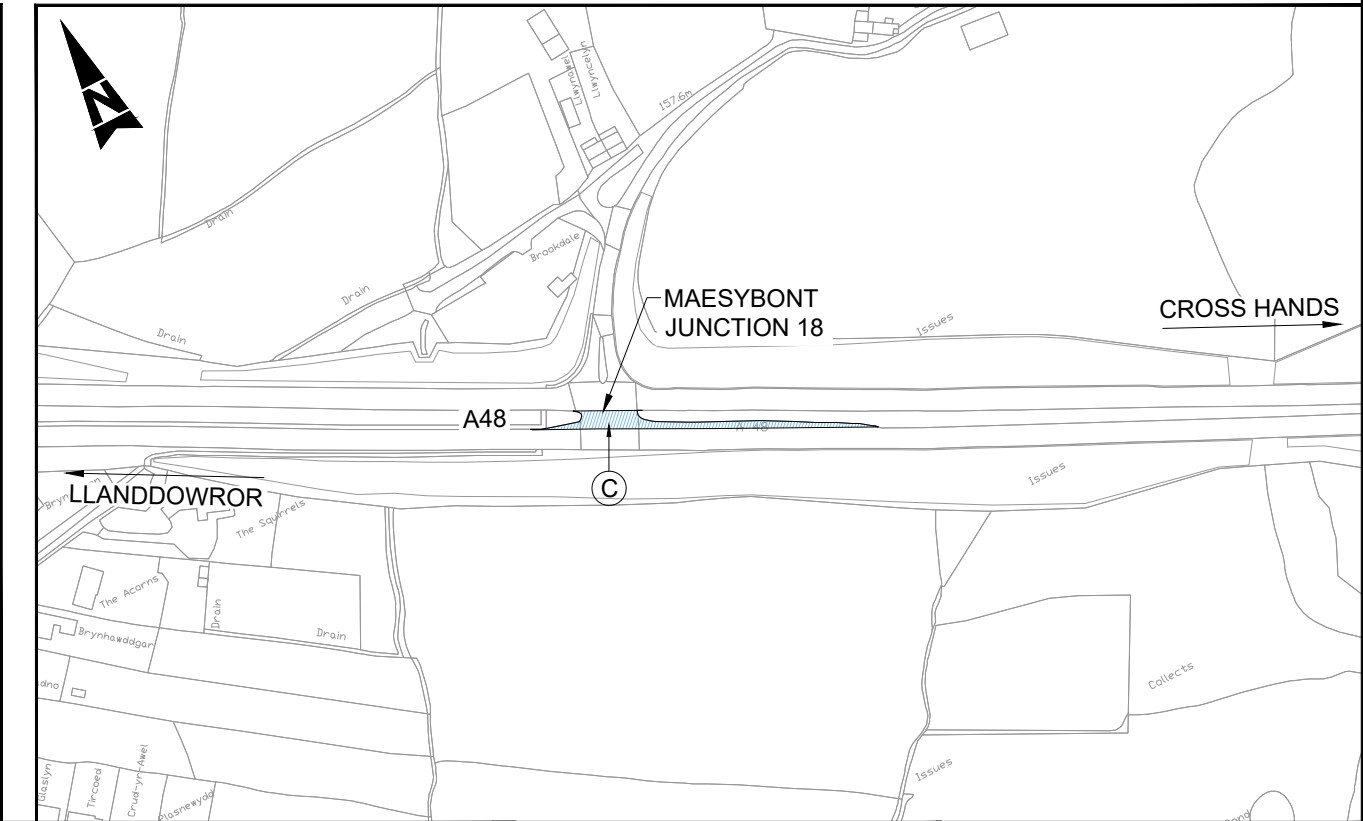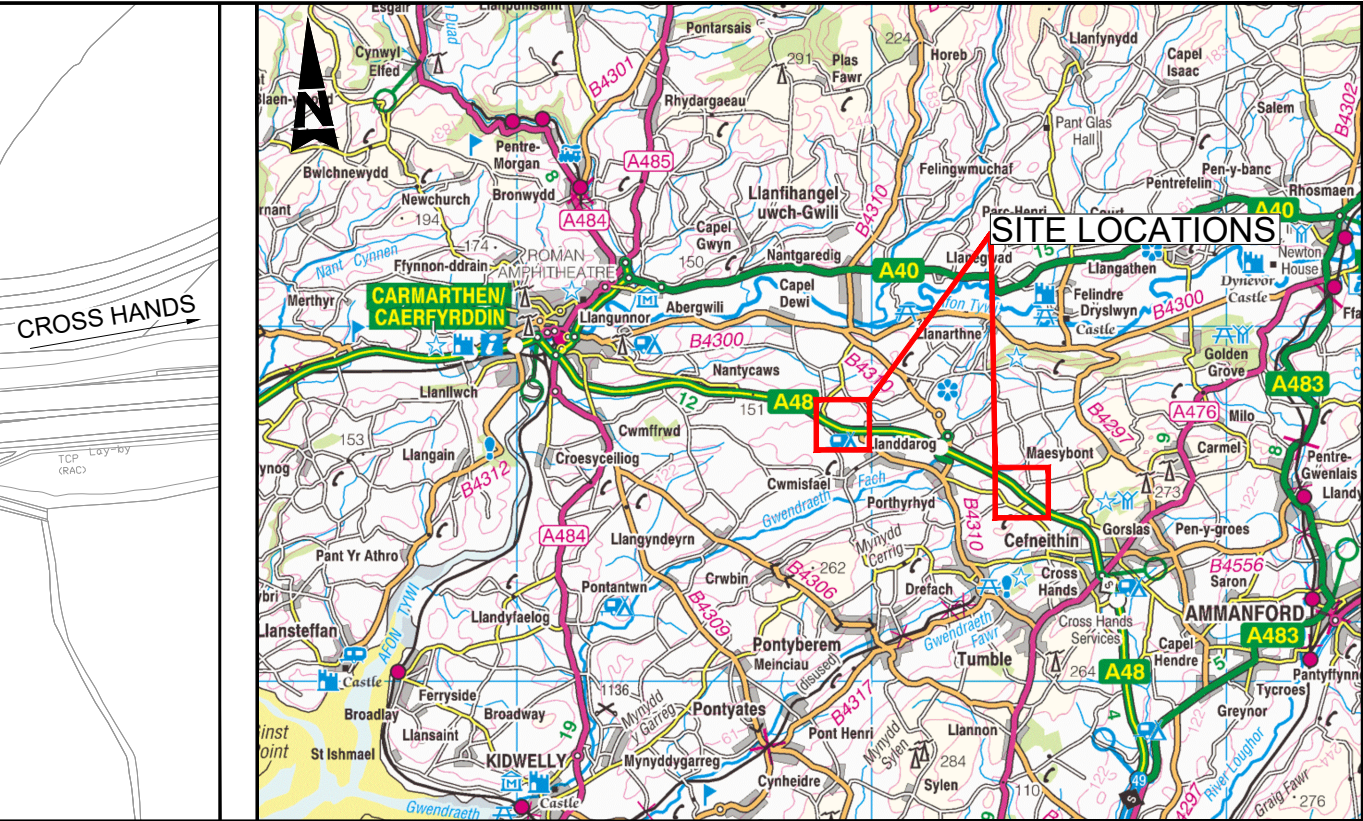

Disgrifiad / Description CYHOEDDIAD CYNTAF / FIRST ISSUE					
Status / Statws	Adolygiad / Revision	Lunwyd / Drawn	Gwirwyd / Checked	Adolygiwyd / Reviewed	Awdurdodwyd / Authorised
S0	P01	---	---	---	---

Addyswyd y Lliniad / Drawing Suitability AR GYFER ADOLYGIAD / FOR REVIEW		Statws / Status S0	Teitl y Proiect / Project Title Coridor A48 / A48 Corridor		
			Teitl y Lliniad / Drawing Title GORCHYMYN RHEOLIADAU TRAFFIG / TRAFFIC REGULATIONS ORDER		
Client   To gweithio ar ran Llywodraeth Cymru Working on behalf of the Welsh Government			Rhif y Lliniad / Drawing Number Proiect / Project Cychwynnwr / Originator Cyfrol / Volume AW17_101 - ATK HGN - SWTRA -DR- CH -000040 Lleoliad / Location Math / Type Rôl / Role Rhif / Number		
Original Size: A3		Graddfa / Scale: 1:2000	Proiect Ref. No: 100114571	Dalen / Sheet: 1 of 1	Adolygiad / Rev: P01