

THE COUNTY OF CARMARTHENSHIRE (LLANELLI)
(EXPERIMENTAL WAITING RESTRICTION AND STREET PARKING
PLACES) CONSOLIDATION (VARIATION NUMBER 43) ORDER 2024

The Carmarthenshire County Council, in exercise of its powers under Sections 9 and 10 of, and paragraph 27 of Schedule 9 to, the Road Traffic Regulation Act 1984 (which said Act is hereinafter referred to as “the Act of 1984”) (as amended) and of all other powers them enabling, and following consultation with the Chief Officer of Police in accordance with Part III of Schedule 9 to the Act of 1984, hereby makes the following Order:-

1. This Order may be cited as “The County of Carmarthenshire (Llanelli) (Experimental Waiting Restriction and Street Parking Places) Consolidation (Variation Number 43) Order 2024” and shall come into operation on the 1st day of November 2024.
2. In this Order:
 - (a) The County of Carmarthenshire (Llanelli) (Waiting Restrictions and Street Parking Places) Consolidation Order 2004 (“the Consolidation Order”), as subsequently varied, is hereby further modified as though the plans denoting Areas CK217 and CL215, annexed thereto, were substituted by the corresponding numbered plans attached to this Order.
 - (b) Save as provided for in Part II of the Consolidation Order, no person shall cause or permit any vehicle to wait in any of the lengths of road or sides of road identified and for the periods identified (or, in the case of a road or side of road where limited waiting is permitted, otherwise than during the period identified) on the plans attached to this Order and bearing the references referred to in sub-paragraph 2(a) above.

(c) 'The County of Carmarthenshire (Llanelli) (Waiting Restrictions and Street Parking Places) Consolidation Order 2004', 'The County of Carmarthenshire (Llanelli) (Waiting Restriction and Street Parking Places) Consolidation (Variation No.5) Order 2006' and 'The County of Carmarthenshire (Llanelli) (Waiting Restriction and Street Parking) Consolidation (Variation No.36) Order 2020' are all hereby revoked insofar as they relate to the lengths and sides of road identified on the plans bearing the references referred to in sub-paragraph 2(a) above, or to the lengths and sides of road which will become subject to the provisions of sub-paragraph 2(b) above.

GIVEN under the Common Seal of Carmarthenshire County Council this 16th day of October Two Thousand and Twenty-Four.

The Common Seal of

CARMARTHENSHIRE COUNTY COUNCIL

was hereunto affixed


in the presence of:

.....*RPedgley*.....

Steven P Murphy

Head of Law, Governance and Civil Services



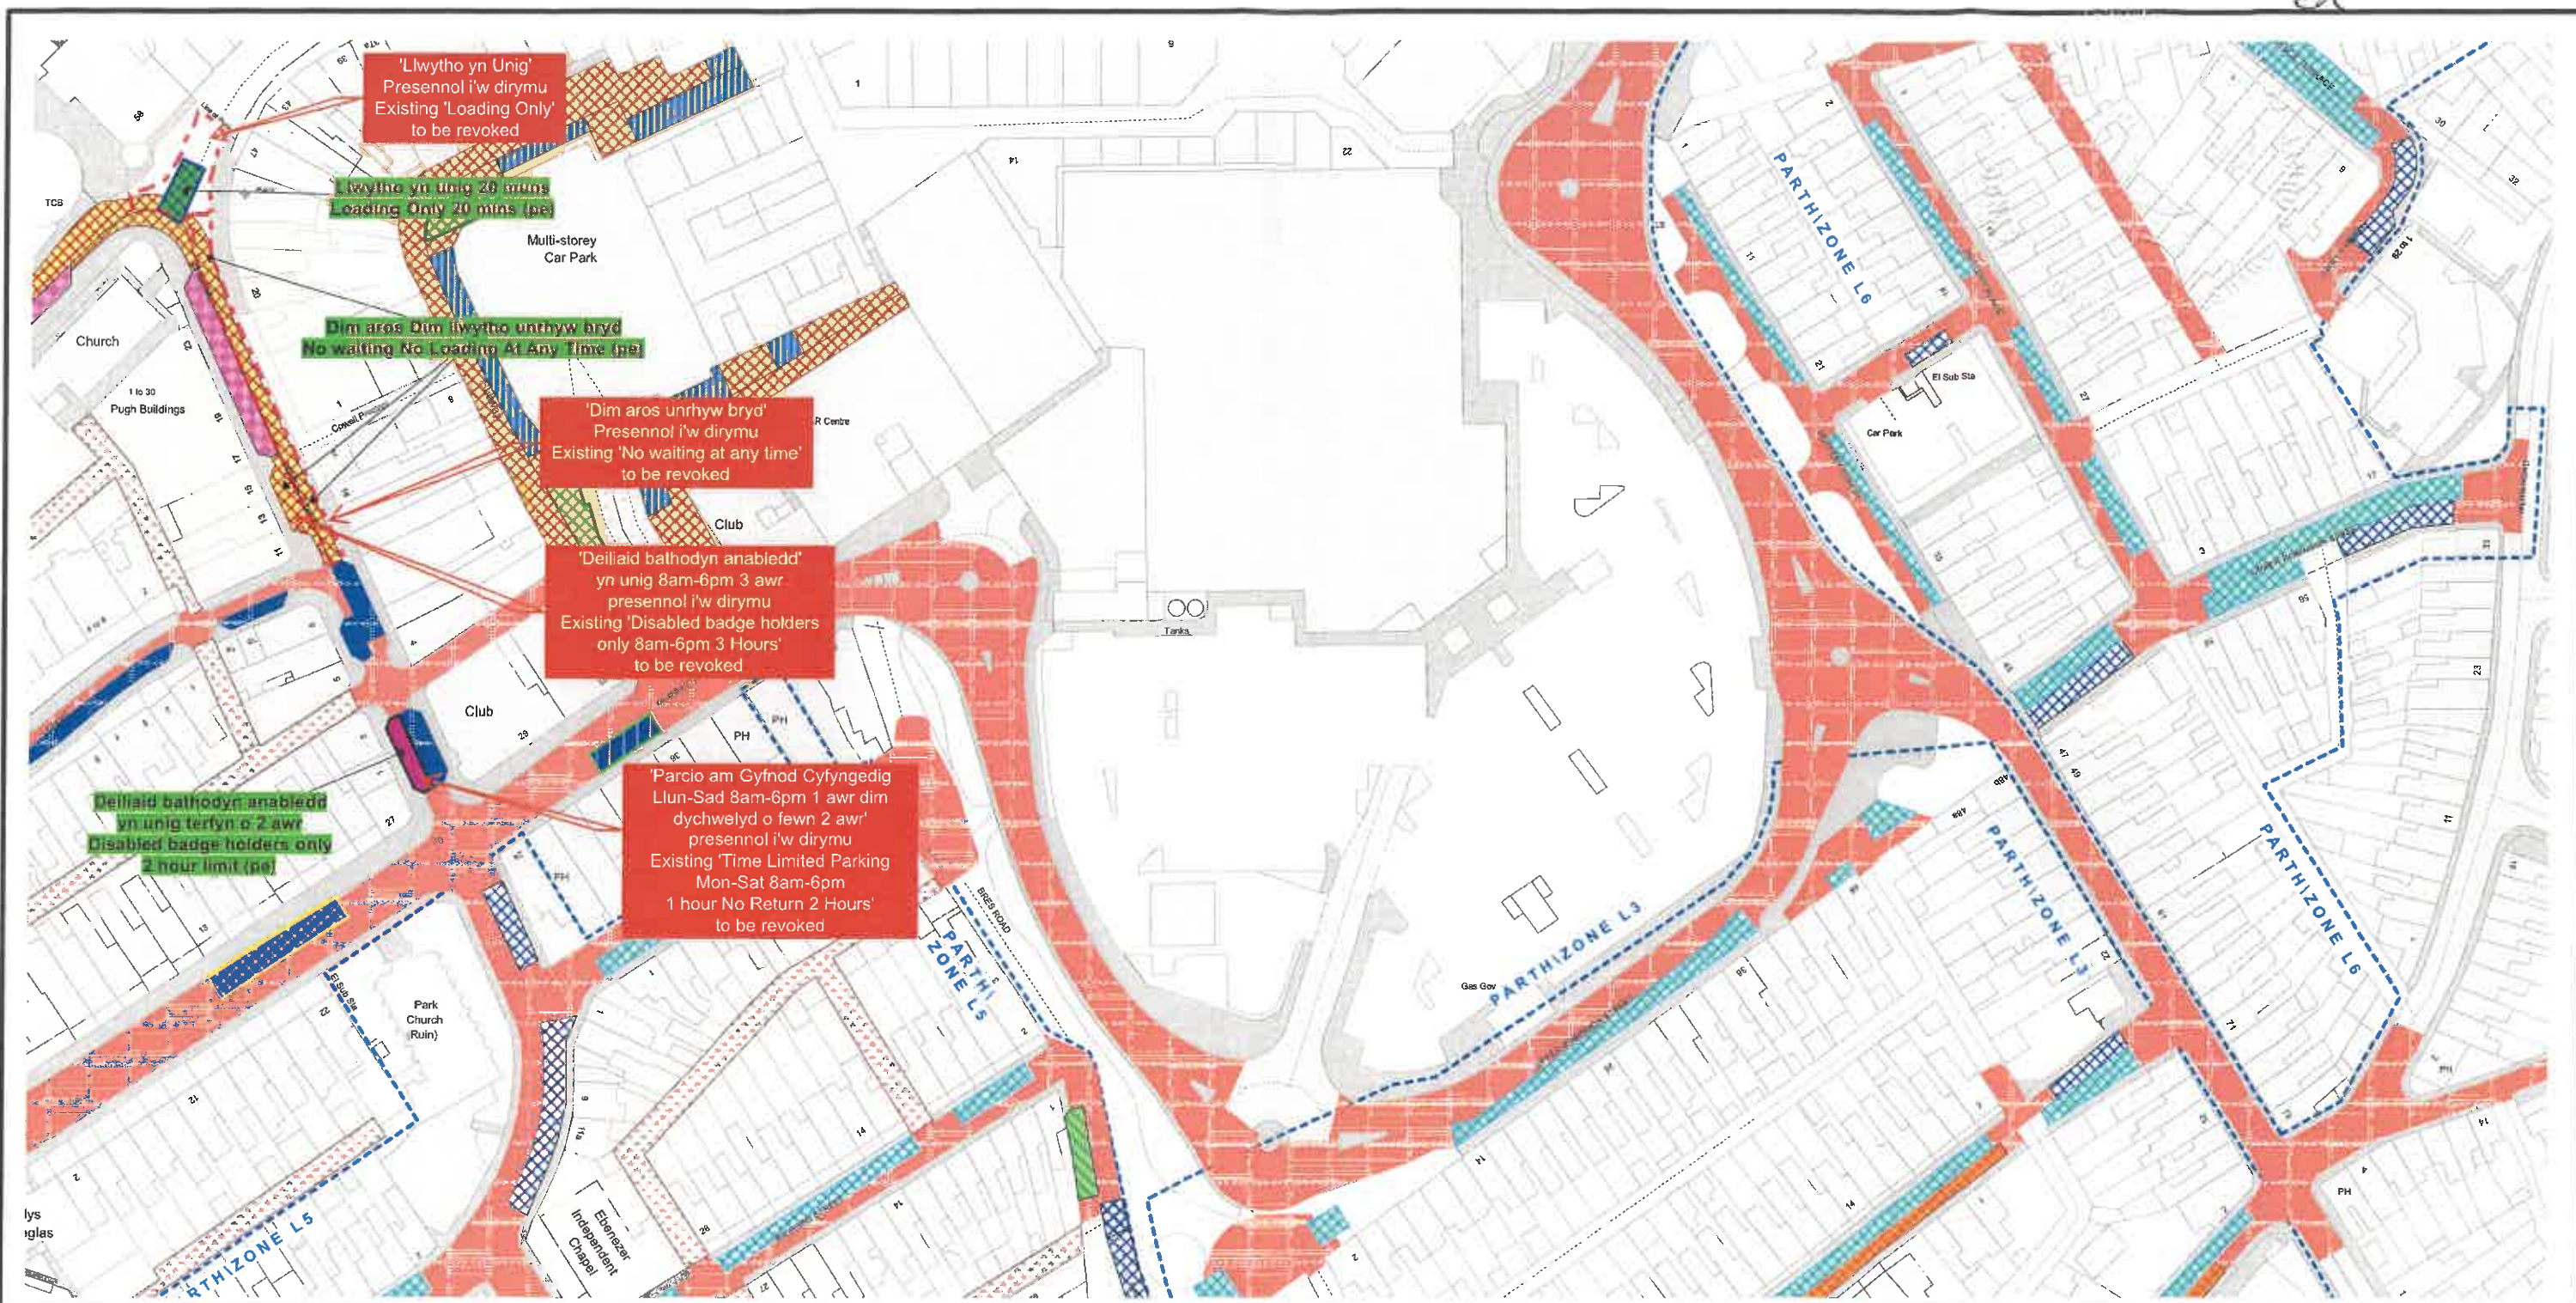

Cyngor Sir Gâr
Carmarthenshire County Council

Cyngor Sir Gâr
Carmarthenshire County Council
Parc Myrddin,
Waun Dew / Richmond Terrace,
Caerfyrddin / Carmarthen
SA31 1HQ

Cyf. Teil / Tile ref.	CK217
Statws / Status	ARFAETHEDIG PROPOSED
Rhif adolygiad / Revision no.	14
Dyddiad gweithredol / Operative date	08/11/2024
Graddfa / Scale	1 : 1250

CYFEIRIADAU TEILS CYFAGOS
ADJACENT TILE REFERENCES

CK216
CJ217
CK218
CL217

GORCHYMYN / ORDER:

GORCHYMYN SIR GAERFYRDDIN (LLANELLI) (CYFYNGU AR AROS A MANNAU PARCIO AR Y STRYD) (ARBROFOL) (AMRYWIAD RHIF 43) 2024

THE COUNTY OF CARMARTHENSIRE (LLANELLI) (WAITING RESTRICTION AND STREET PARKING PLACES) CONSOLIDATION (EXPERIMENTAL) (VARIATION No.43) ORDER 2024

(c) Hawlfraint y Goron a hawliau cronfa ddata 2024
Arolwg Ordnans AC0000810849 / (c) Crown copyright and database rights 2024 Ordnance Survey AC0000810849

Allwedd i'r mathau o gyfyngiadau a ddangosir \ Key to restriction types displayed


Deilliad bathodyn anabledd yn unig terfyn o 2 awr/Disabled badge holders only 2 hour limit	Parcio am Gyfnod Cyfyngedig Llun-Sad 8am-6pm 30 mun dim dychwelyd o fewn 1 awr/Time Limited Parking Mon-Sat 8am-6pm 30 Mins No Return 1 Hour	Llwytho yn unig 20 mins/Loading Only 20 mins
Deilliad bathodyn anabledd yn unig 8am-6pm 3 awr/Disabled badge holders only 8am-6pm 3 Hours	Parcio am Gyfnod Cyfyngedig 30 mun dim dychwelyd o fewn 30 mun/Time Limited Parking 30 Mins No Return 30 Mins	Llwytho yn unig/Loading Only
Dim aros Llun-Sad 8am-6pm/No waiting Mon-Sat 8am-6pm	Parcio am Gyfnod Cyfyngedig 1 awr dim dychwelyd o fewn 1 awr/Time Limited Parking 1 Hour No Return 1 Hour	Deilliad trwydded perswyl yn unig Llun-Sad 8am-6pm/Resident permit holders only Mon-Sat 8am-6pm
Dim aros Llun-Gwe 8am-6pm/No waiting Mon-Fri 8am-6pm	Parcio am Gyfnod Cyfyngedig Llun-Sad 8am-6pm 1 awr dim dychwelyd o fewn 1 awr/Time Limited Parking Mon-Sat 8am-6pm 1 Hour No Return 1 Hour	
Dim aros Dim llwytho unrhyw bryd/No waiting No Loading At Any Time	Llwytho yn unig Llun-Sad 8am-6pm 30 mun dim dychwelyd o fewn 1 awr/Loading Only Mon-Sat 8am-6pm 30 Mins No Return 1 Hour	
Dim aros unrhyw bryd/No waiting at any time		
Parcio am Gyfnod Cyfyngedig Llun-Sad 8am-6pm 1 awr dim dychwelyd o fewn 2 awr/Time Limited Parking Mon-Sat 8am-6pm 1 Hour No Return 2 Hours		

Parking zones



Cyngor Sir Gâr
Carmarthenshire County Council
Parc Myrddin,
Waun Dew / Richmond Terrace,
Caerfyrddin / Carmarthen
SA31 1HQ

Cyf. Teil / Tile ref.	CL215
Statws / Status	ARFAETHEDIG PROPOSED
Rhif adolygiad / Revision no.	6
Dyddiad gweithredol / Operative date	08/11/2024
Graddfa / Scale	1 : 1250

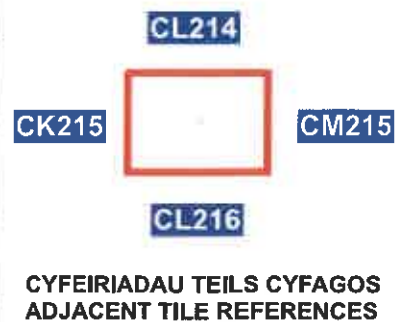

GORCHYMYN / ORDER:

GORCHYMYN SIR GAERFYRDDIN
(LLANELLI) (CYFYNGU AR AROS A
MANNAU PARCIO AR Y STRYD)
(ARBROFOL) (AMRYWIAD RHIF 43)
2024

THE COUNTY OF CARMARTHENSIRE
(LLANELLI) (WAITING
RESTRICTION AND STREET PARKING
PLACES) CONSOLIDATION
(EXPERIMENTAL) (VARIATION No.43)
ORDER 2024

(c) Hawffraint y Goron a hawliau cronfa ddata 2024
Arolwg Ordans AC0000810849 / (c) Crown copyright and
database rights 2024 Ordnance Survey AC0000810849

Allwedd i'r mathau o gyfyngiadau a ddangosir \ Key to restriction types displayed

-  Dim aros Llun-Sad 8am-6pm/No waiting Mon-Sat 8am-6pm
-  Dim aros unrhyw bryd/No waiting at any time
-  Deiliaid trwydded perswyl yn unig Llun-Sad 8am-6pm/Resident permit holders only Mon-Sat 8am-6pm
-  Deiliaid trwydded perswyl yn unig Llun-Sad 8am-8pm/Resident permit holders only Mon-Sat 8am-8pm
-  Parking zones

Labels:

-  Confirmed item
-  Confirmed experimental or temporary item

