



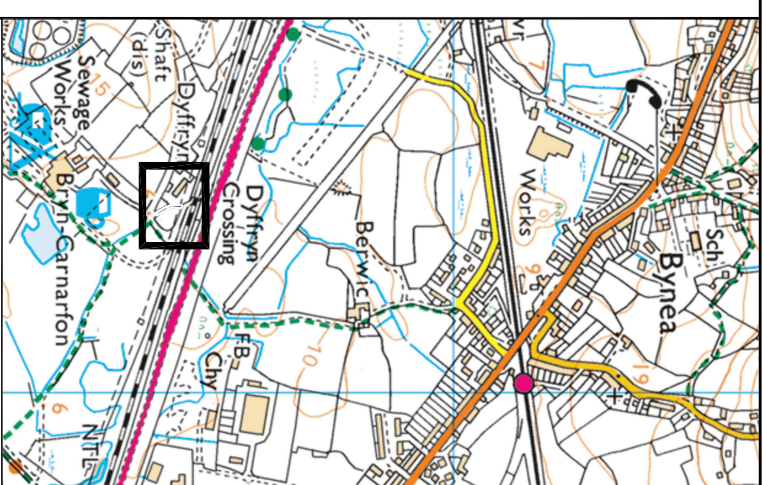

scale 1:2,500 @ A4 paper size

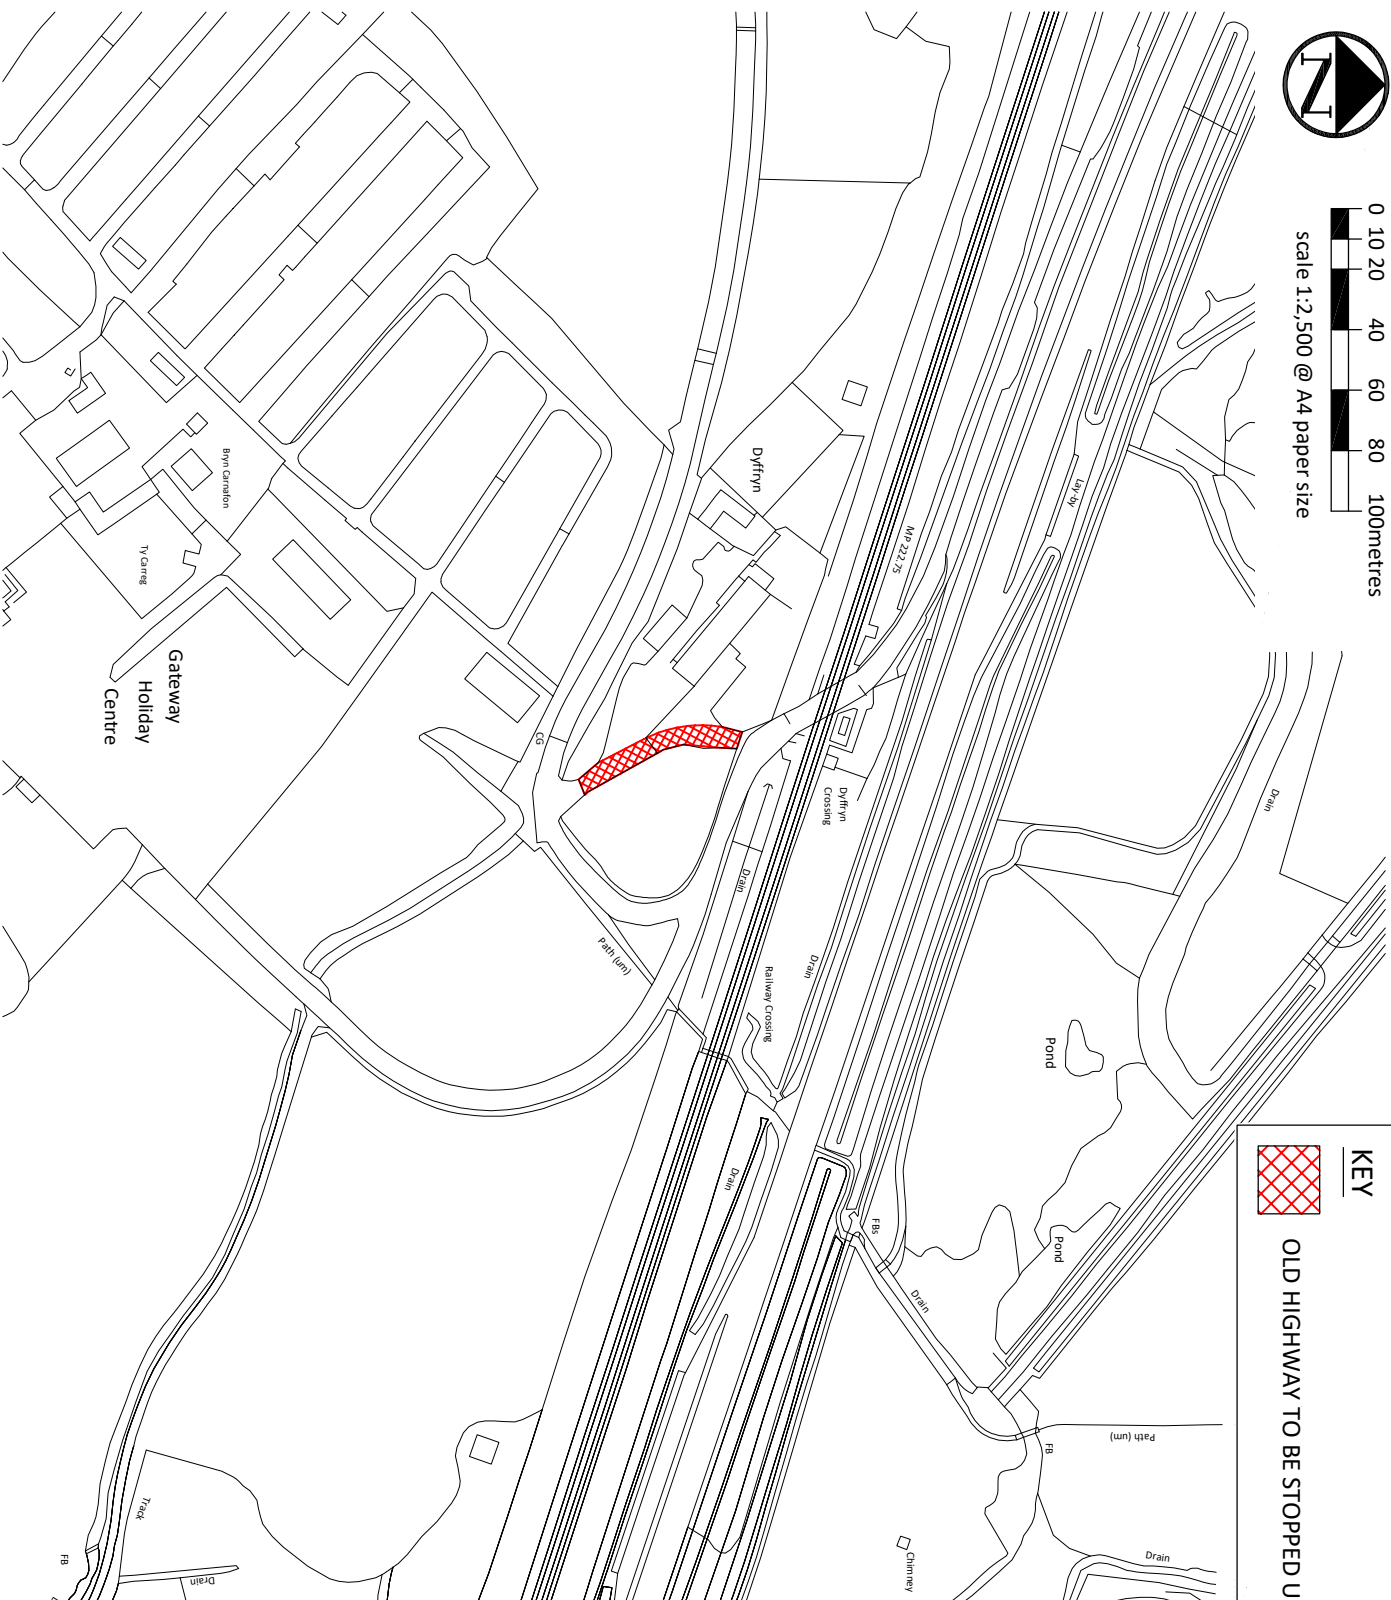

OLD HIGHWAY TO BE STOPPED UP



Gwasanaethau Dylunio Peirianegol



Adrian Harries B.Eng (Hons). C.Eng, M.I.C.E
Rheolwr Gwasanauethau Dylunio Proffesiynol

Professional Design Services Manager,
Adran Amgylchedd, Bloc 1,
Parc Myrddin, Waun Dew,
Caerfyrddin SA31 1HQ

Environment Department, Block 1,
Parc Myrddin, Richmond Terrace,
Cardiff, Carmarthenshire SA31 1HQ

Carmarthenshire SA31 1HQ

PROPOSED STOPPING UP AT DYFFRYN FARM, BYNEA

LOCATION PLAN

Made By	Date	Checked	Date	Audio Issued	Date
JM	3.2.25	NG	3.2.25	NG	3.2.25

Project m

1:2,500

80/0040/258

40258/SO-1