


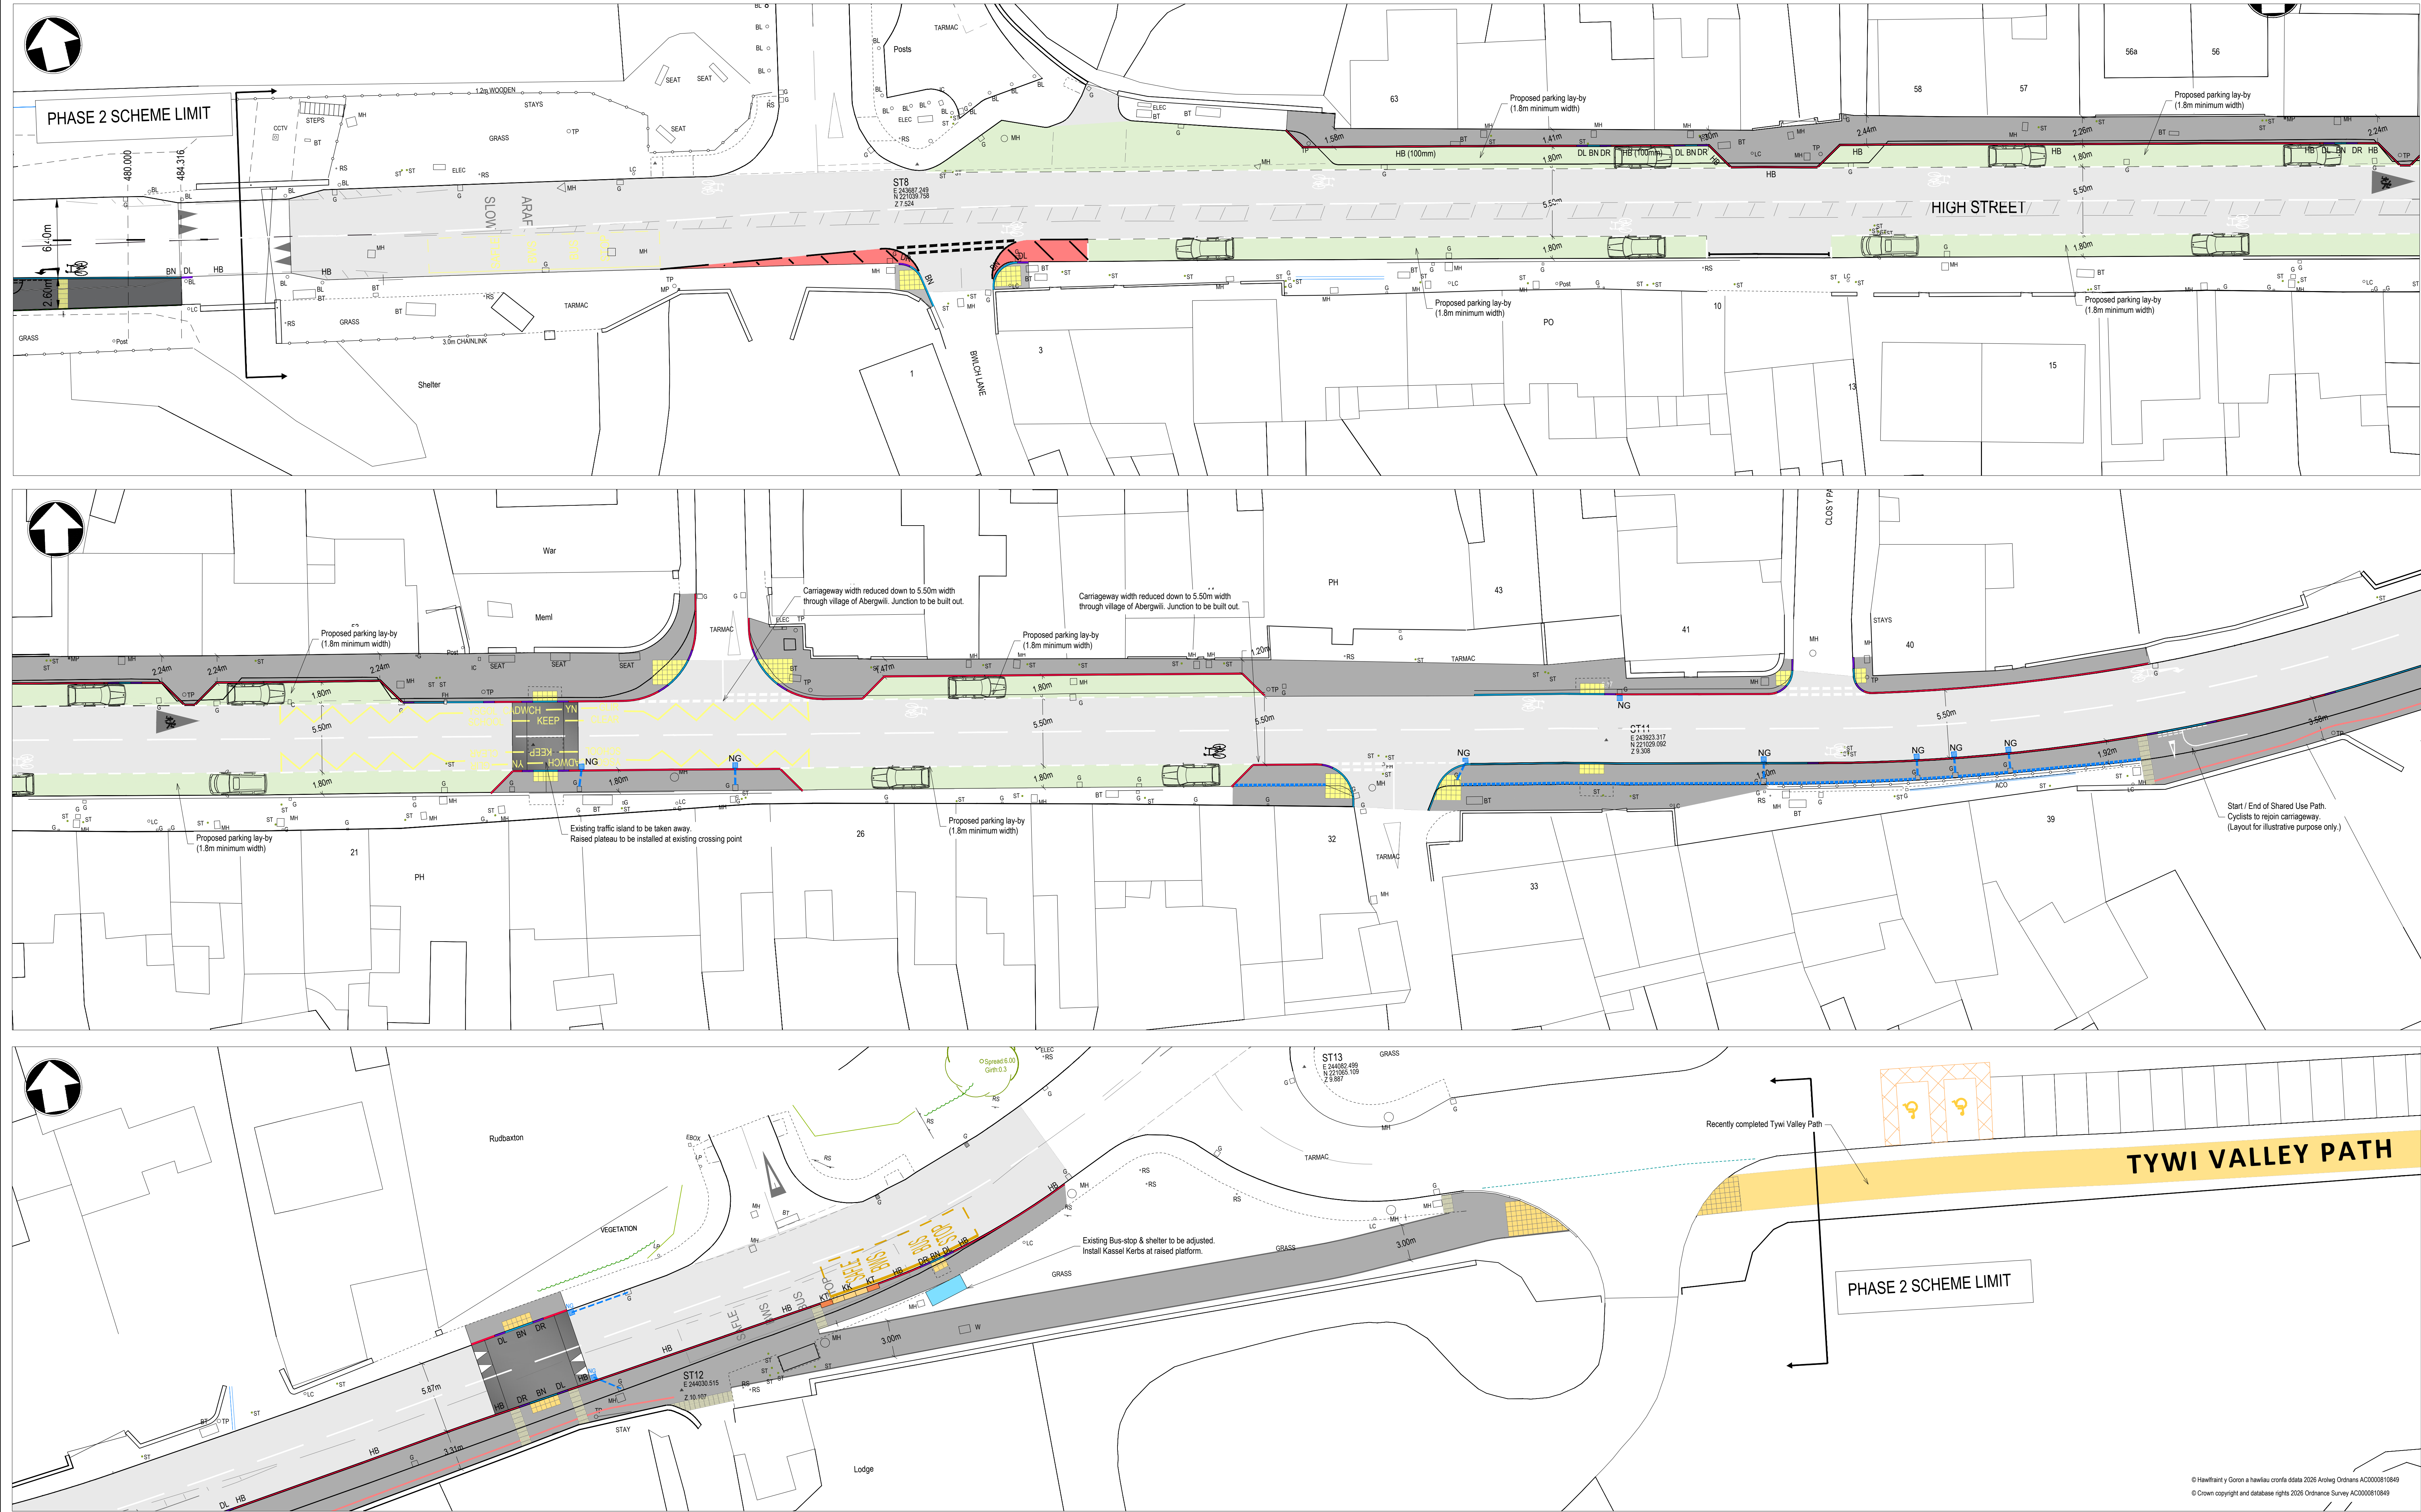

- NOTES**
- All dimensions are in metres unless shown otherwise and should not be scaled from the drawing.
 - Provision of vertical measures i.e plateau, will include warning signs and upgrade of street lighting locally.
- KEY**
- Proposed 3.0m Shared Use Path
 - Proposed 3.0m Shared Use Path (on road)
 - Proposed Footway improvements
 - Proposed Carriageway Resurfacing
 - Proposed 1.8m Parking Bays
 - Existing Towy Valley Path / National Cycle Network



Image showing proposed road layout through High Street looking East towards Abergwili Museum adjacent to property No. 27 High Street.

© Havfrenn y Goron a hawla corff data 2026 Arrol Ordnance AC0000810849
© Crown copyright and database rights 2026 Ordnance Survey AC0000810849

Gwasanaethau Dylunio Peirianegol



Engineering Design Services

Adrian Harries B.Eng (Hons), C.Eng, M.I.C.E.
Rheolwr Gwasanaethau Dylunio Proffesiynol
Professional Design Services Manager,

Adran Lle Sellwath a Datblygiad Economaidd,
Bloc 1, Parc Myrddin, Waun Dew,
Carrhydvan SA31 1HQ

Department of Place, Infrastructure & Economic Development
Block 1, Parc Myrddin, Richmond Terrace, Carmarthen,
Carmarthenshire SA31 1HQ

Project

CARMARTHEN AT ROUTES

Title

ABERGWILI ROUTE - PHASE 2

REV	DATE	REVISION DESCRIPTION	REV	CHECKED	DATE CHD
CONSULTATION					
CS	16/01/26	DR	16/01/26	VV	16/01/26
NTS			80/0040/599		
FE04			Reason		