


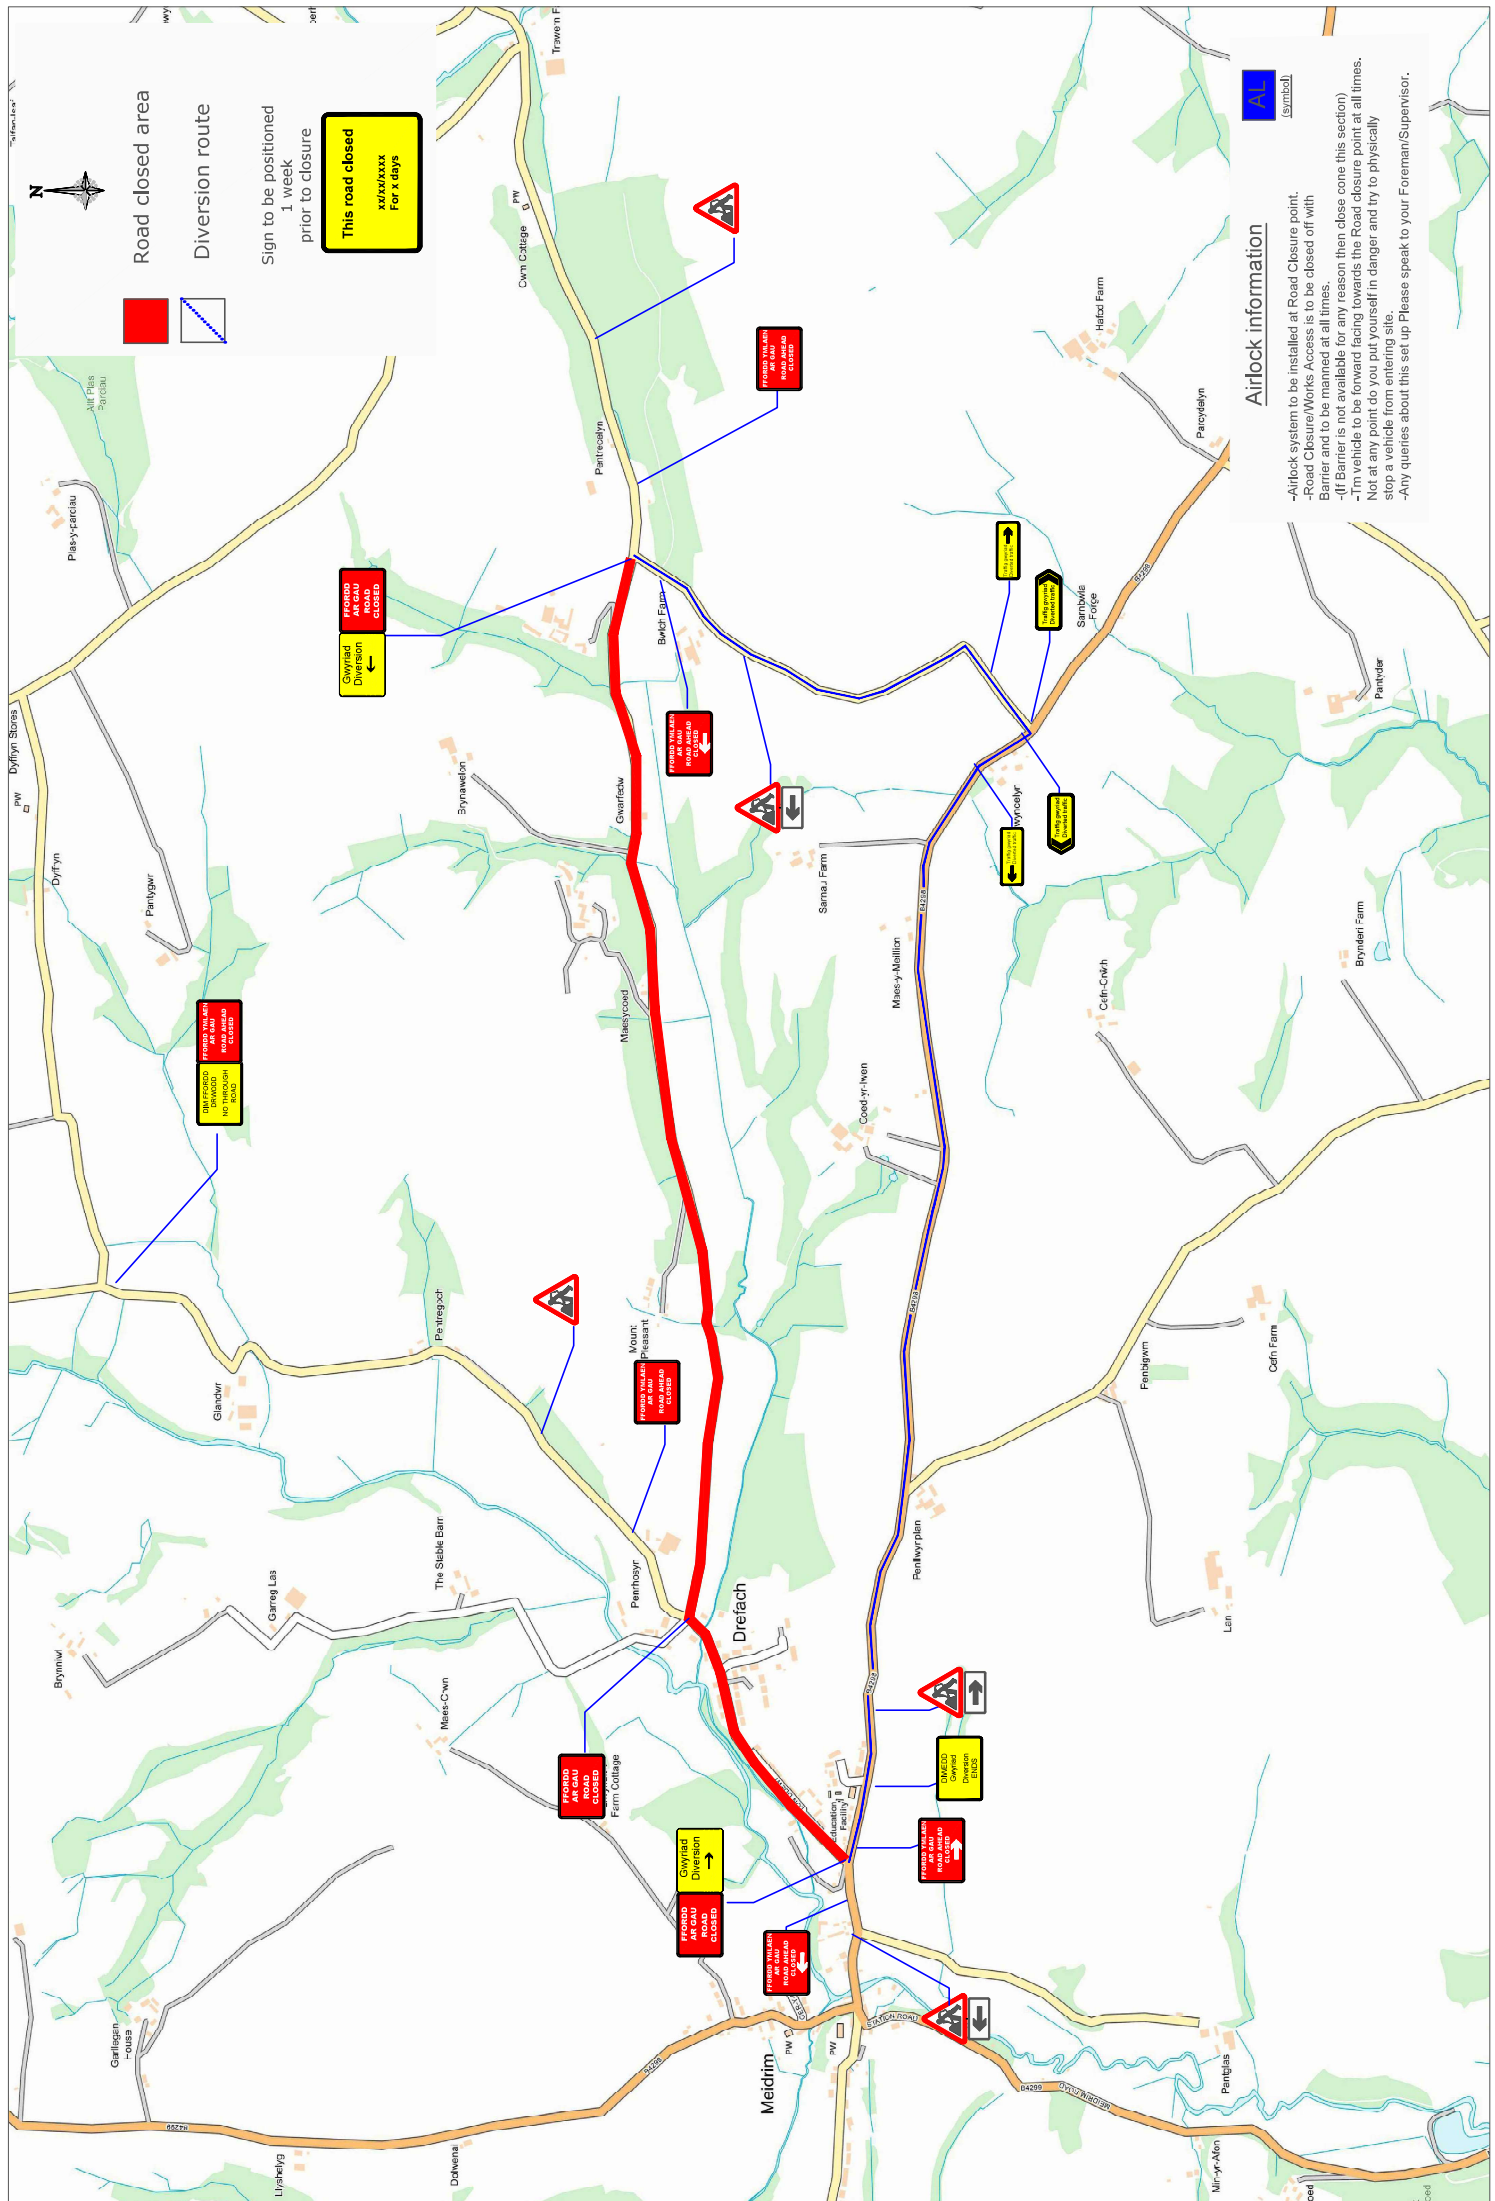

Road closed area


Diversion route

Sign to be positioned
1 week
prior to closure

This road closed
12/12/2023
For 7 days

Airlock information

- Airlock system to be installed at Road Closure point.
- Road Closure/Works Access is to be closed off with Barrier and to be manned at all times.
- If Barrier is not available for any reason then close cone this section.
- If vehicle to be forward facing towards the Road closure point at all times. Not at any point do you put yourself in danger and try to physically stop a vehicle from entering site.
- Any queries about this set up Please speak to your Foreman/Supervisor.

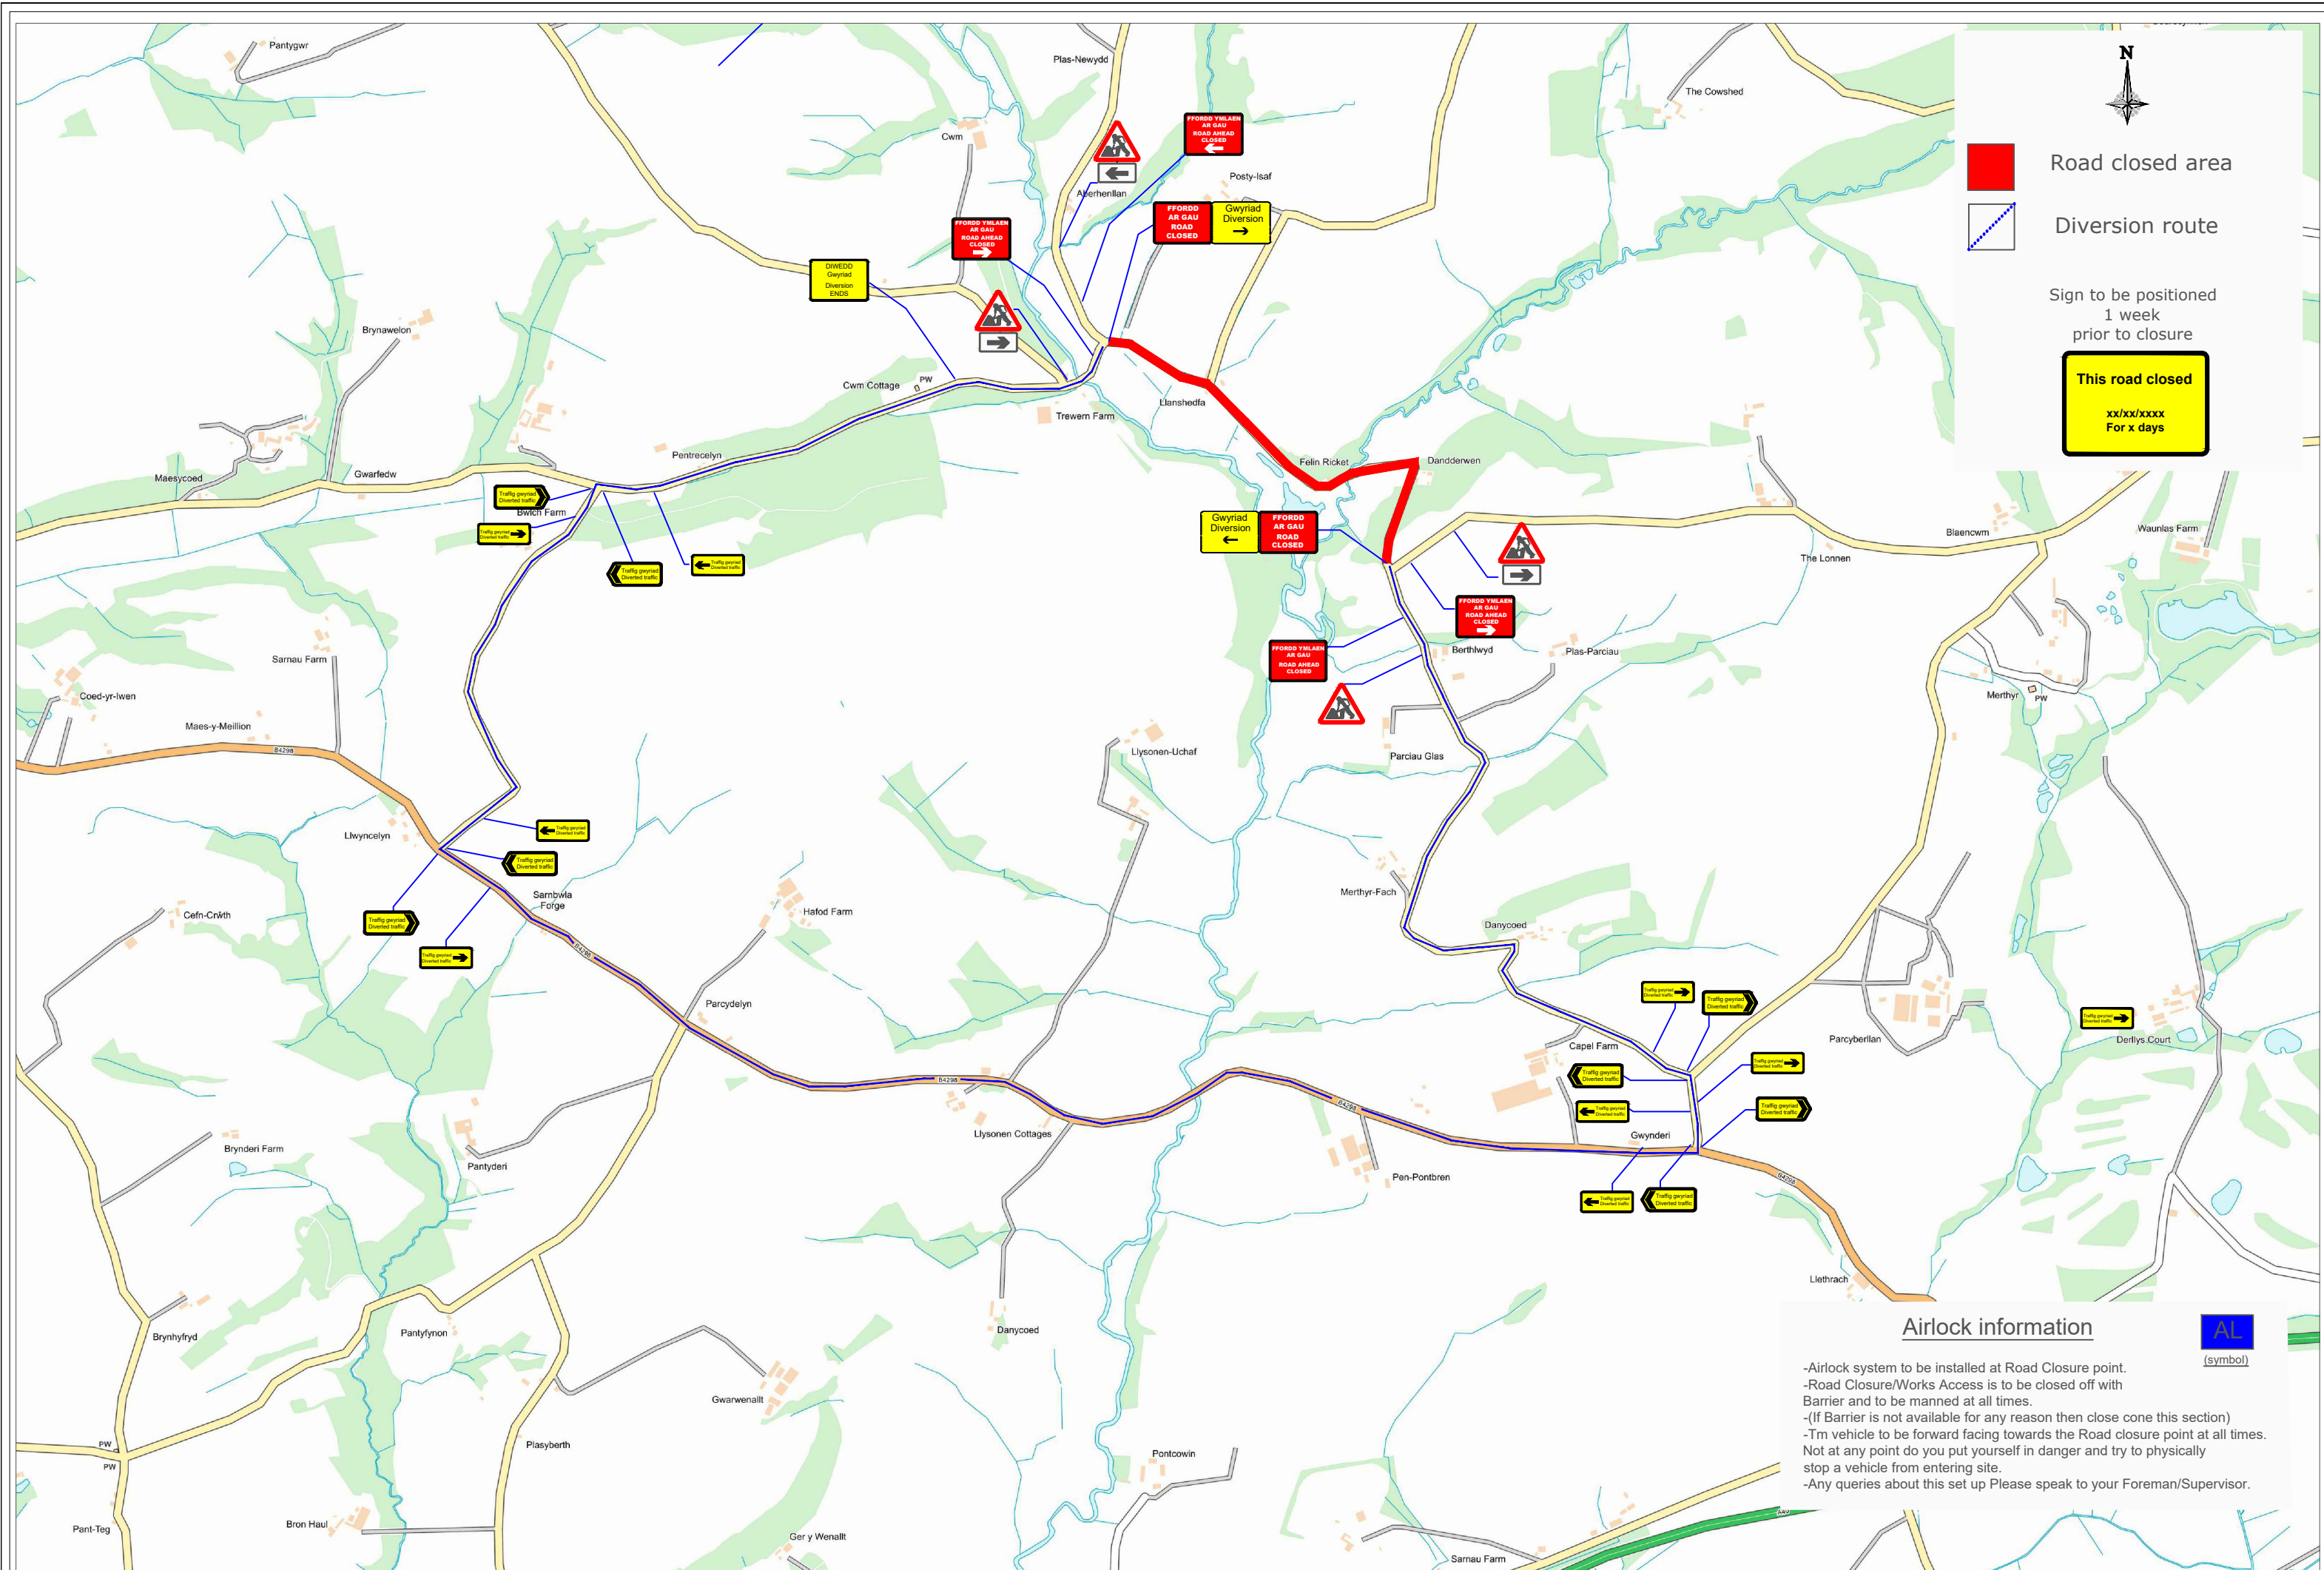

Drn:	JB
Chk:	ES
App:	/
Date:	20.02.23



The CAD Man
Traffic management design solutions

Tel - 07470 330 675
Email - thecadmantm@outlook.com


Project: Posty Isaf, Llysonnen Rd, Carmarthen
SA33 5EN

Drawing: Traffic management arrangement for a road closure & diversion

Drawing no:
73-03-MED-RCD-06

Revision:


Scale: NTS

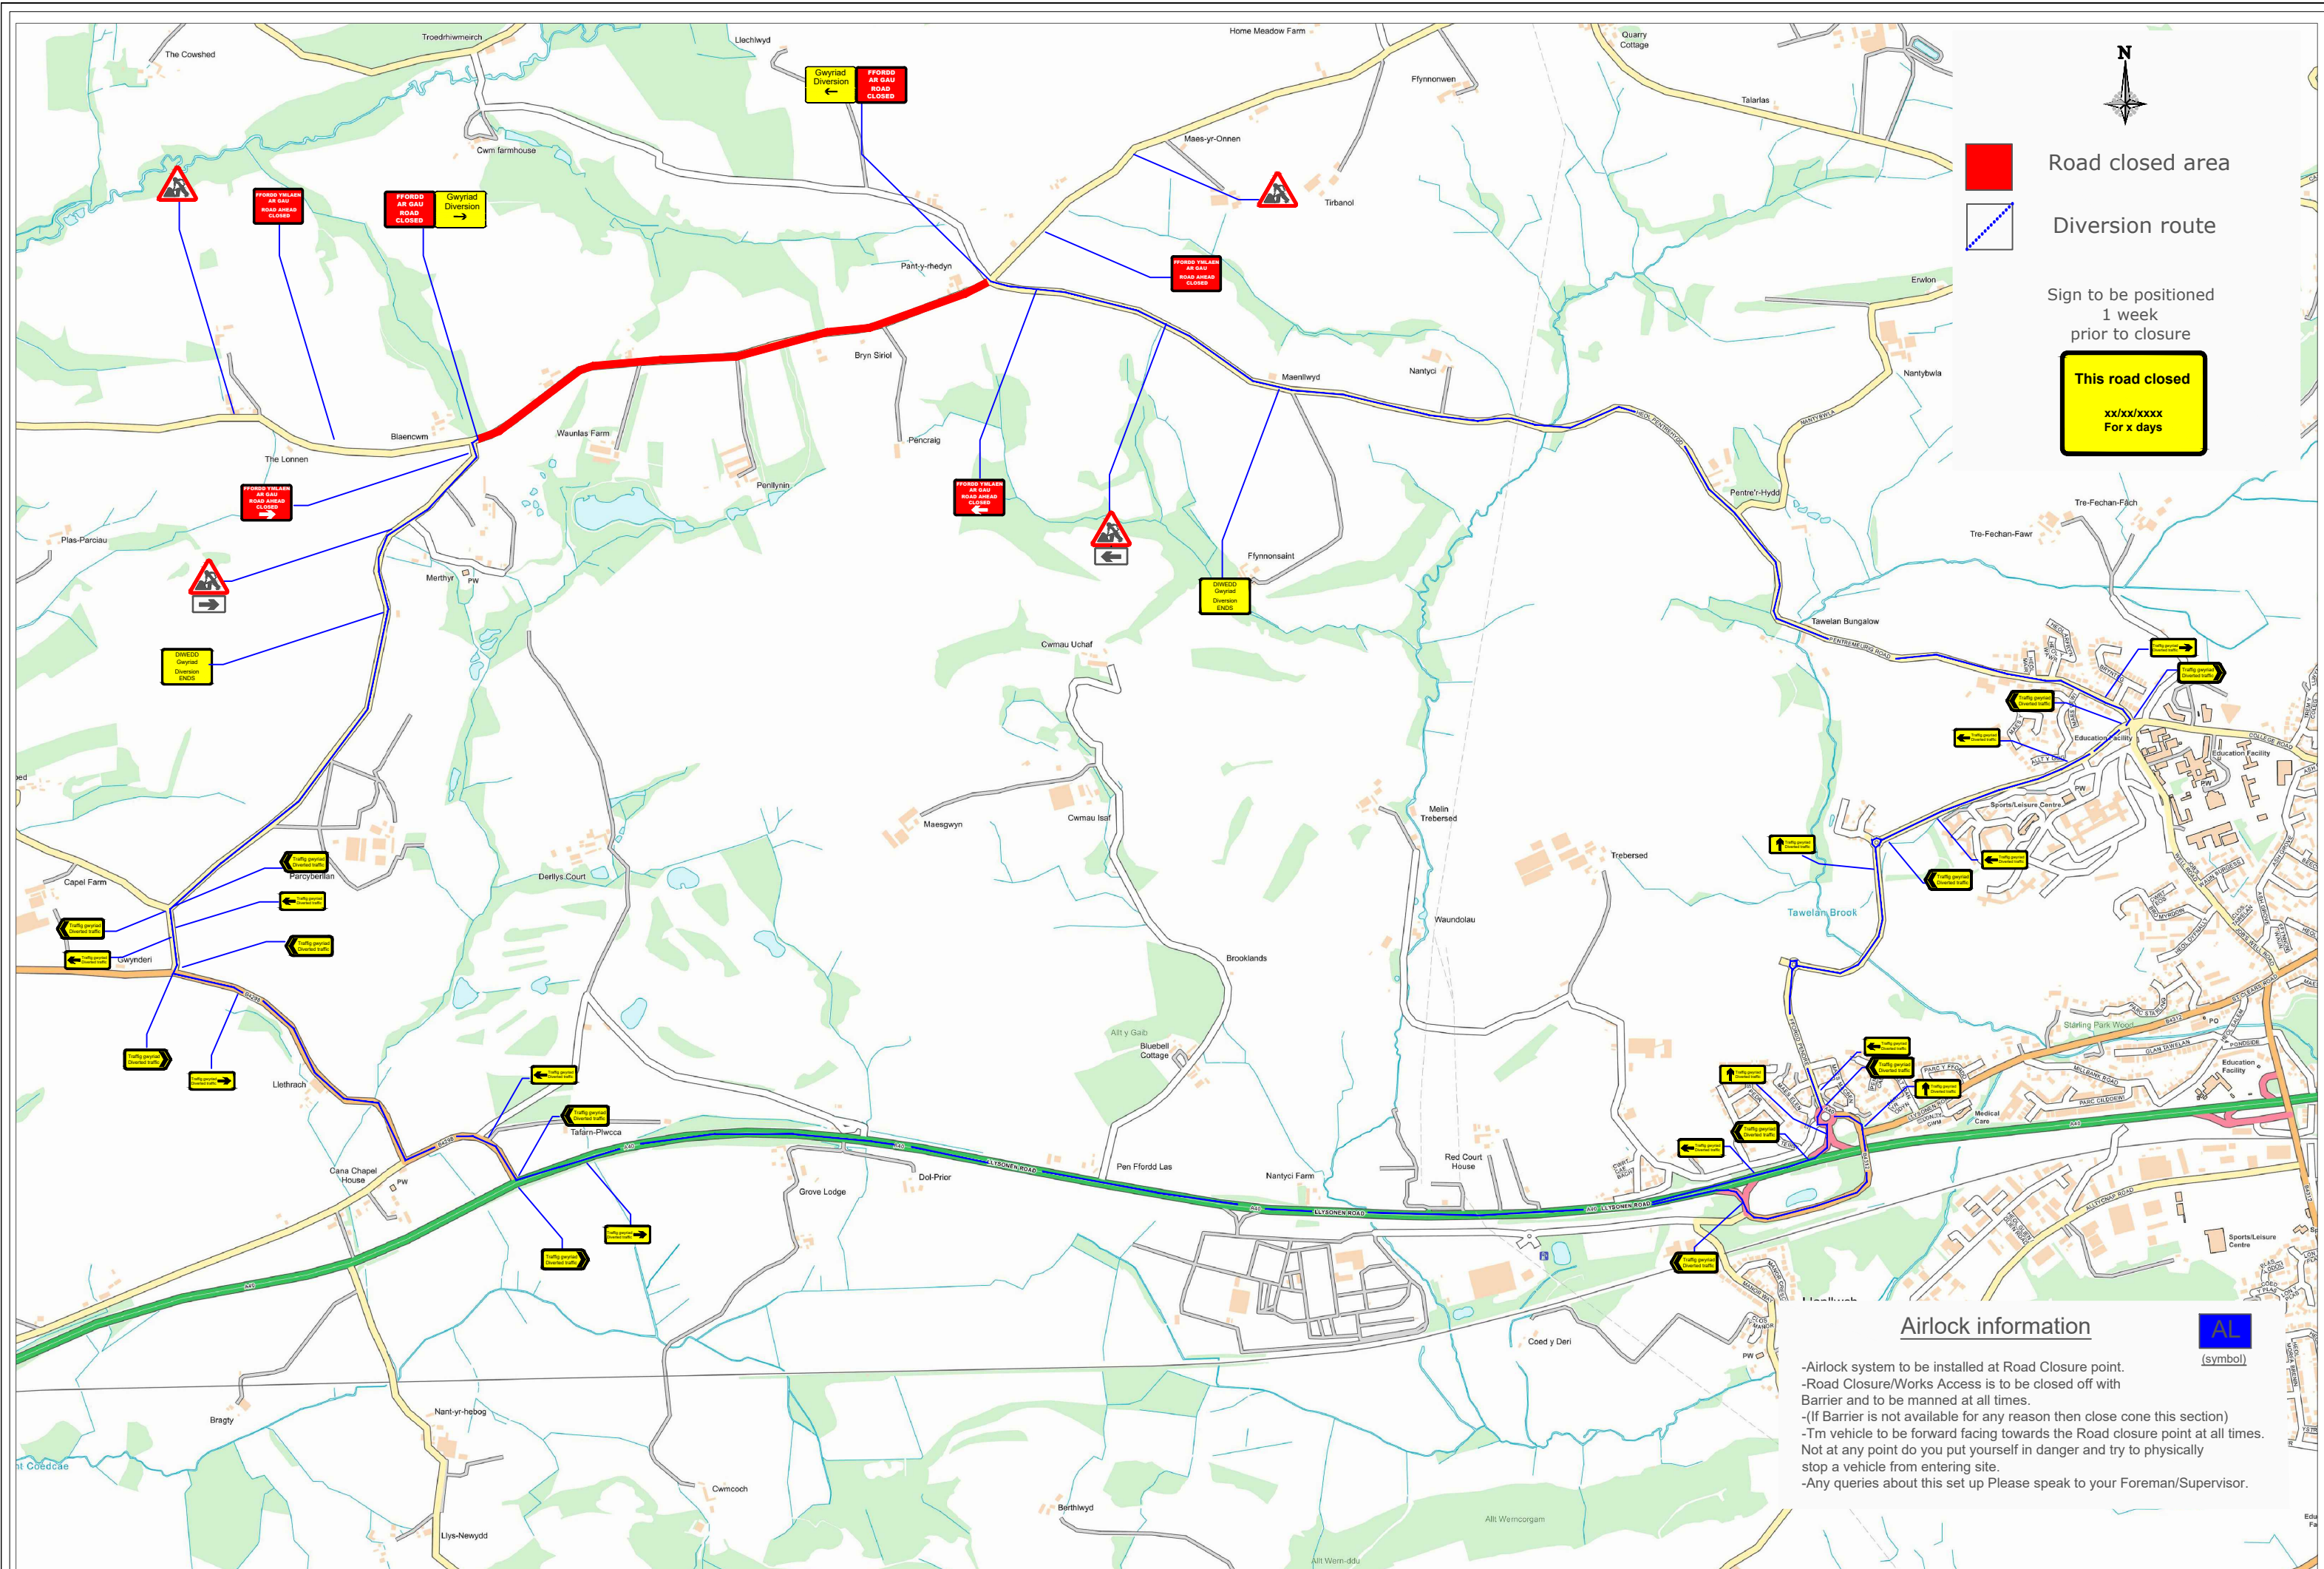

Airlock information

AL
(symbol)

- Airlock system to be installed at Road Closure point.
- Road Closure/Works Access is to be closed off with Barrier and to be manned at all times.
- (If Barrier is not available for any reason then close cone this section)
- Tm vehicle to be forward facing towards the Road closure point at all times.
- Not at any point do you put yourself in danger and try to physically stop a vehicle from entering site.
- Any queries about this set up Please speak to your Foreman/Supervisor.

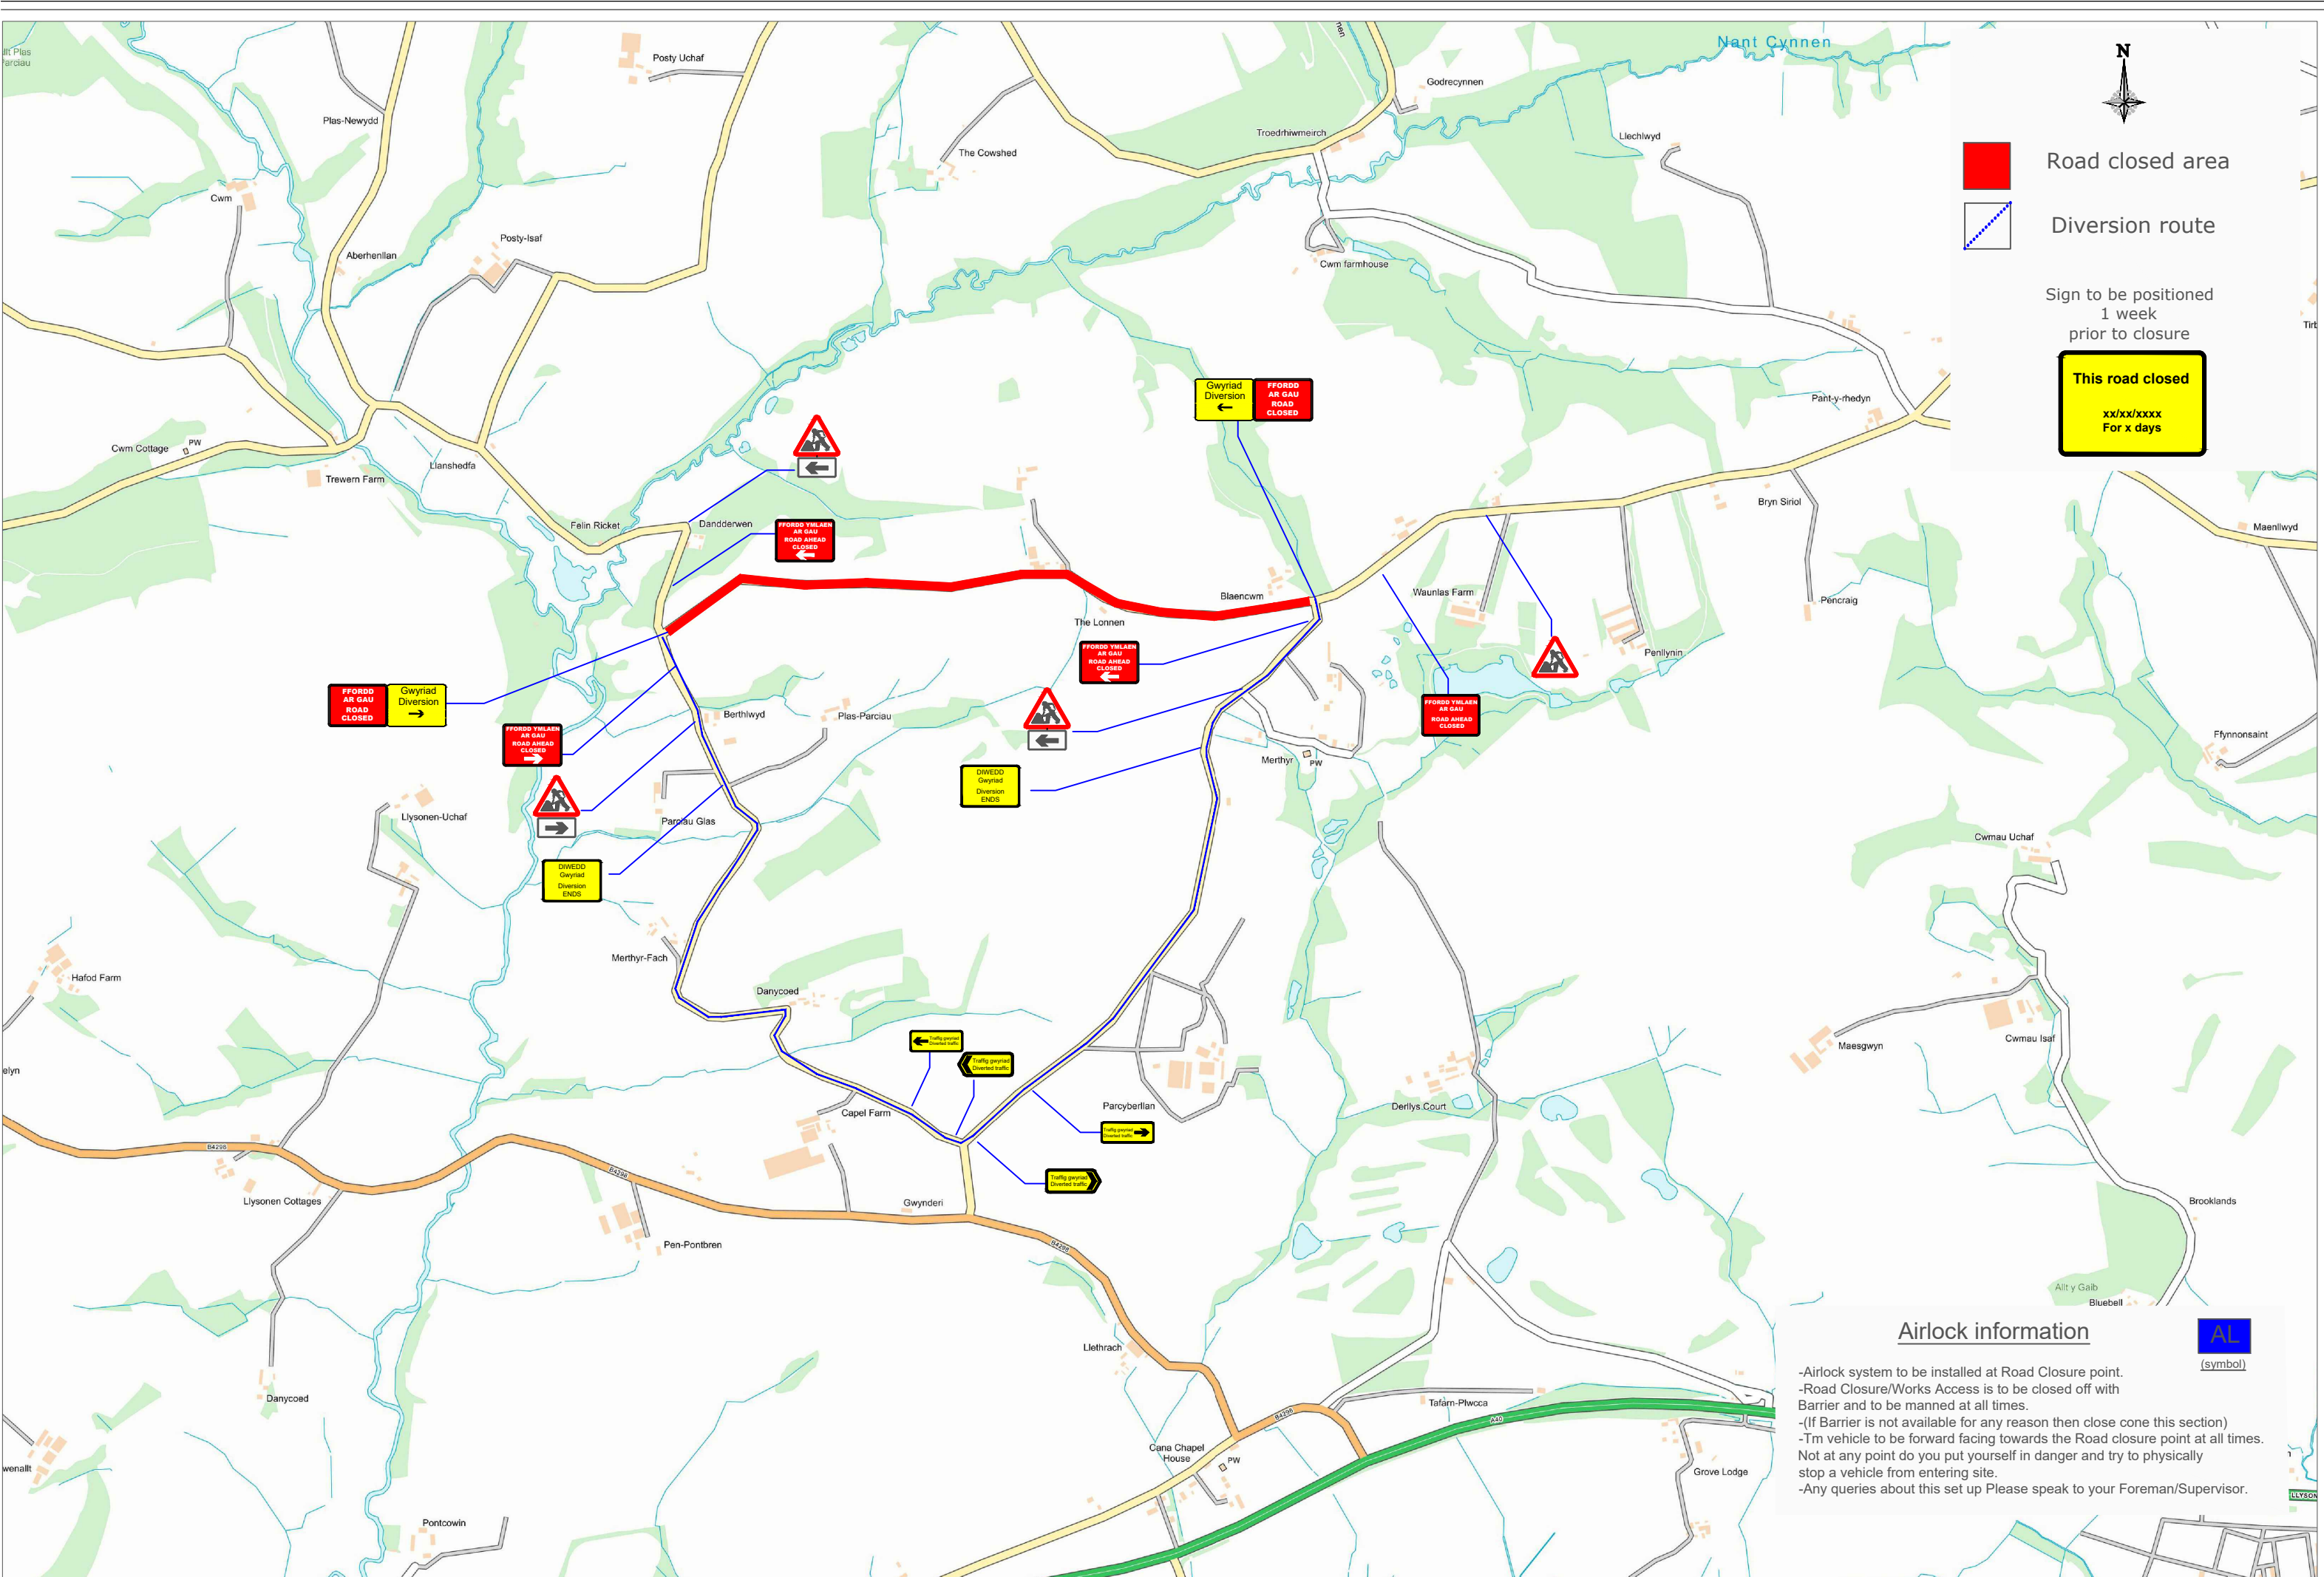





Road closed area



Diversion route

Sign to be positioned
1 week
prior to closure

This road closed


xx/xx/xxxx
For x days

Airlock information



(symbol)

-Airlock system to be installed at Road Closure point.
-Road Closure/Works Access is to be closed off with Barrier and to be manned at all times.
-(If Barrier is not available for any reason then close cone this section)
-Tm vehicle to be forward facing towards the Road closure point at all times.
Not at any point do you put yourself in danger and try to physically stop a vehicle from entering site.
-Any queries about this set up Please speak to your Foreman/Supervisor.

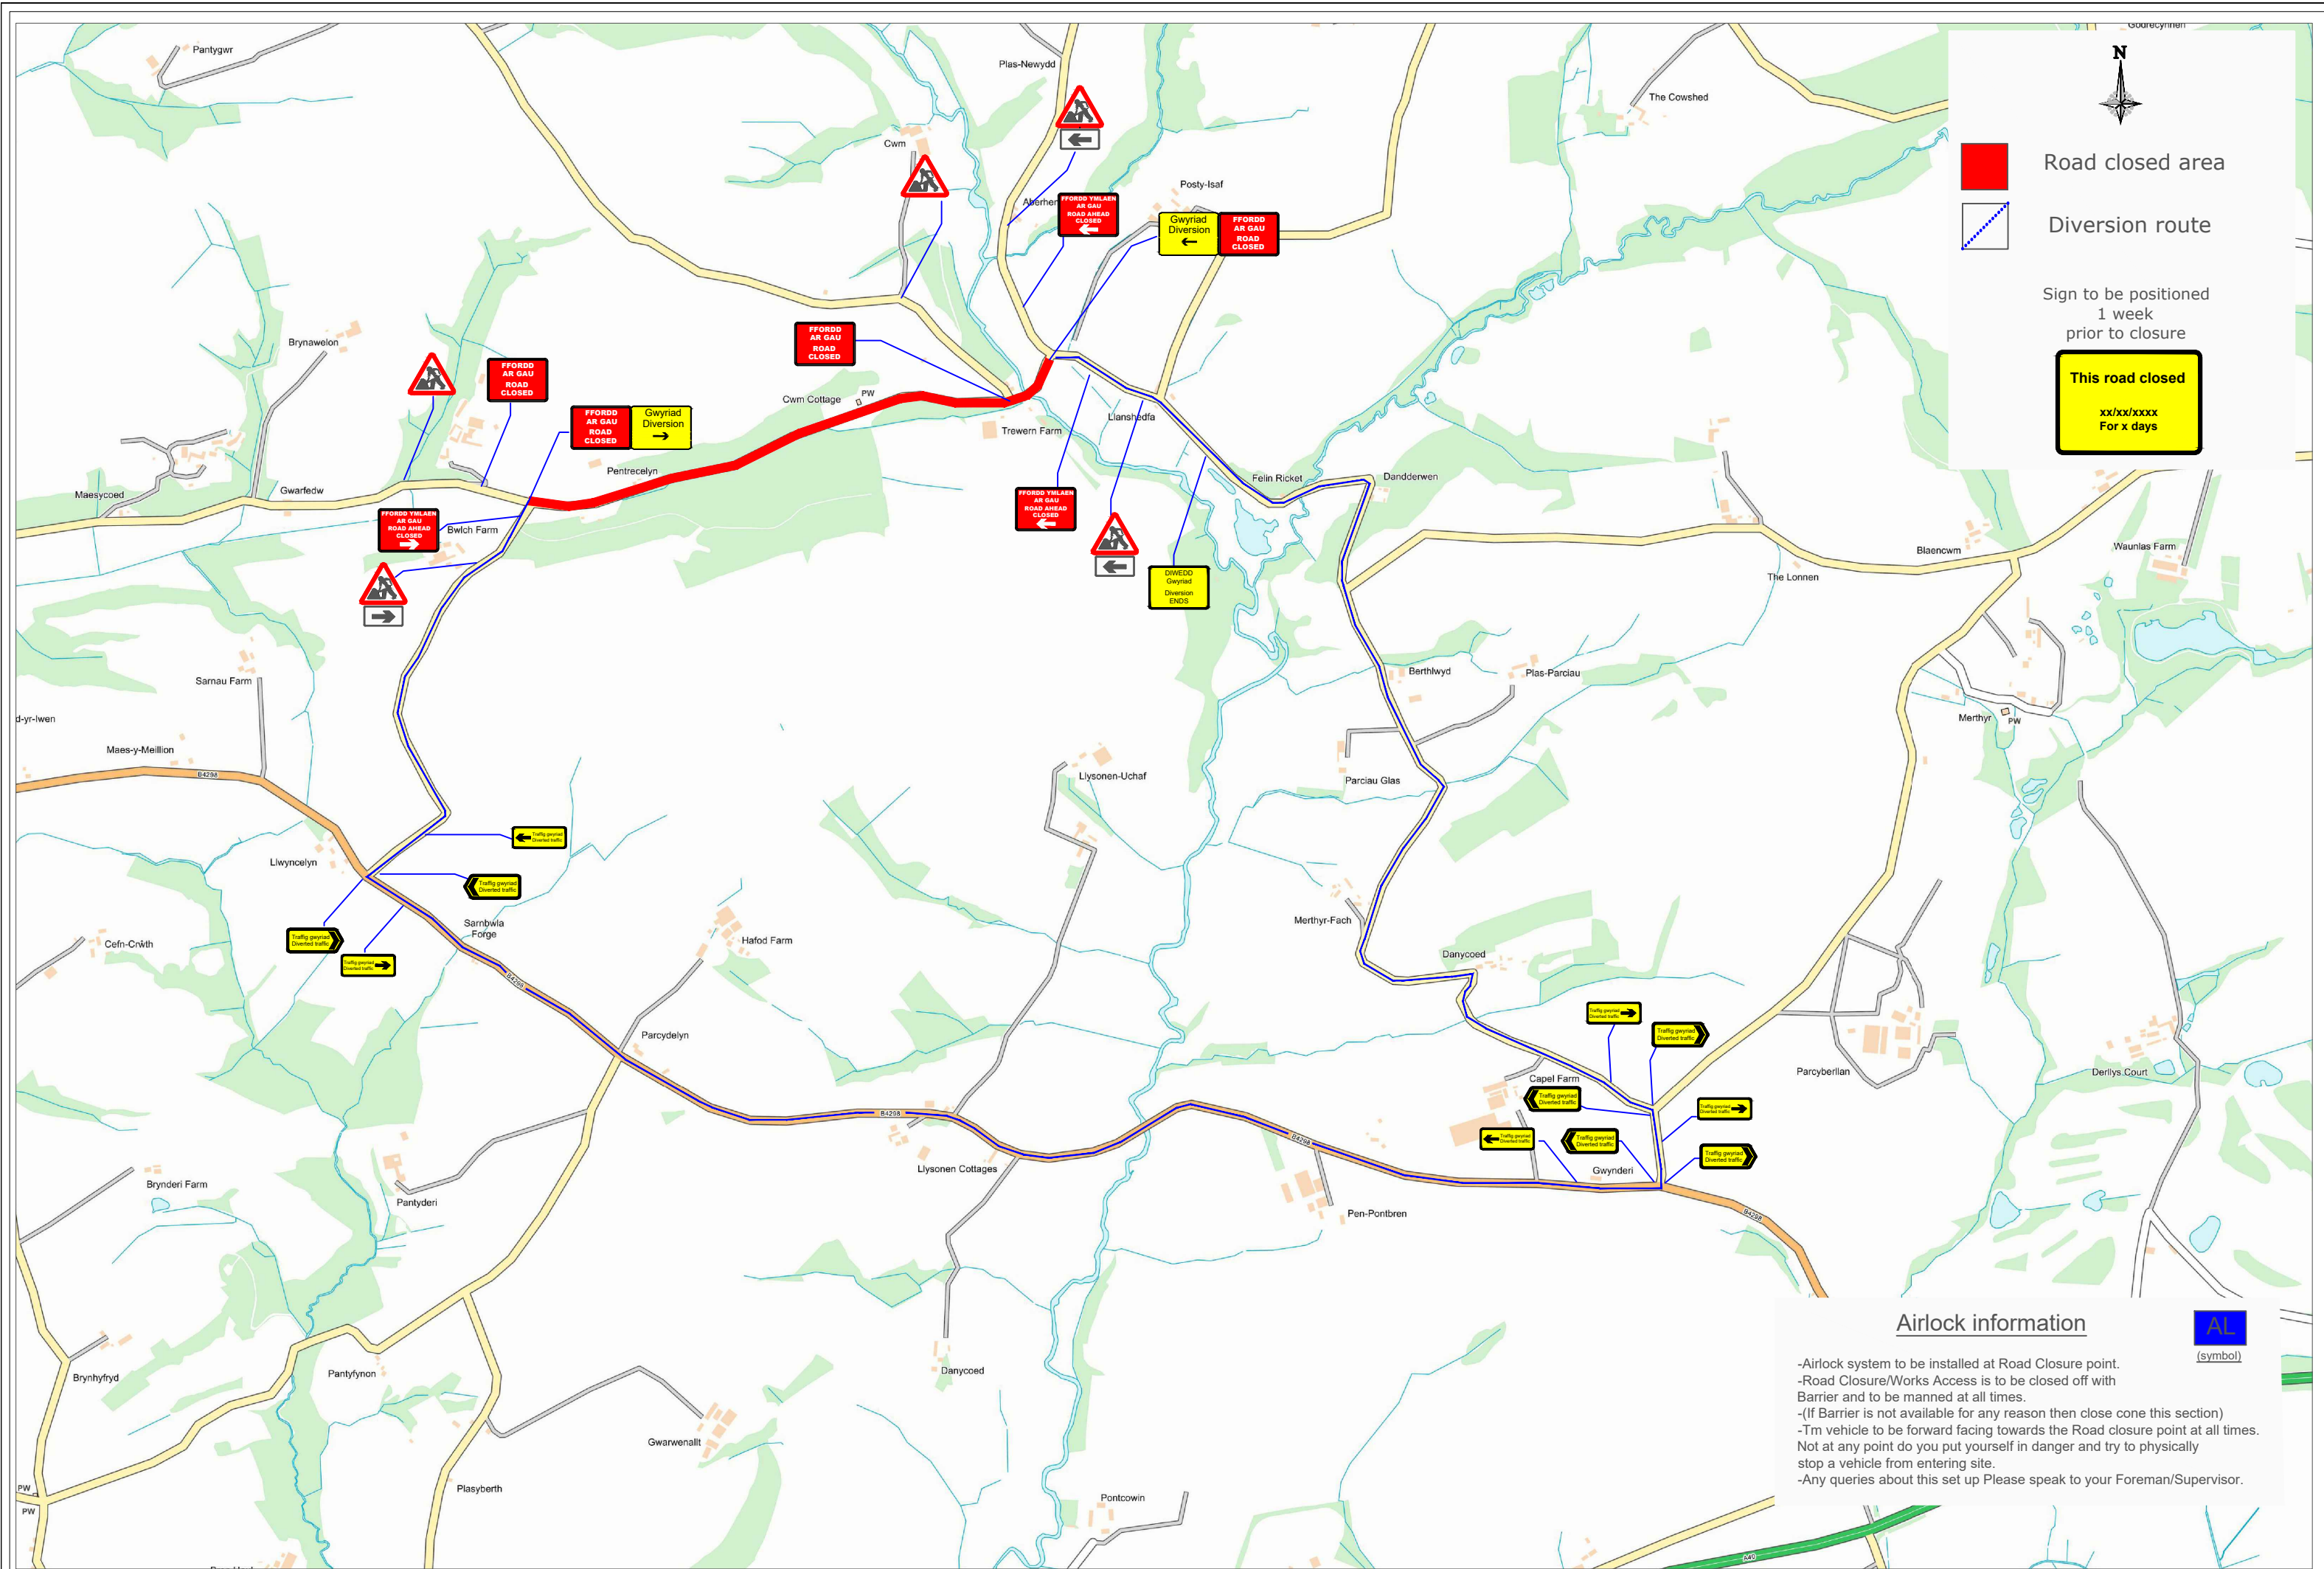

Dm:	JB
Chk:	ES
App:	/
Date:	20.02.23



Project: Unnamed Road, Carmarthen SA33 5EW

Drawing: Traffic management arrangement for a road closure & diversion

Drawing no:	73-03-MED-RCD-05
Revision:	
Scale:	NTS