


- Site Boundary
- - - Existing footpath leading to Millennium Coastal Path
- - - National Cycle Network (Route 4)
- Existing 20mph speed limit
- Existing 20 mph zone
- Proposed 20mph zone
- - - Proposed footpath provision
- - - Length of existing highway subject to proposed 30 mph speed limit
- ▲ New junction required onto existing highway
- CP Proposed crossing point (Details to be confirmed)

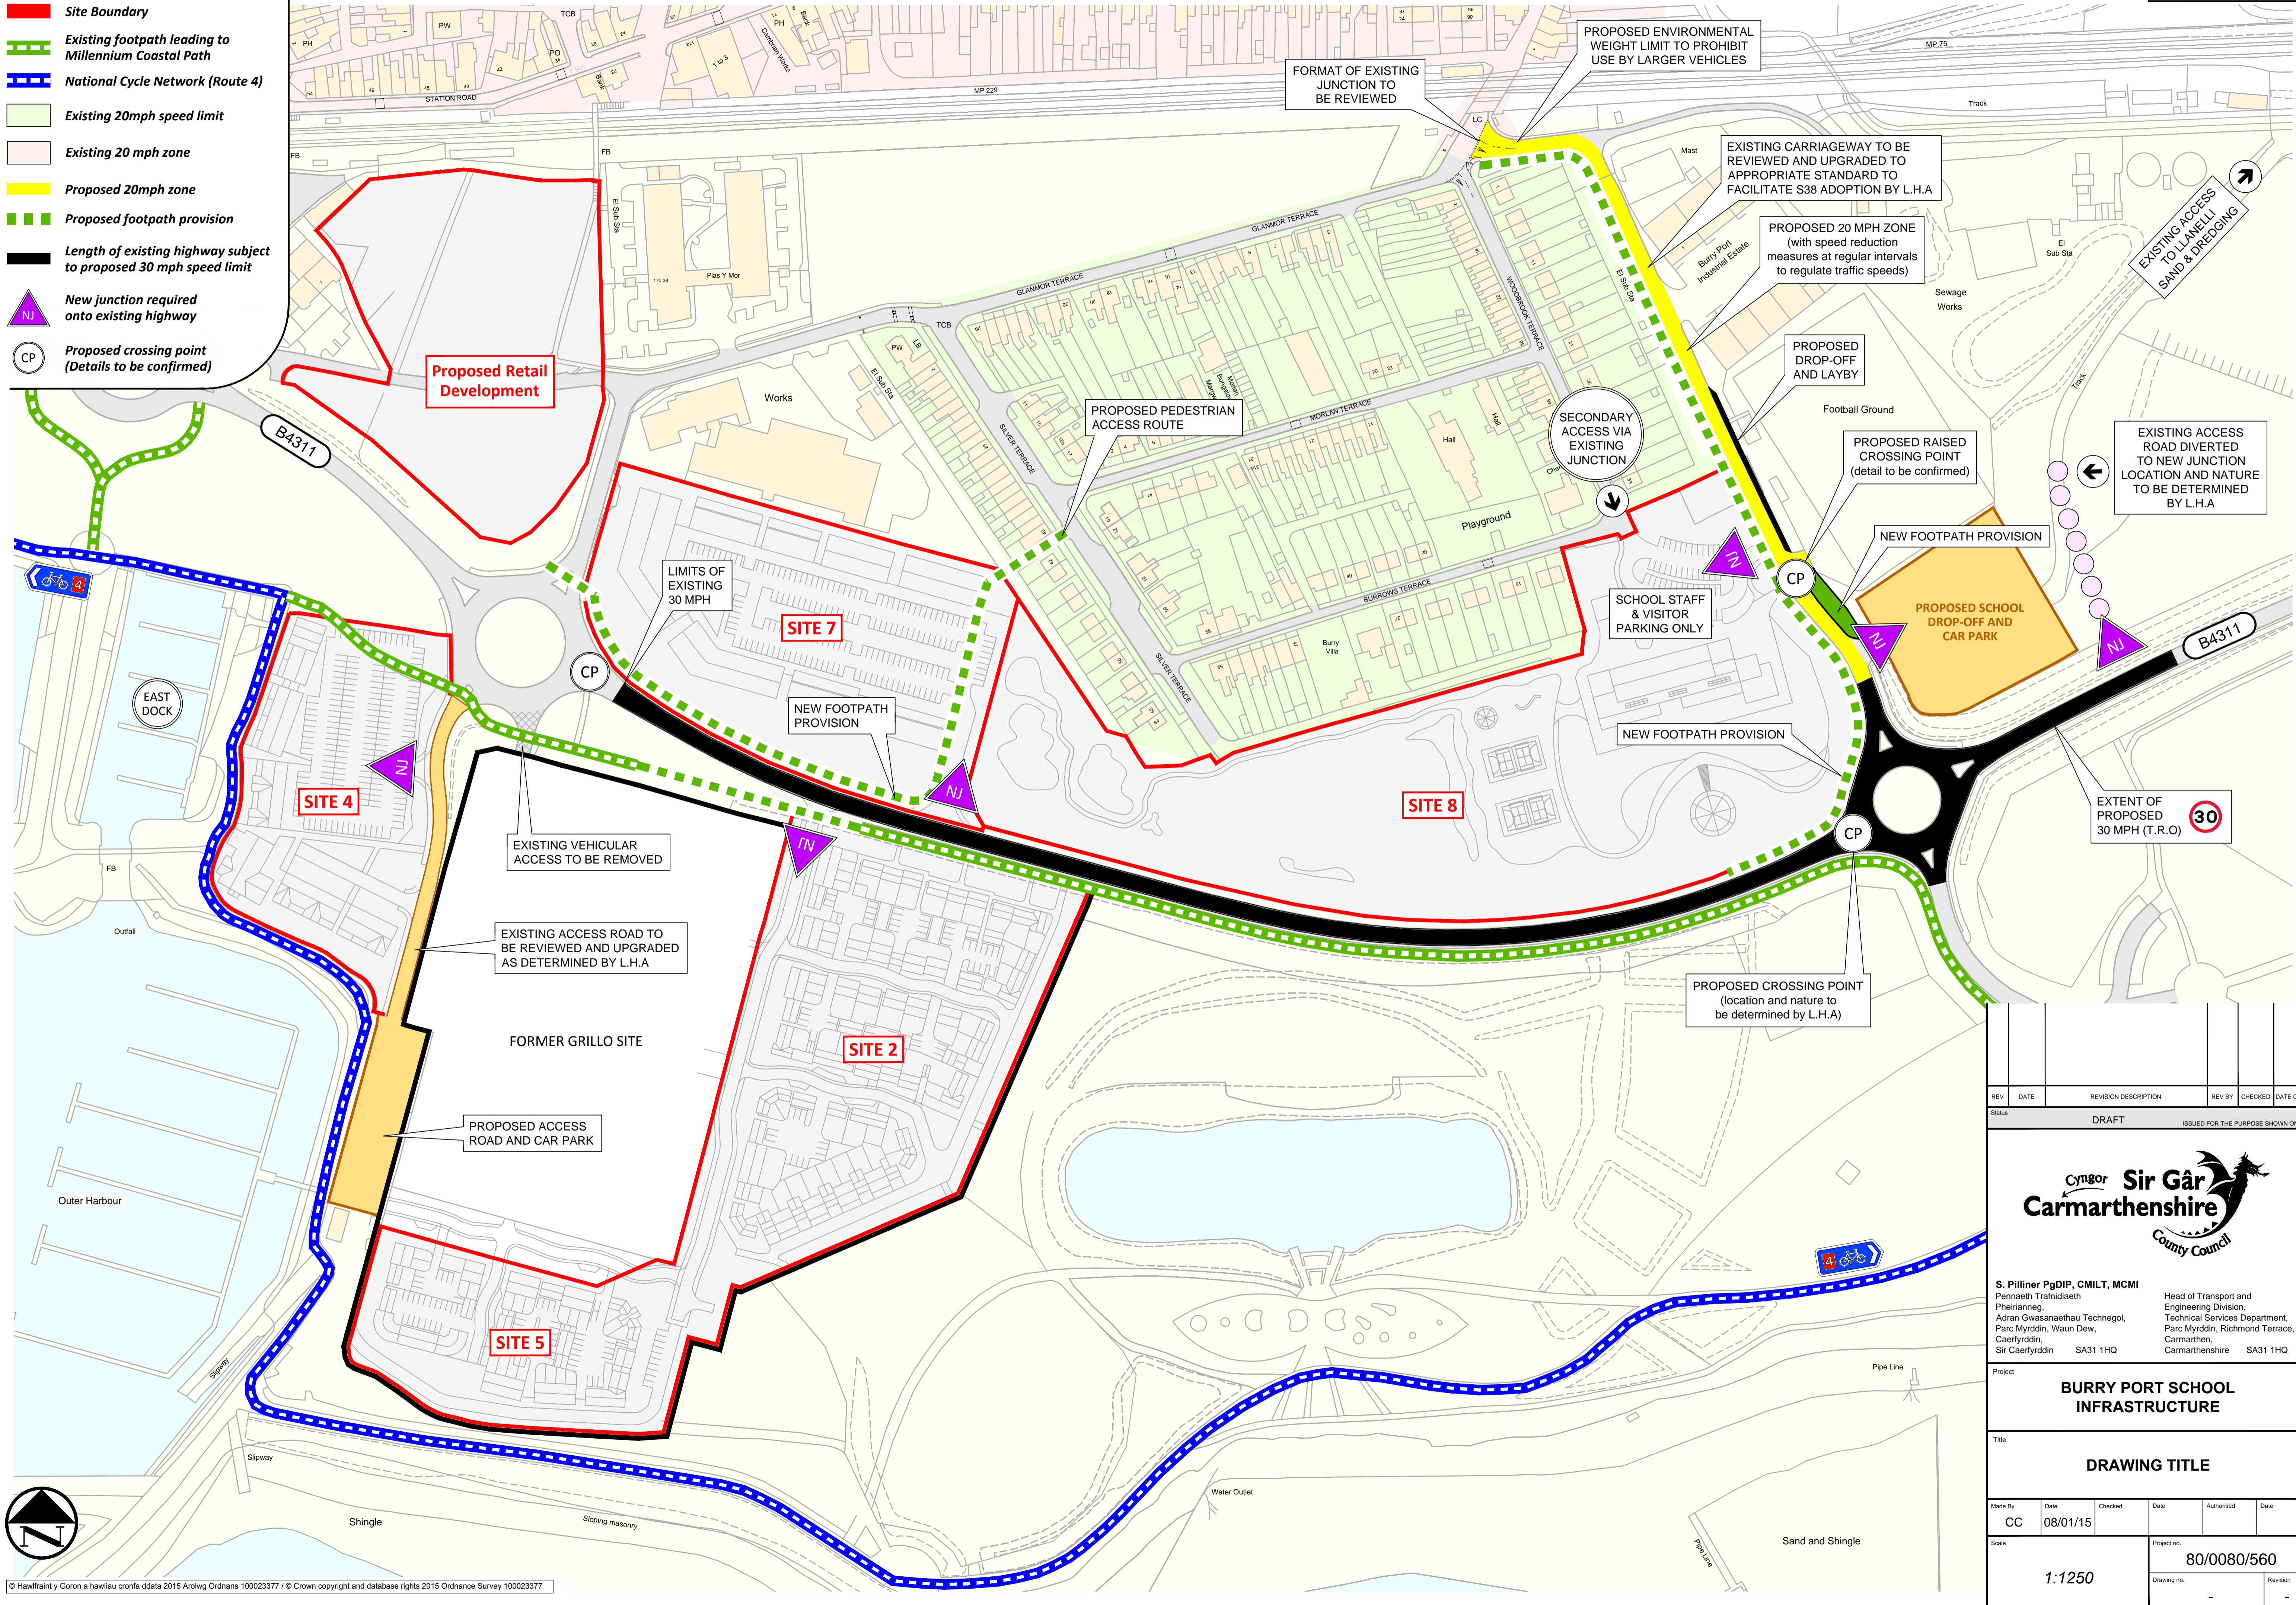

REV	DATE	REVISION DESCRIPTION	REV BY	CHECKED	DATE CHD
Status: DRAFT					

Cyngor Sir Gâr Carmarthenshire County Council

S. Pilliner PgDIP, CMLT, MCMJ
 Pennaeth Trafidiaeth Pheirianneg,
 Adran Gwasanaethau Technegol, Parc Myrddin, Waun Dew, Caerfyrddin SA31 1HQ

Head of Transport and Engineering Division,
 Technical Services Department, Parc Myrddin, Richmond Terrace, Carmarthen, Carmarthenshire SA31 1HQ

BURRY PORT SCHOOL INFRASTRUCTURE					
DRAWING TITLE					
Made By	Date	Checked	Date	Authorised	Date
CC	08/01/15				
Scale	1:1250		Project no.	80/0080/560	
	Drawing no.		Revision		